


F.A.P. RTE.	SECTION	COUNTY	TOTAL SHEETS	SHEET NO.
742	40-M	WINNEBAGO	165	19
STA.		TO STA.		
FED. ROAD DIST. NO.	ILLINOIS	FED. AID PROJECT		

TYPICAL SECTIONS

ILL 2


STA 339+32.51 TO 340+15.87

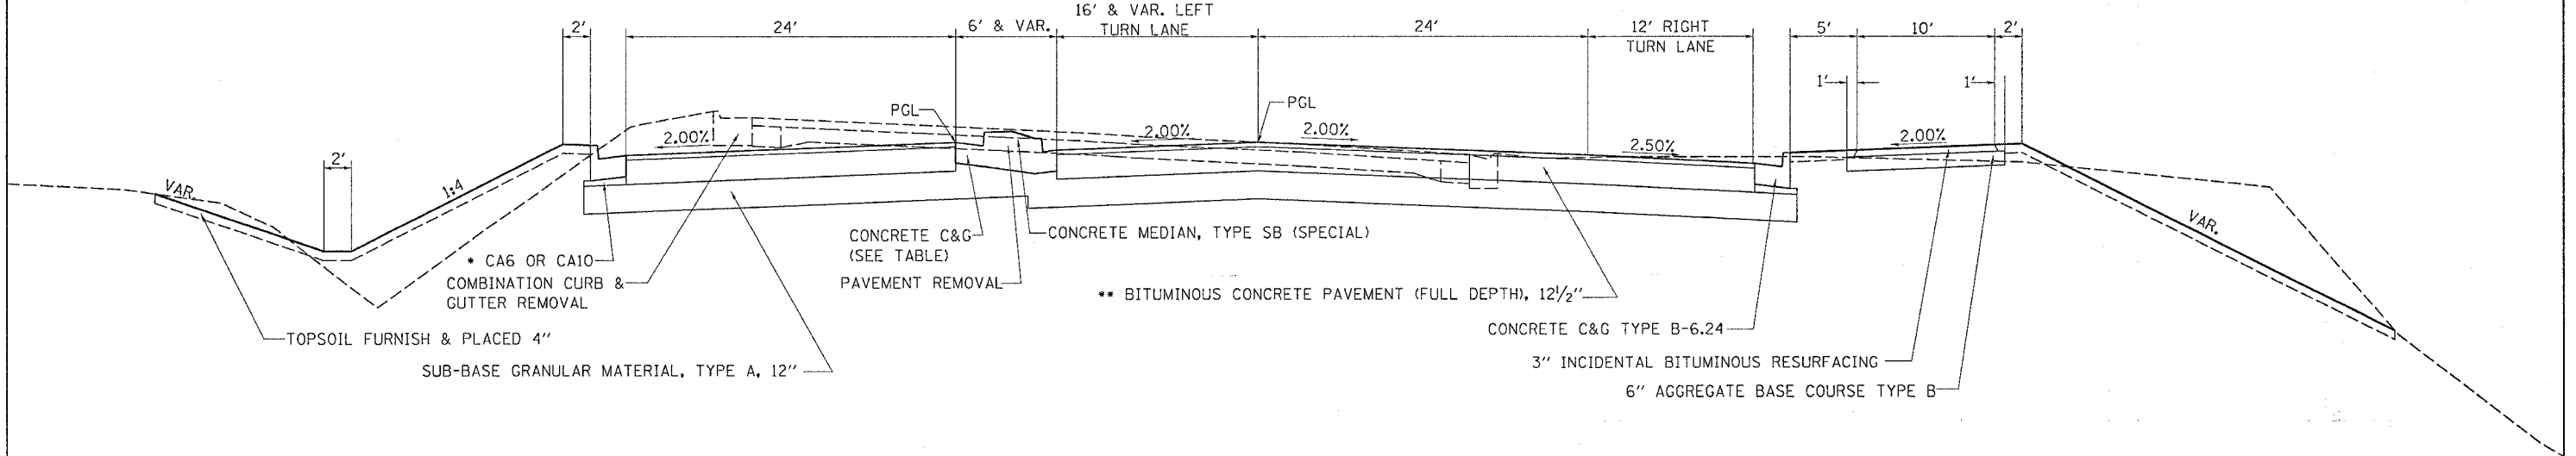

MEDIAN CONCRETE CURB & GUTTER	
B-6.12	B-6.24
LT STA. 334+17 - 337+32	LT STA. 337+32 - 343+05
RT STA. 334+17 - 343+05	

ILL 2

STA 340+15.87 TO 343+50.00

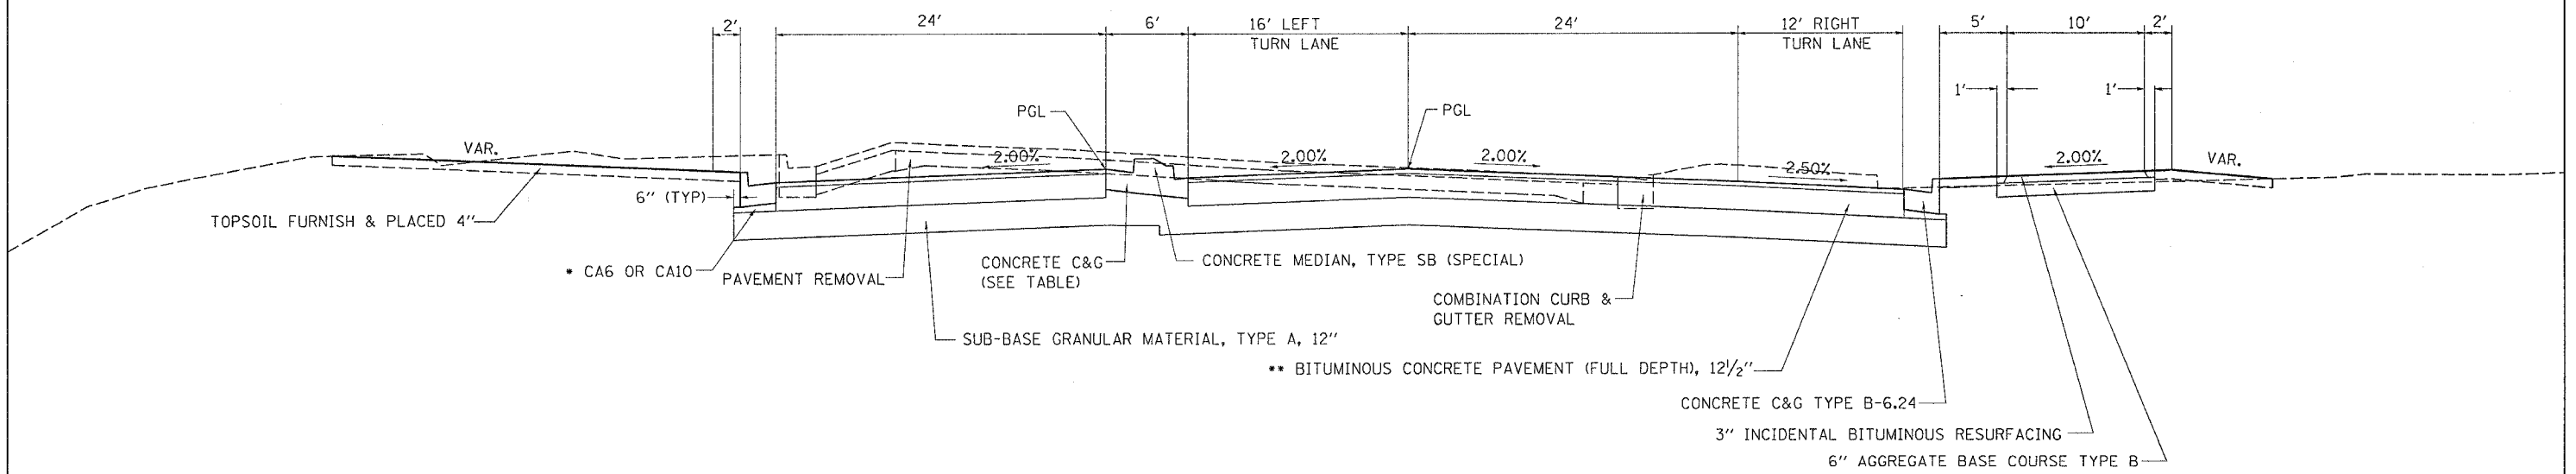

- COST TO BE INCLUDED IN THE COST OF CONCRETE CURB & GUTTER OR CORRUGATED MEDIAN
- 2" POLYMERIZED CONCRETE SURFACE COURSE, SUPERPAVE, MIX D, N70 (112 LBS/SQ. YD./IN.)
- 10-1/2" POLYMERIZED BITUMINOUS CONCRETE BINDER COURSE, SUPERPAVE, IL 19.0, N70 (112 LBS/SQ. YD./IN.)

PLOT DATE = Fri Apr 21 09:52:18 2006
 PLOT SCALE = 50.00
 USER NAME = grompton