


F.A.P. RTE.	SECTION	COUNTY	TOTAL SHEETS	SHEET NO.
742	40-M	WINNEBAGO	165	20
STA.		TO STA.		
FED. ROAD DIST. NO.		ILLINOIS	FED. AID PROJECT	


# TYPICAL SECTIONS

ILL 2  
STA 343+50.00 TO 345+53.04

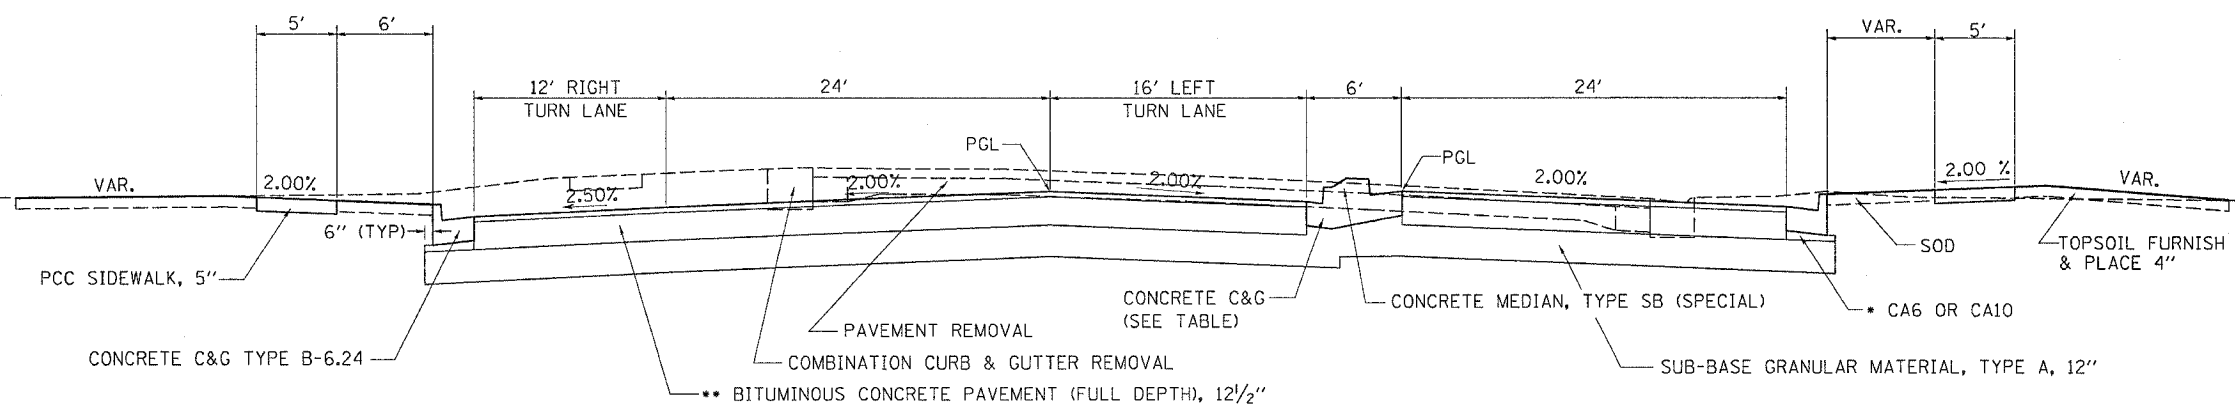

MEDIAN CONCRETE CURB & GUTTER	
<u>B-6.12</u>	<u>B-6.24</u>
LT STA. 334+17 - 337+32	LT STA. 337+32 - 343+05
RT STA. 334+17 - 343+05	

ILL 2  
STA 345+53.04 TO 347+28.04

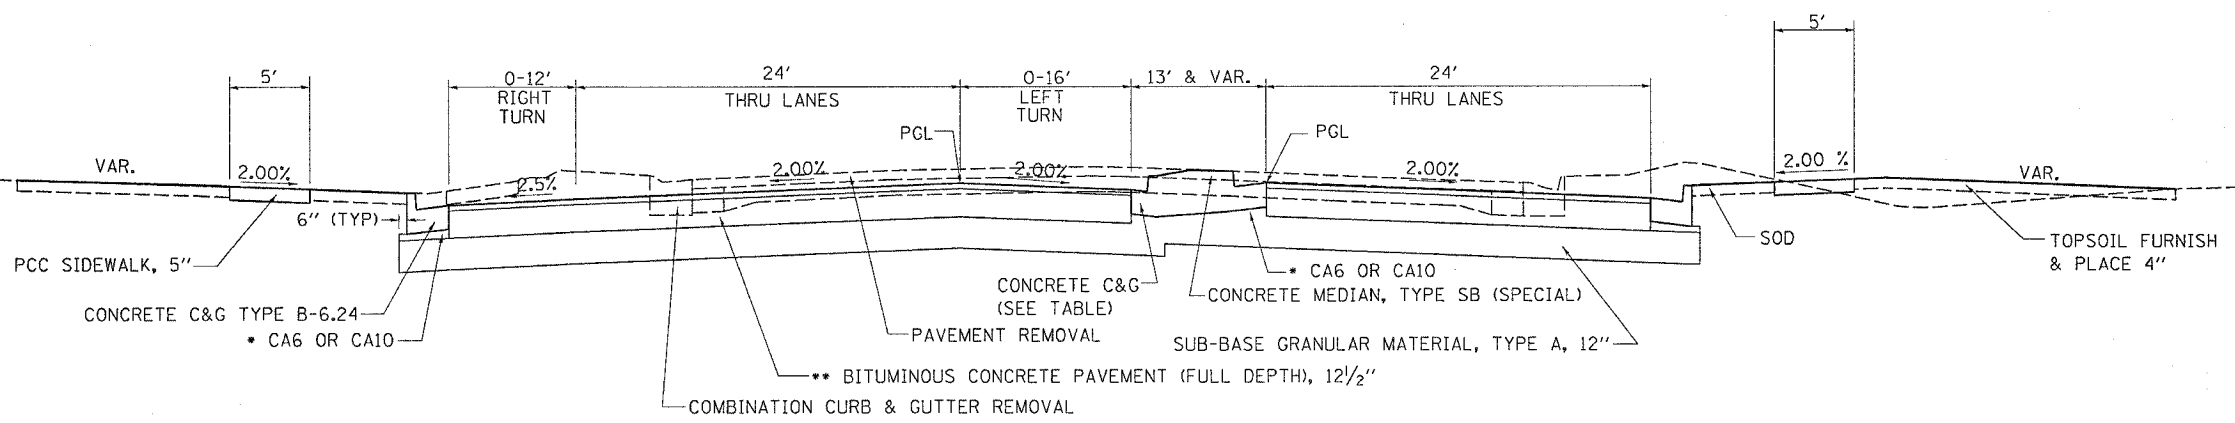

- COST TO BE INCLUDED IN THE COST OF CONCRETE CURB & GUTTER OR CORRUGATED MEDIAN
- 2" POLYMERIZED CONCRETE SURFACE COURSE, SUPERPAVE, MIX D, N70 (112 LBS/SQ. YD./IN.)
- 10-1/2" POLYMERIZED BITUMINOUS CONCRETE BINDER COURSE, SUPERPAVE, IL 19.0, N70 (112 LBS/SQ. YD./IN.)

PLOT DATE = Fri, Apr 21, 2006 10:28:10 AM  
 FILE NAME = c:\p00\proj\10282006\10282006.dgn  
 PLOT SCALE = 50.00' / IN.  
 USER NAME = gbranton