



F.A.P. RTE.	SECTION	COUNTY	TOTAL SHEETS	SHEET NO.
742	40-M	WINNEBAGO	165	23
STA.		TO STA.		
FED. ROAD DIST. NO.		ILLINOIS	FED. AID PROJECT	

TYPICAL SECTIONS

COMMERCIAL ENTRANCE STA 10+40 TO 11+18.56

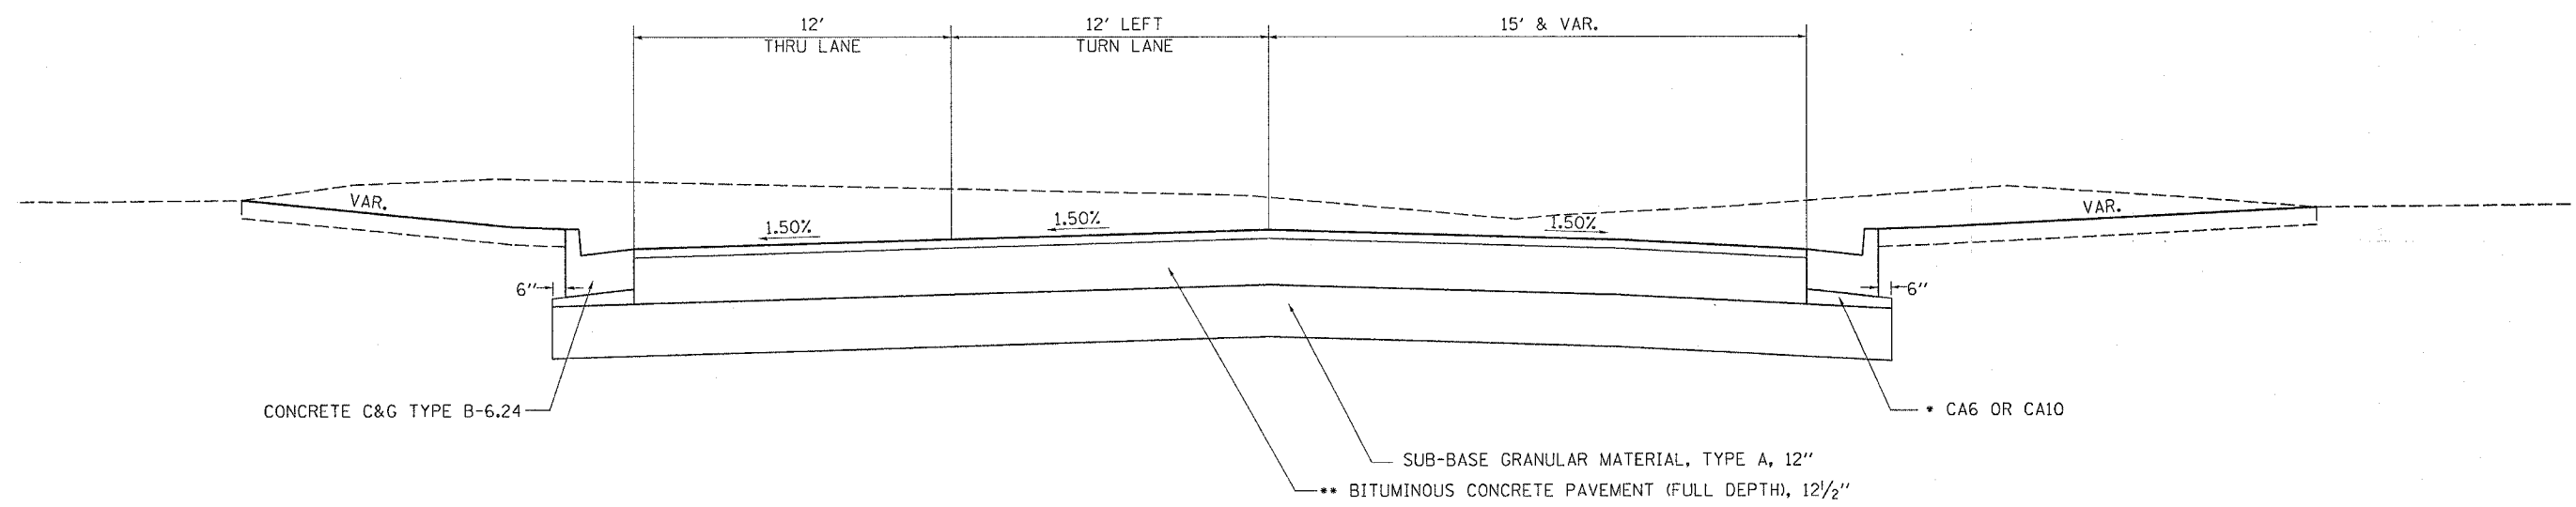

COMMERCIAL ENTRANCE STA 11+18.56 TO 12+90.00

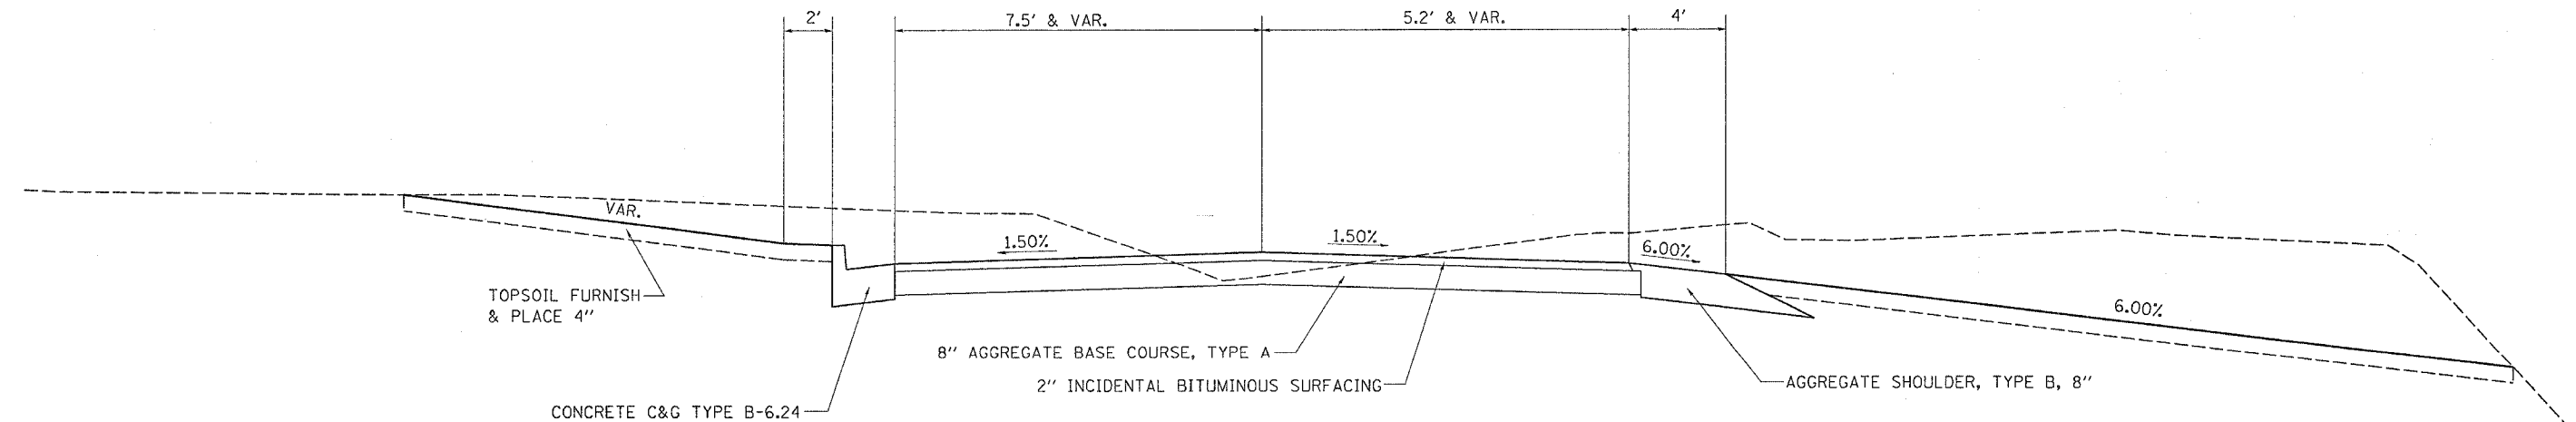

- * COST TO BE INCLUDED IN THE COST OF CONCRETE CURB & GUTTER OR CORRUGATED MEDIAN
- ** 2" POLYMERIZED CONCRETE SURFACE COURSE, SUPERPAVE, MIX D, N70 (112 LBS/SQ. YD./IN.)
- 10-1/2" POLYMERIZED BITUMINOUS CONCRETE BINDER COURSE, SUPERPAVE, IL 19.0, N70 (112 LBS/SQ. YD./IN.)

PLOT DATE = Fri Apr 21 09:35:11 2006
 FILE NAME = c:\pwork\proj\64820\64820typ.dgn
 USER NAME = gromps