



F.A.P. RTE.	SECTION	COUNTY	TOTAL SHEETS	SHEET NO.
742	40-M	WINNEBAGO	165	25
STA.		TO STA.		
FED. ROAD DIST. NO.		ILLINOIS FED. AID PROJECT		

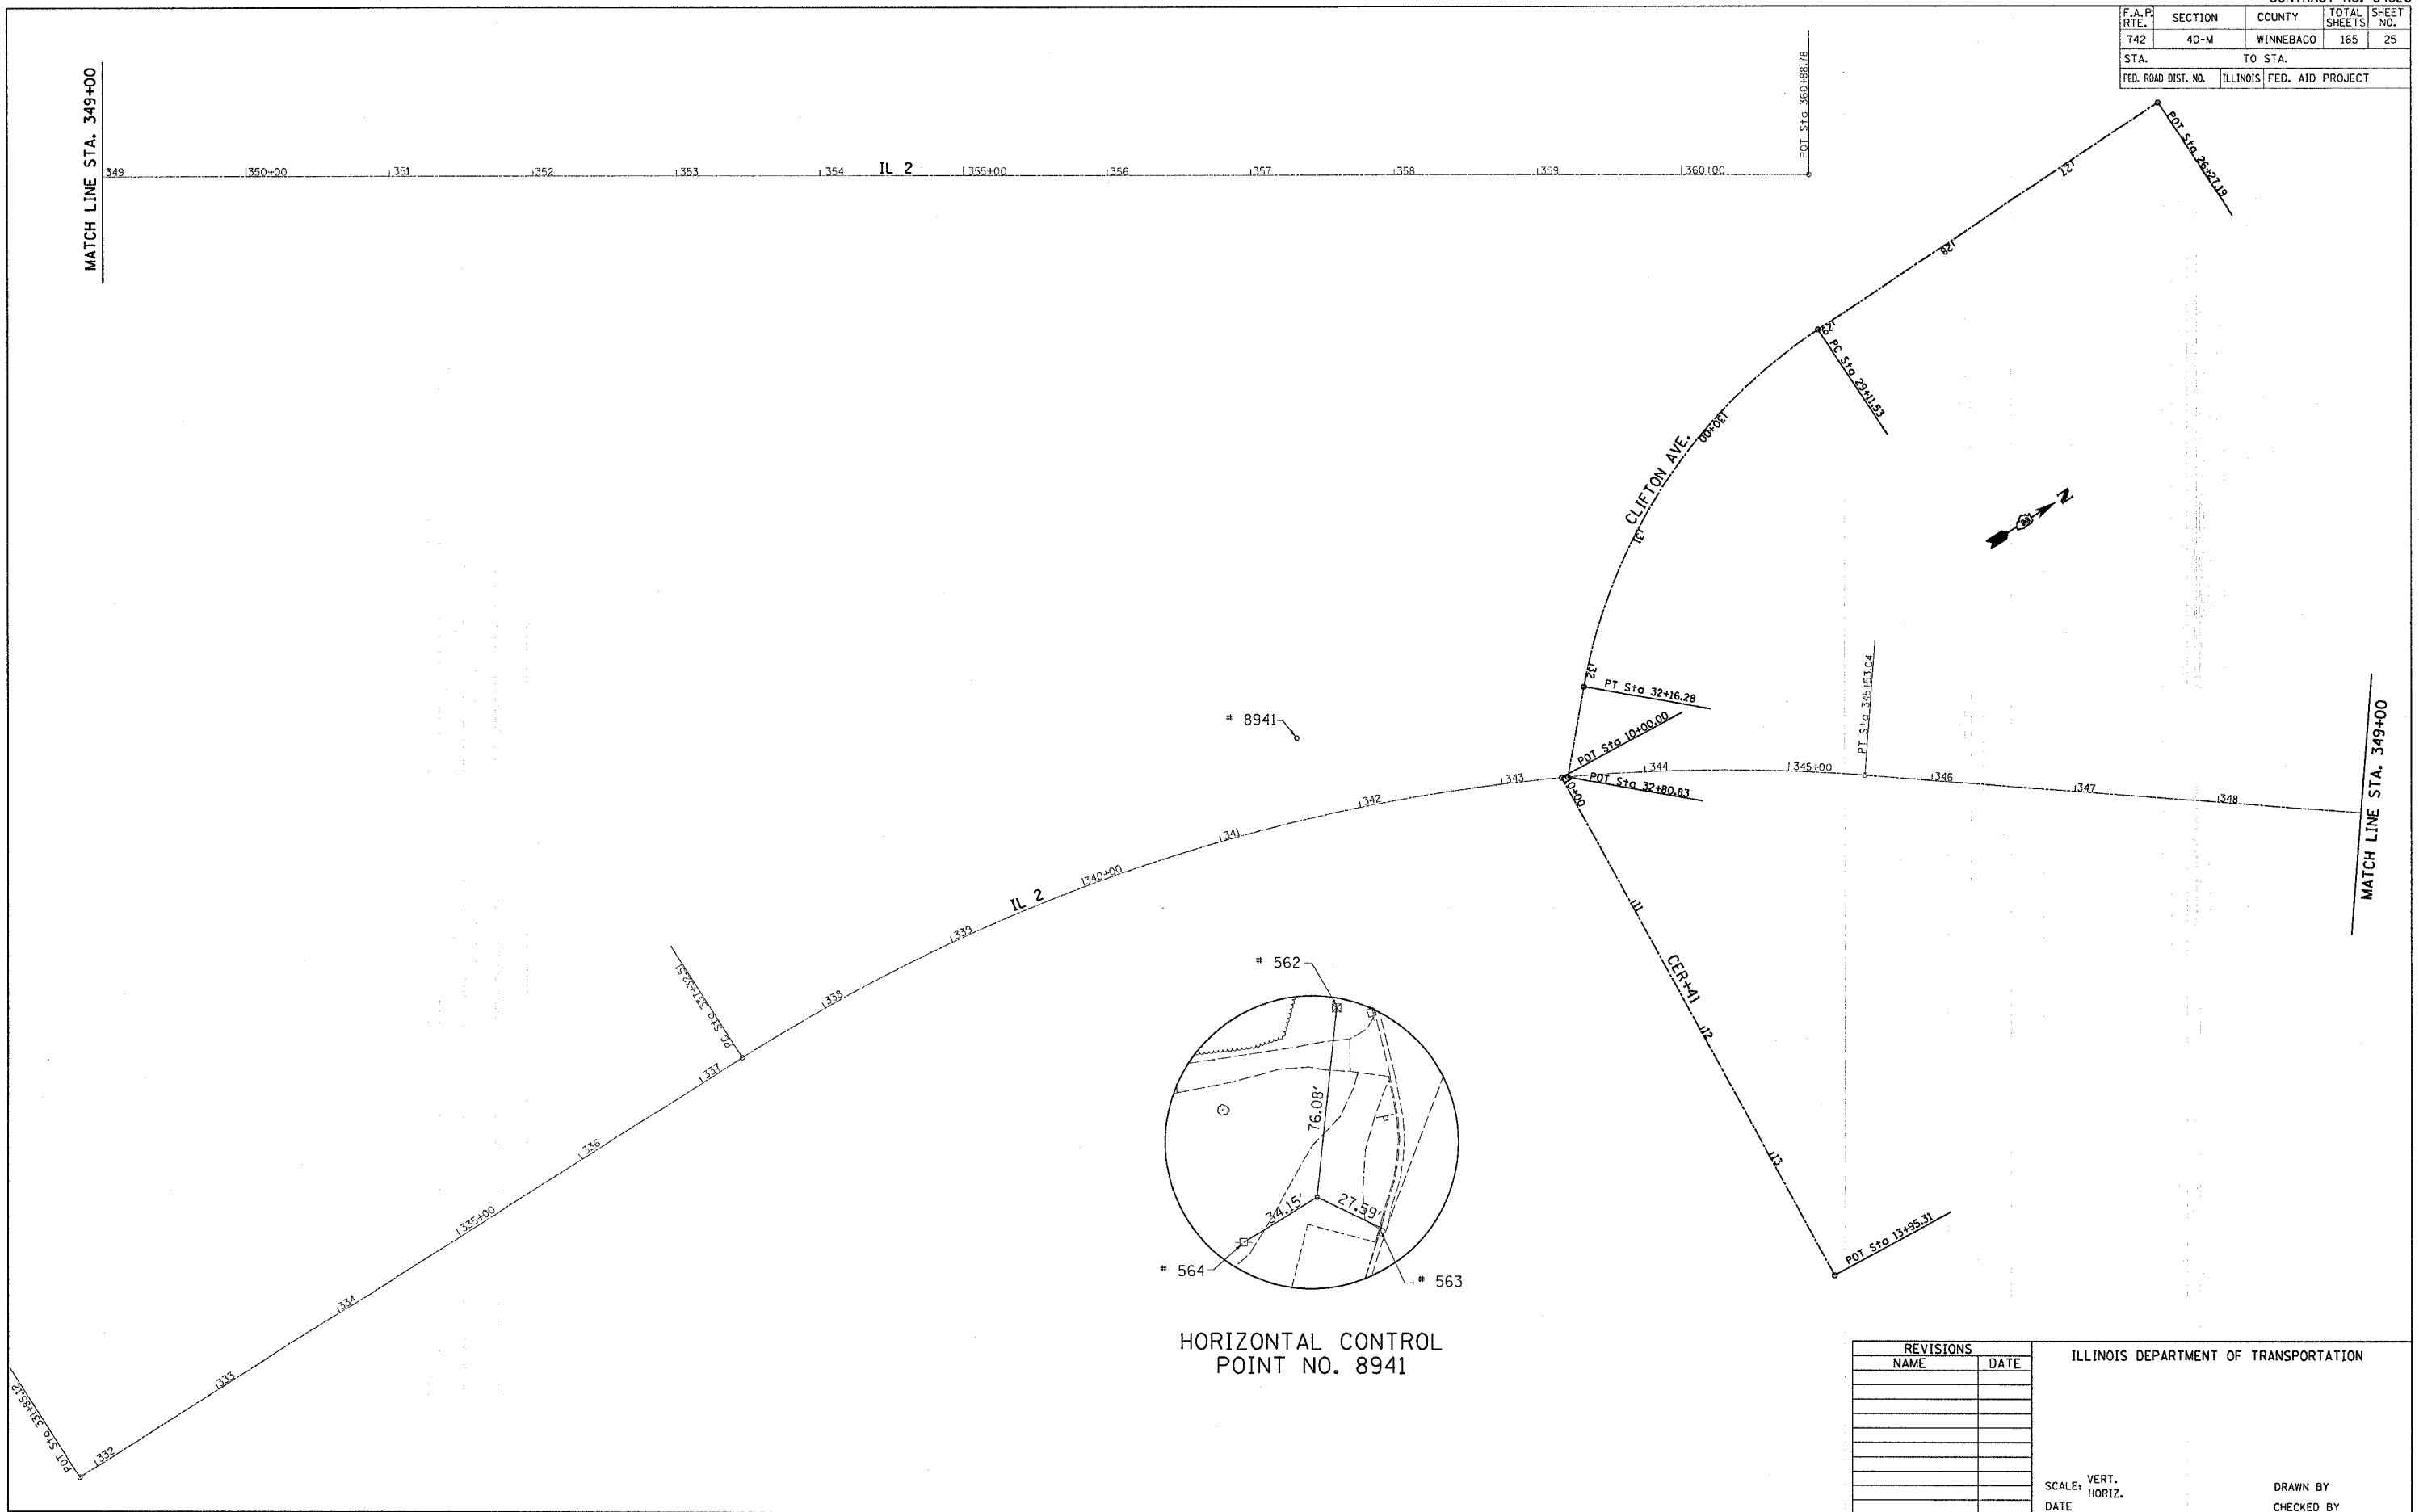

MATCH LINE STA. 349+00

MATCH LINE STA. 349+00

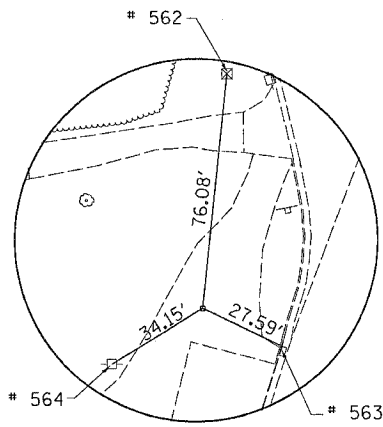

HORIZONTAL CONTROL POINT NO. 8941

REVISIONS	
NAME	DATE

ILLINOIS DEPARTMENT OF TRANSPORTATION

SCALE: VERT. \_\_\_\_\_  
 HORIZ. \_\_\_\_\_  
 DATE \_\_\_\_\_

DRAWN BY \_\_\_\_\_  
 CHECKED BY \_\_\_\_\_

PLOT DATE = Mon Apr 03 11:30:21 2006  
 PLOT NAME = c:\pwork\64820\64820\64820\64820.dgn  
 PLOT SCALE = 1" = 100' / IN.  
 USER NAME = jordanb

**HORIZONTAL AND VERTICAL CONTROL**