


F.A.P. RTE.	SECTION	COUNTY	TOTAL SHEETS	SHEET NO.
742	40-M	WINNEBAGO	165	36
STA.		TO STA.		
FED. ROAD DIST. NO.		ILLINOIS	FED. AID PROJECT	

STAGING TYPICAL SECTIONS

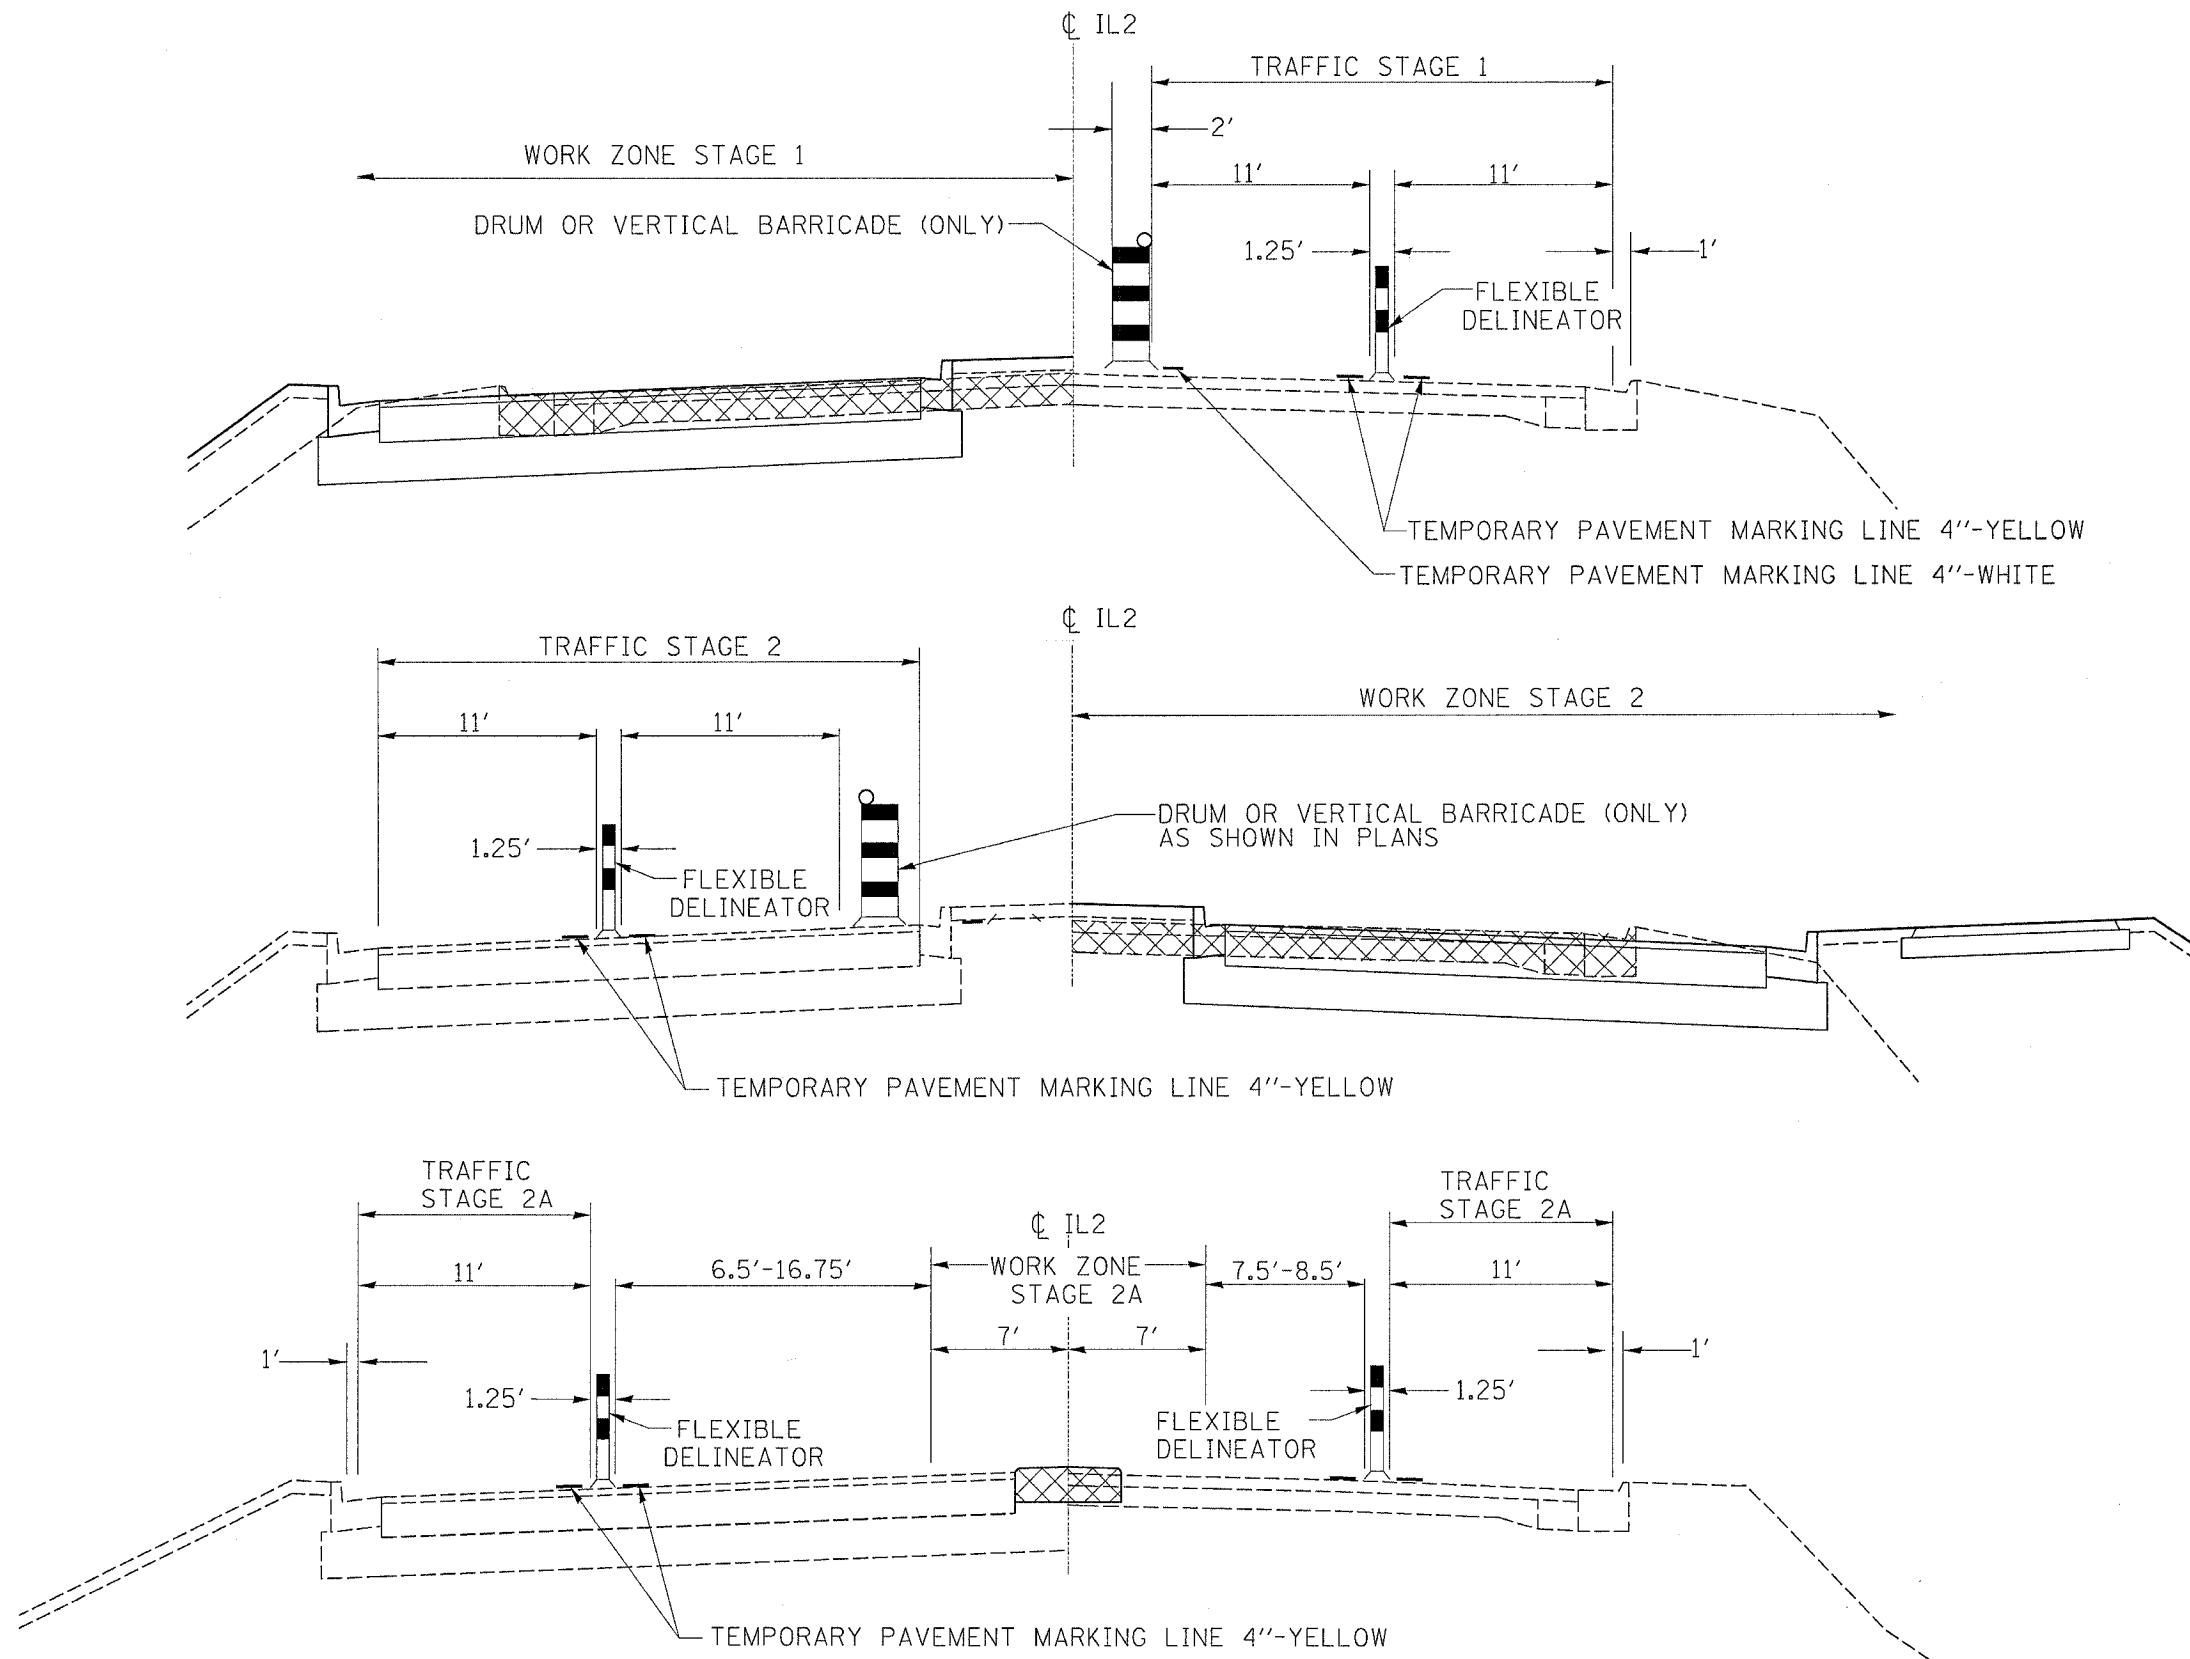

PLOT DATE = Mon Apr 03 12:06:05 2006
 FILE NAME = C:\projects\62561802_dfs0202.dgn
 PLOT SCALE = 1/8"=1'-0"
 USER NAME = jbrland