


F.A.P. RTE.	SECTION	COUNTY	TOTAL SHEETS	SHEET NO.
742	40-M	WINNEBAGO	165	38
STA.		TO STA.		
FED. ROAD DIST. NO.		ILLINOIS FED. AID PROJECT		

STAGE 1

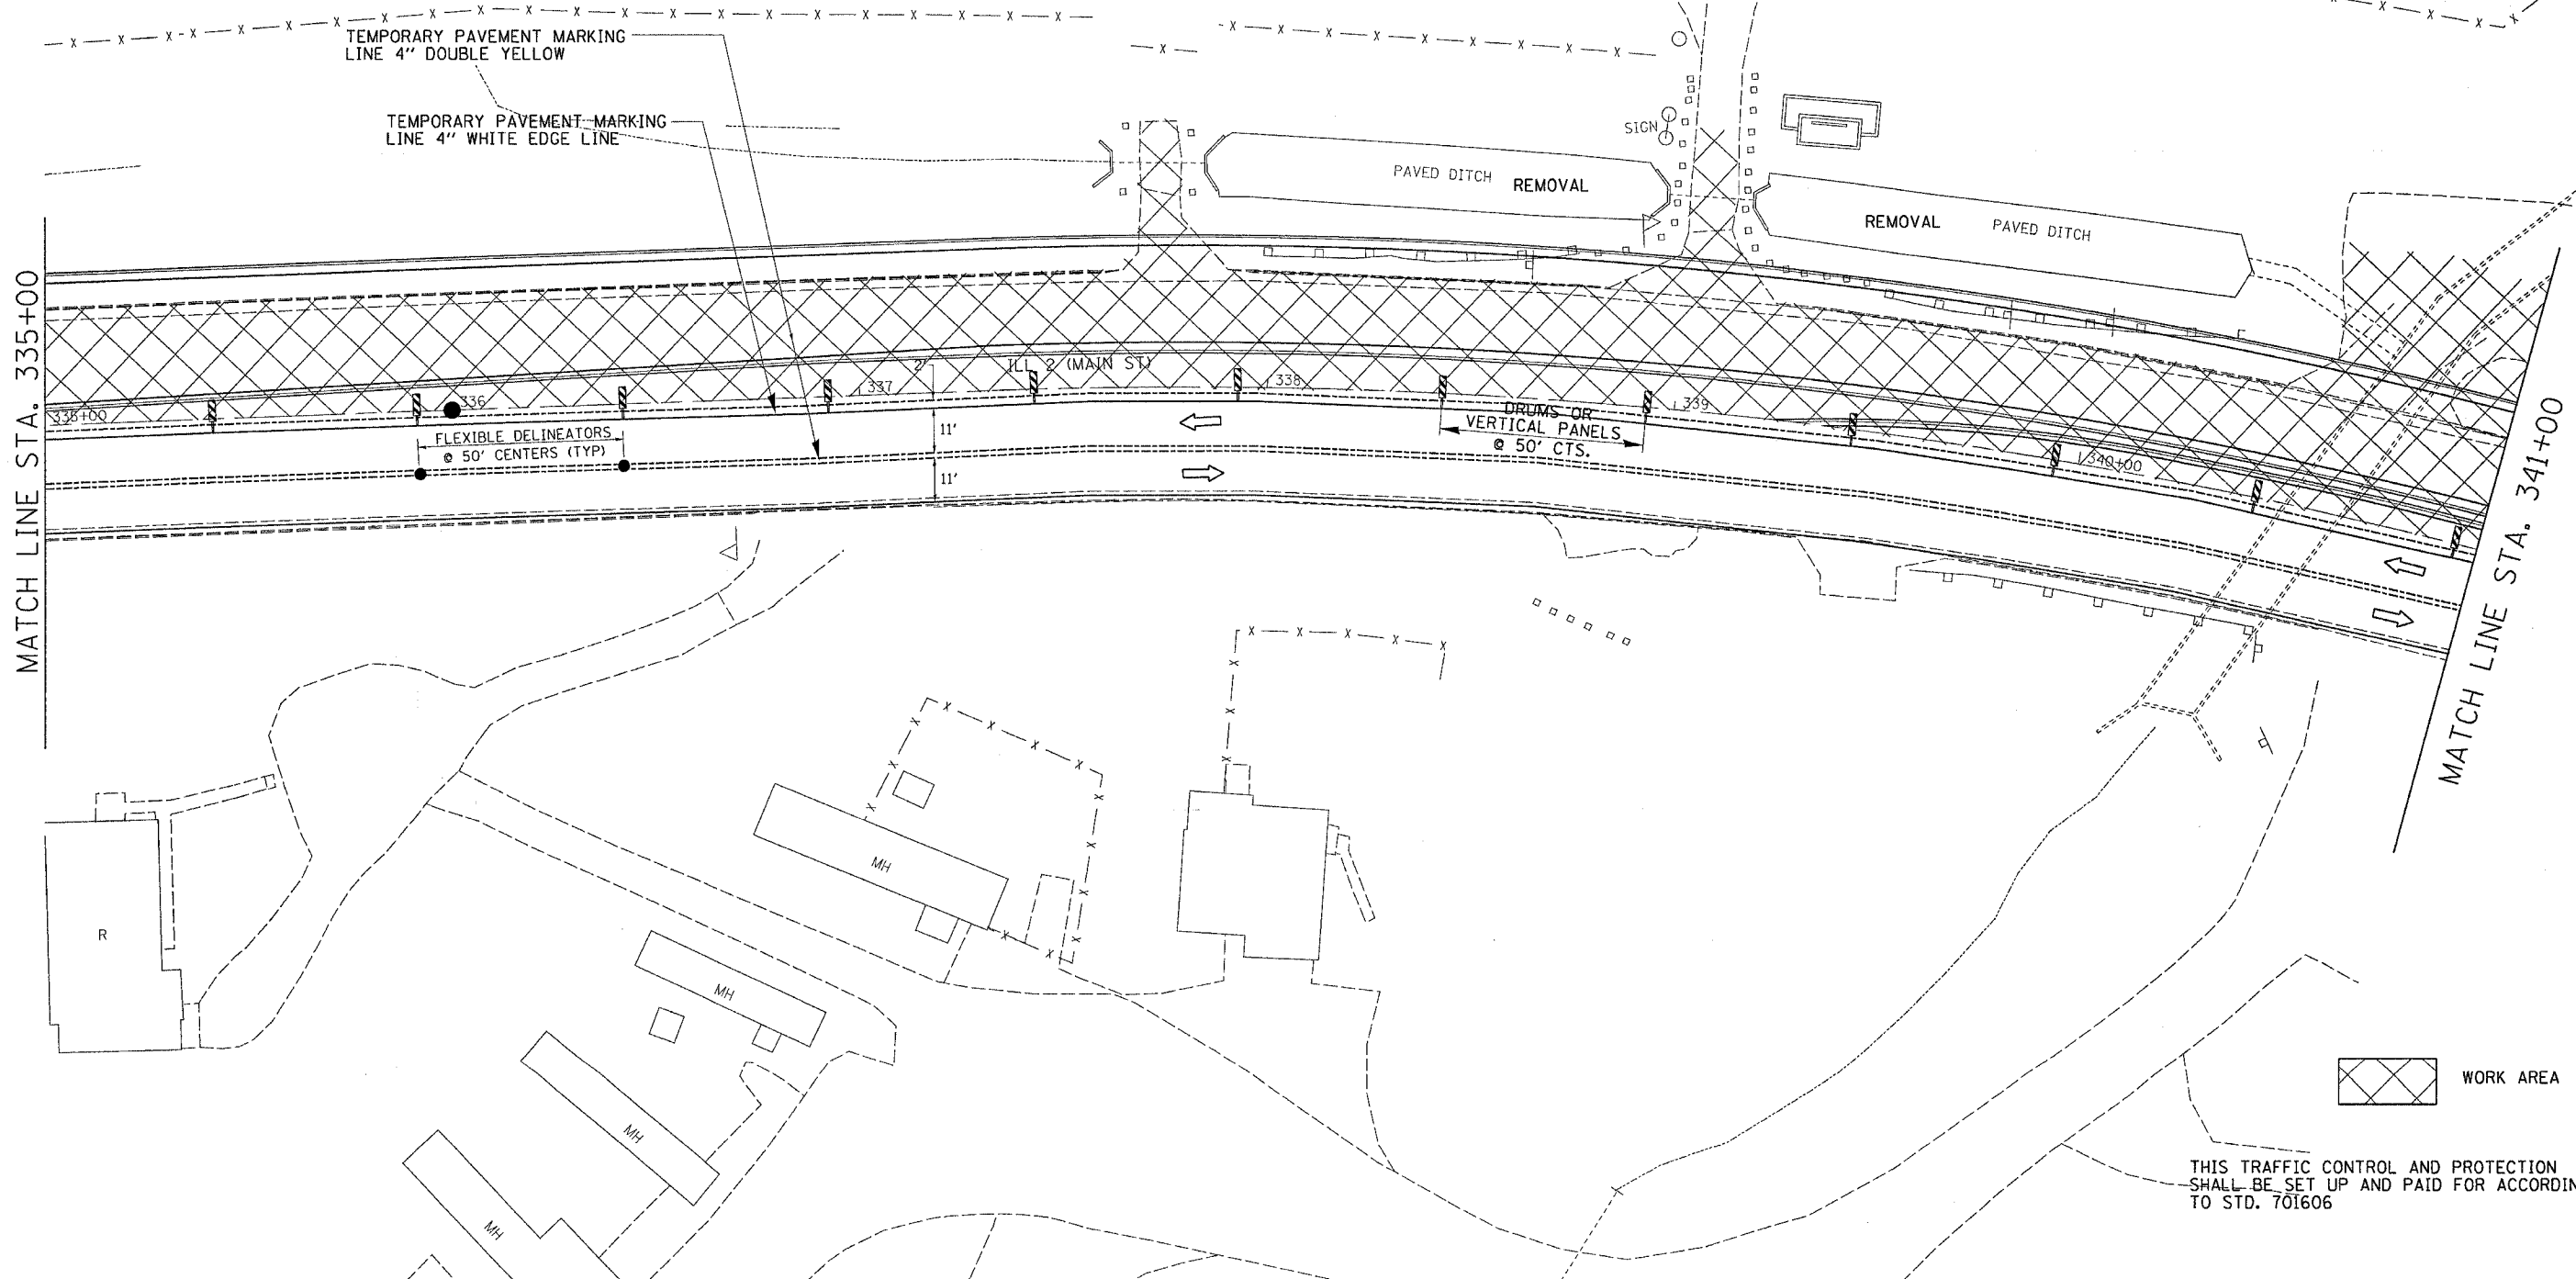

PLOT DATE = Mon Apr 03 15:56:00 2006
 FILE NAME = C:\Users\jordan\Documents\64820\64820.dgn
 PLOT SCALE = 20.00000 / 1.00
 USER NAME = jordanhd