


F.A.P. RTE.	SECTION	COUNTY	TOTAL SHEETS	SHEET NO.
742	40-M	WINNEBAGO	165	39
STA.		TO STA.		
FED. ROAD DIST. NO.		ILLINOIS	FED. AID PROJECT	

STAGE 1

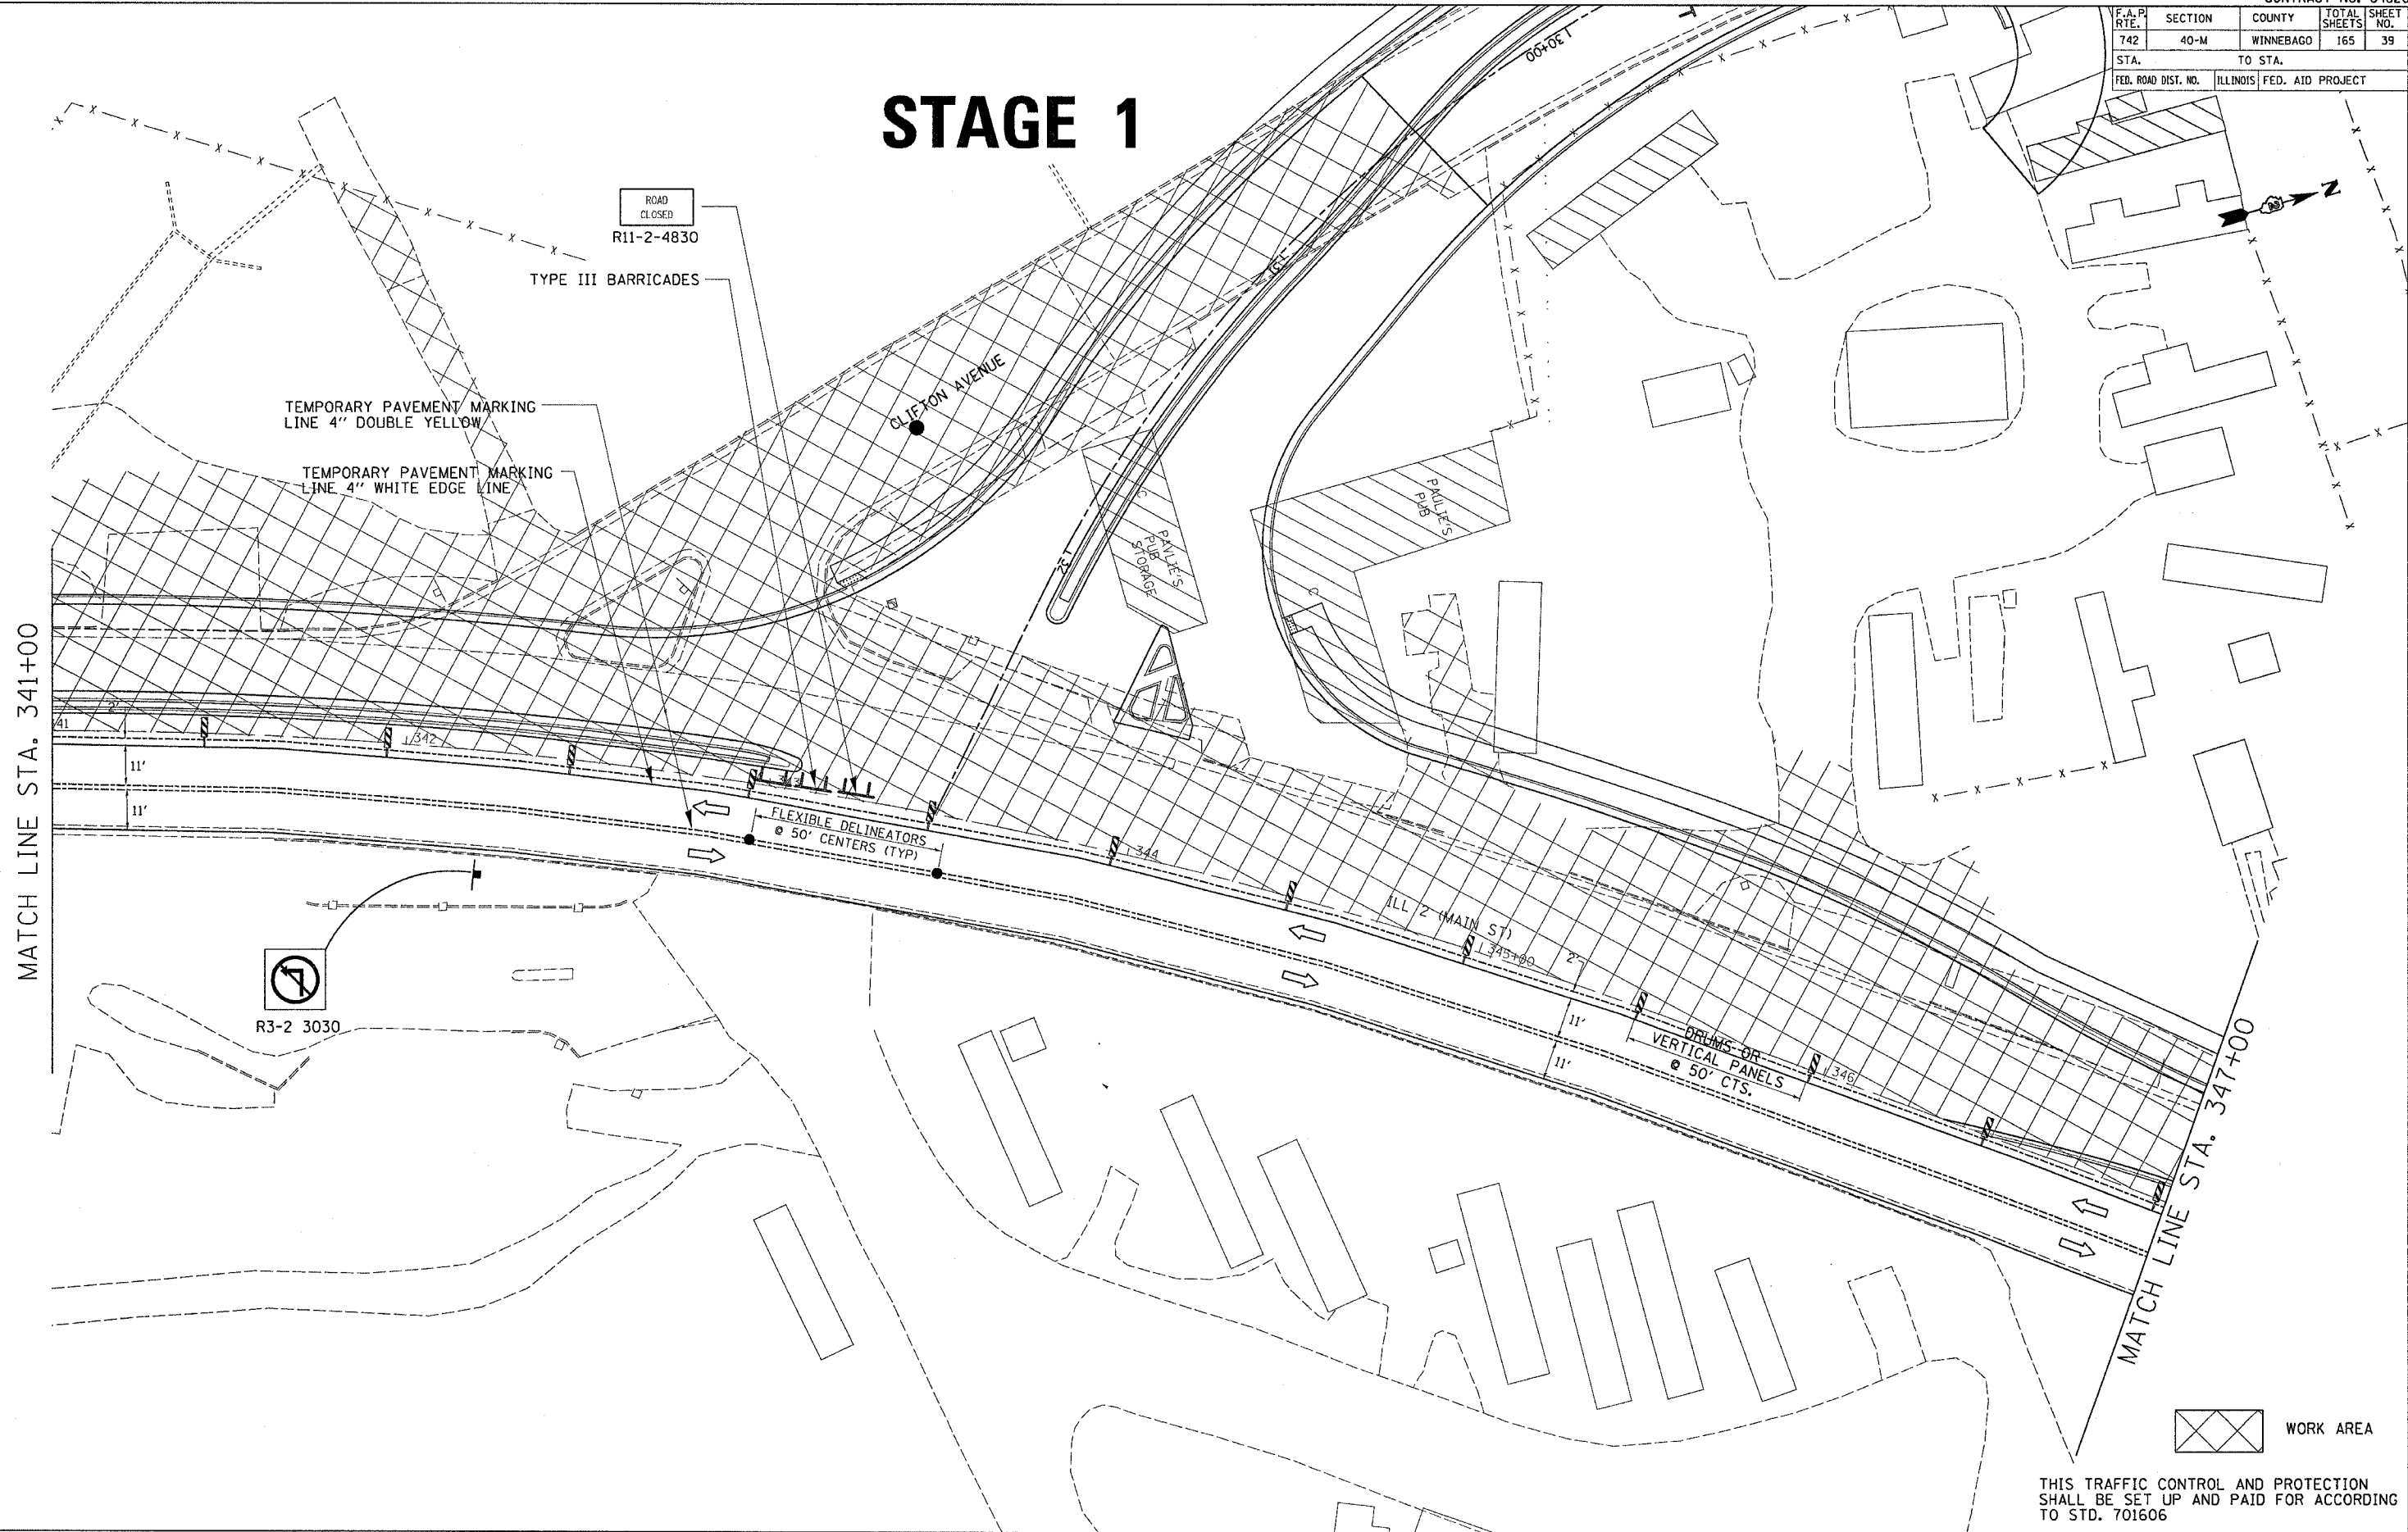

PLOT DATE = Mon Apr 03 13:06:53 2006
 FILE NAME = C:\pvc\jct19\p285802\0656821.dgn
 PLOT SCALE = 28.0000 / IN.
 USER NAME = jordanhd

THIS TRAFFIC CONTROL AND PROTECTION SHALL BE SET UP AND PAID FOR ACCORDING TO STD. 701606

STAGE 1 CONSTRUCTION