



F.A.P. RTE.	SECTION	COUNTY	TOTAL SHEETS	SHEET NO.
742	40-M	WINNEBAGO	165	40
STA.		TO STA.		
FED. ROAD DIST. NO.		ILLINOIS	FED. AID PROJECT	

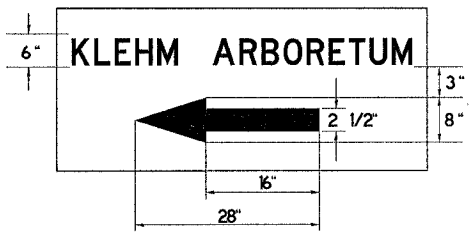

STAGE 1

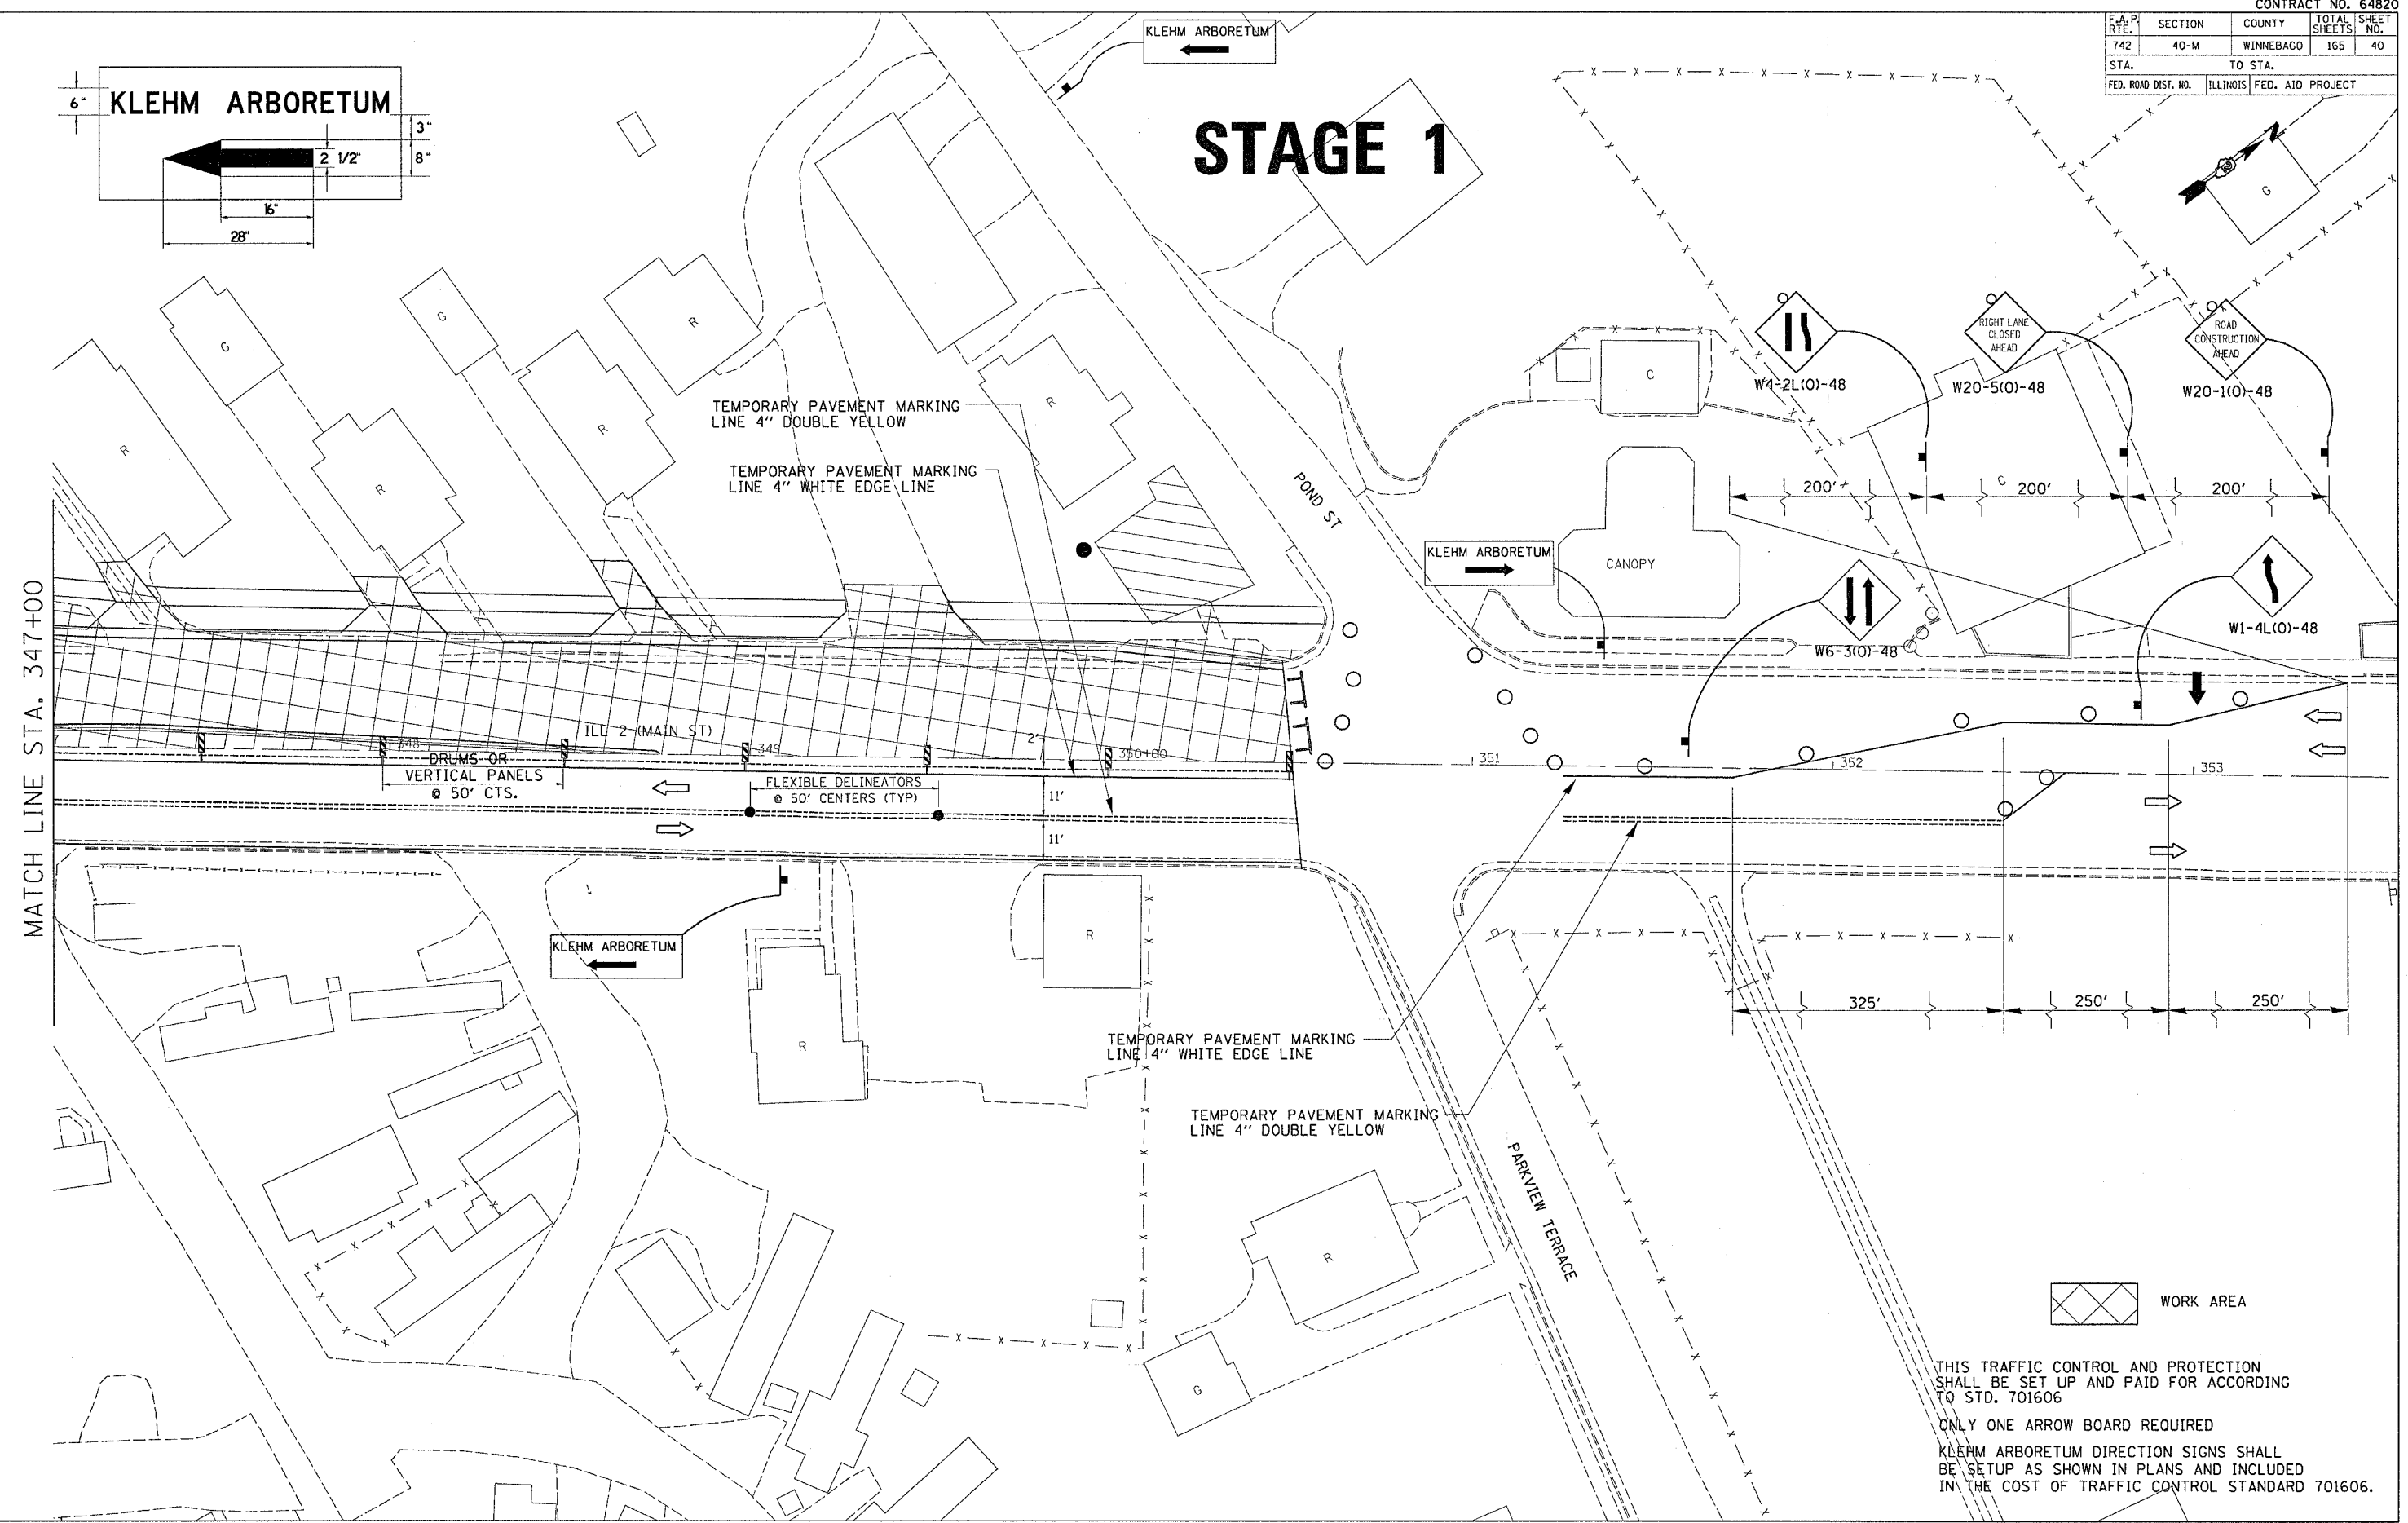

MATCH LINE STA. 347+00



THIS TRAFFIC CONTROL AND PROTECTION SHALL BE SET UP AND PAID FOR ACCORDING TO STD. 701606

ONLY ONE ARROW BOARD REQUIRED

KLEHM ARBORETUM DIRECTION SIGNS SHALL BE SETUP AS SHOWN IN PLANS AND INCLUDED IN THE COST OF TRAFFIC CONTROL STANDARD 701606.

PLOT DATE = Fri Apr 21 11:45:45 2006
 PLOT SCALE = 1/8" = 1'-0"
 USER NAME = ggrant

STAGE 1 CONSTRUCTION