
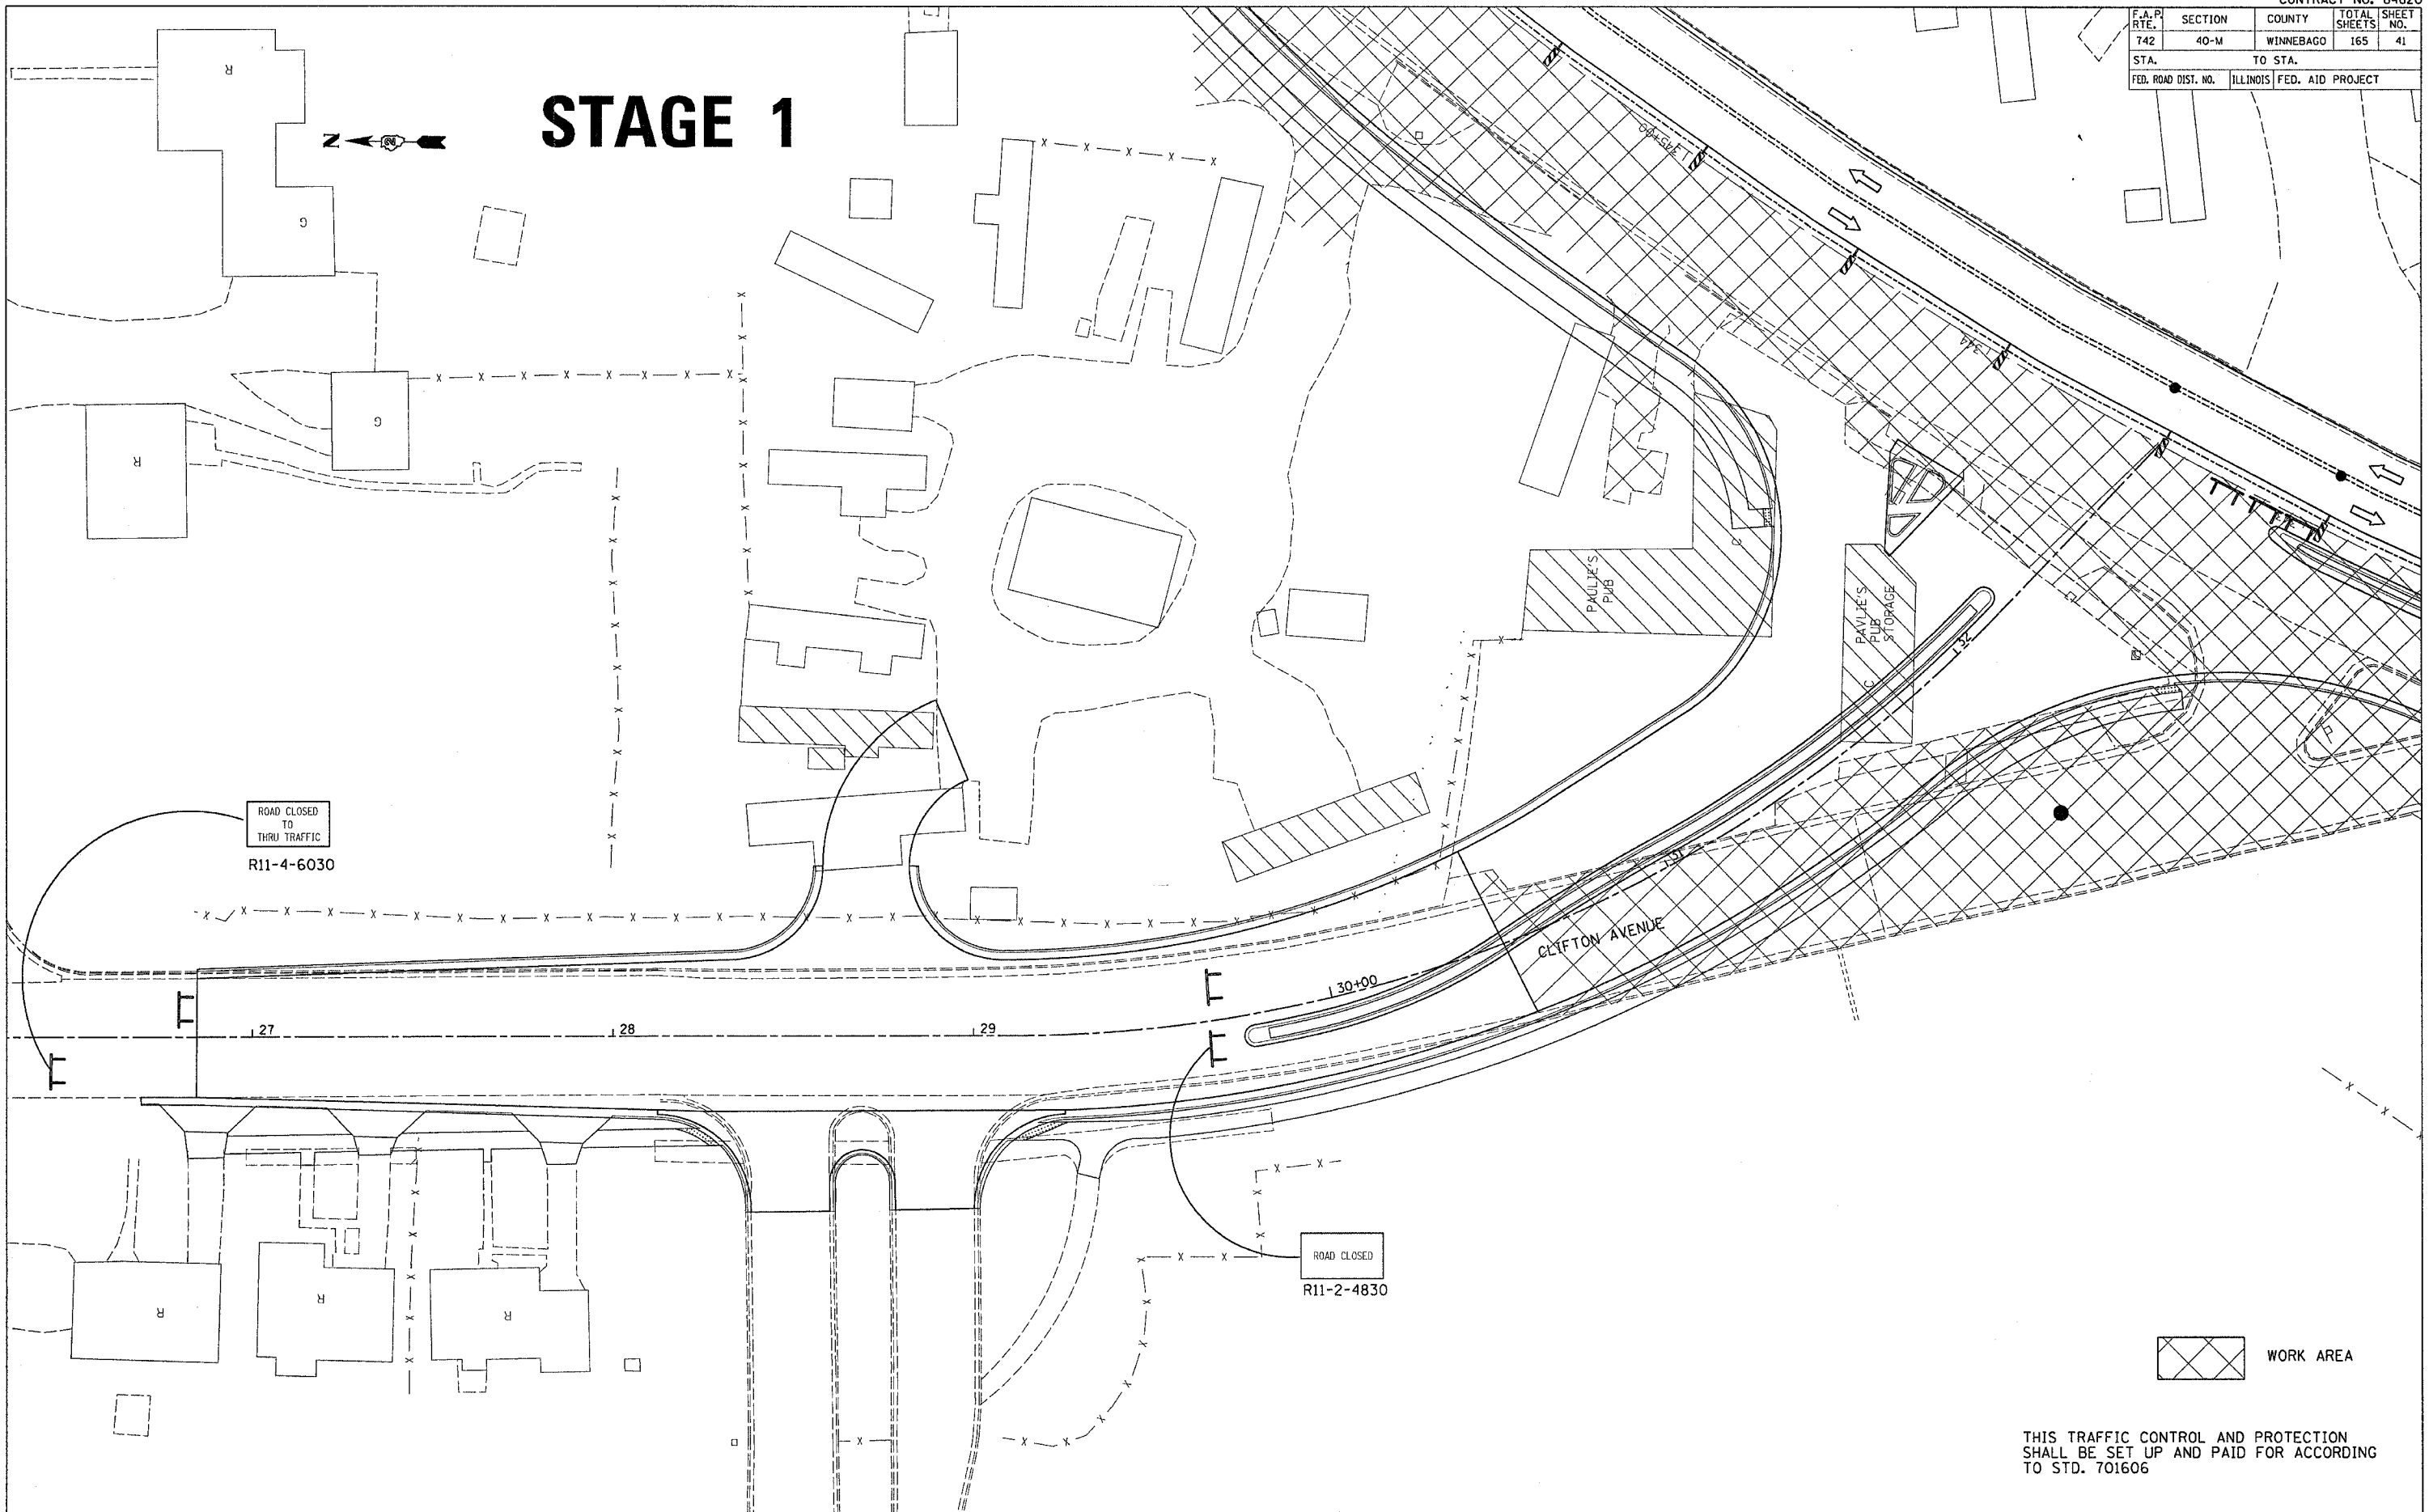


F.A.P. RTE.	SECTION	COUNTY	TOTAL SHEETS	SHEET NO.
742	40-M	WINNEBAGO	165	41
STA.		TO STA.		
FED. ROAD DIST. NO.		ILLINOIS FED. AID PROJECT		

STAGE 1

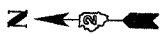

ROAD CLOSED TO THRU TRAFFIC
R11-4-6030

ROAD CLOSED
R11-2-4830

 WORK AREA

THIS TRAFFIC CONTROL AND PROTECTION SHALL BE SET UP AND PAID FOR ACCORDING TO STD. 701606

PLOT DATE = Mon Apr 83 13:05:53.2085
FILE NAME = C:\proje\sa\2456502\065021.dgn
PLOT SCALE = 3/8"=1'-0"
USER NAME = jordanhd