


F.A.P. RTE.	SECTION	COUNTY	TOTAL SHEETS	SHEET NO.
742	40-M	WINNEBAGO	165	43
STA.		TO STA.		
FED. ROAD DIST. NO.	ILLINOIS	FED. AID PROJECT		

STAGE 2A

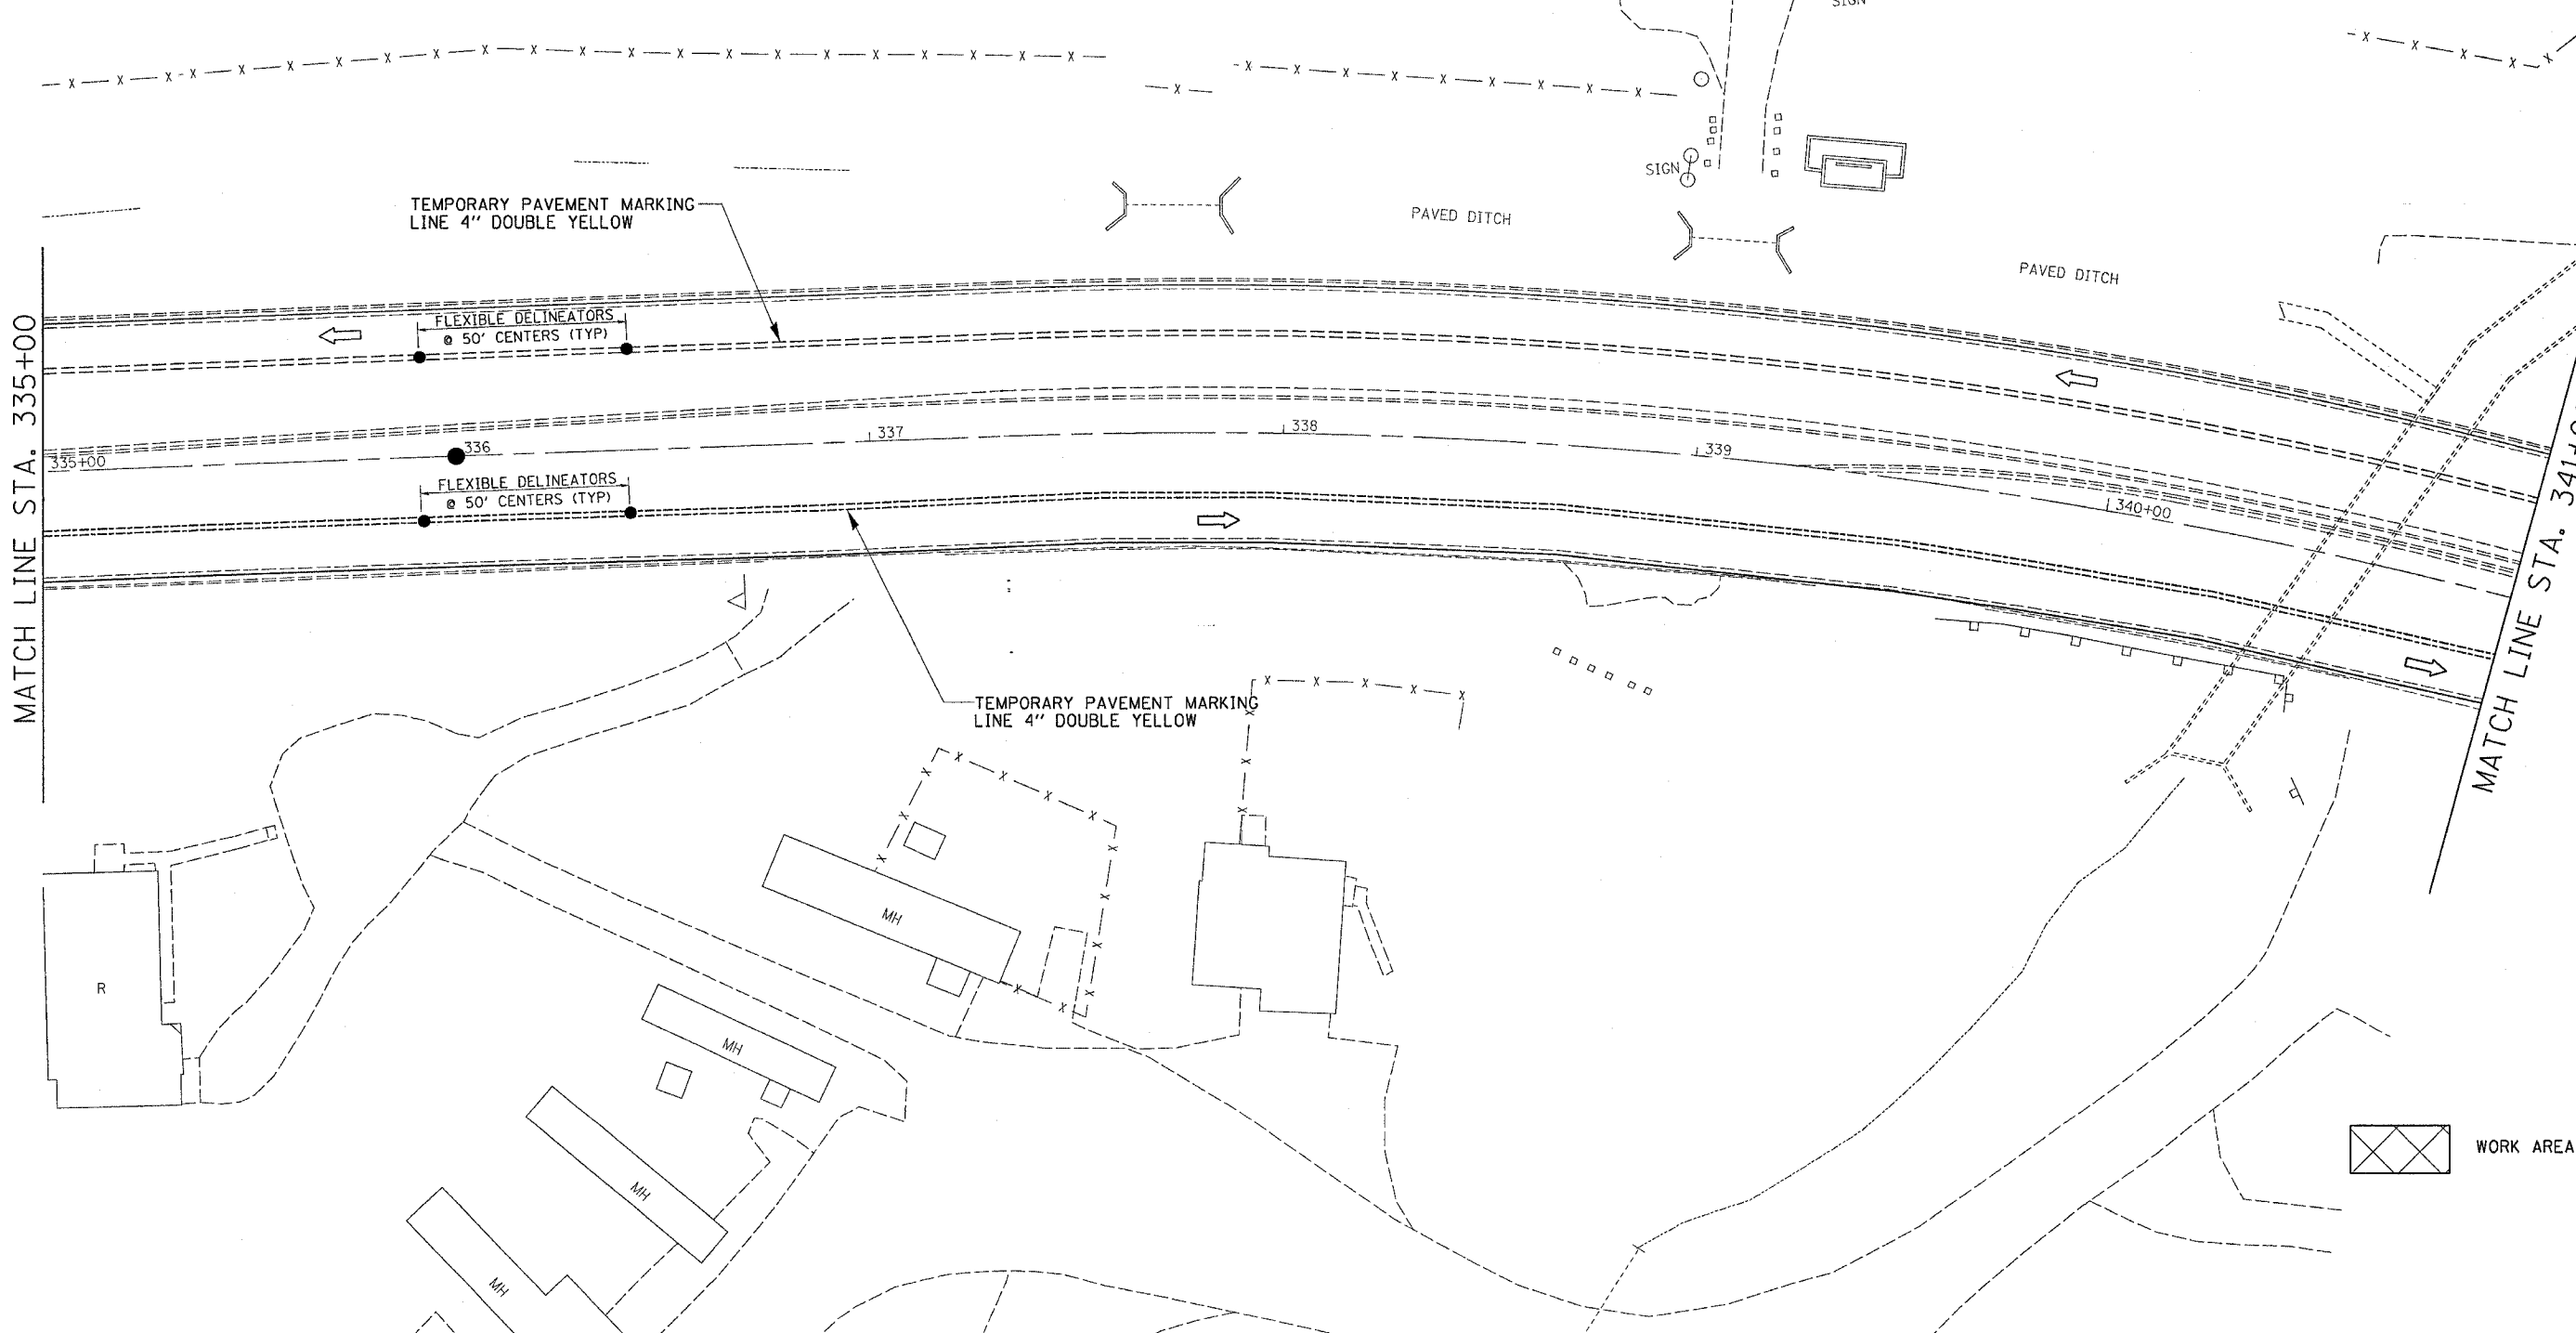

WORK AREA

PLOT DATE = Mon Apr 03 13:06:05 2006
 FILE NAME = C:\p\c\projects\1225025\1225025.dgn
 PLOT SCALE = 28.0000' / IN.
 USER NAME = jrdendhd