


F.A.P. RTE.	SECTION	COUNTY	TOTAL SHEETS	SHEET NO.
742	40-M	WINNEBAGO	165	44
STA.		TO STA.		
FED. ROAD DIST. NO.		ILLINOIS FED. AID PROJECT		

STAGE 2A

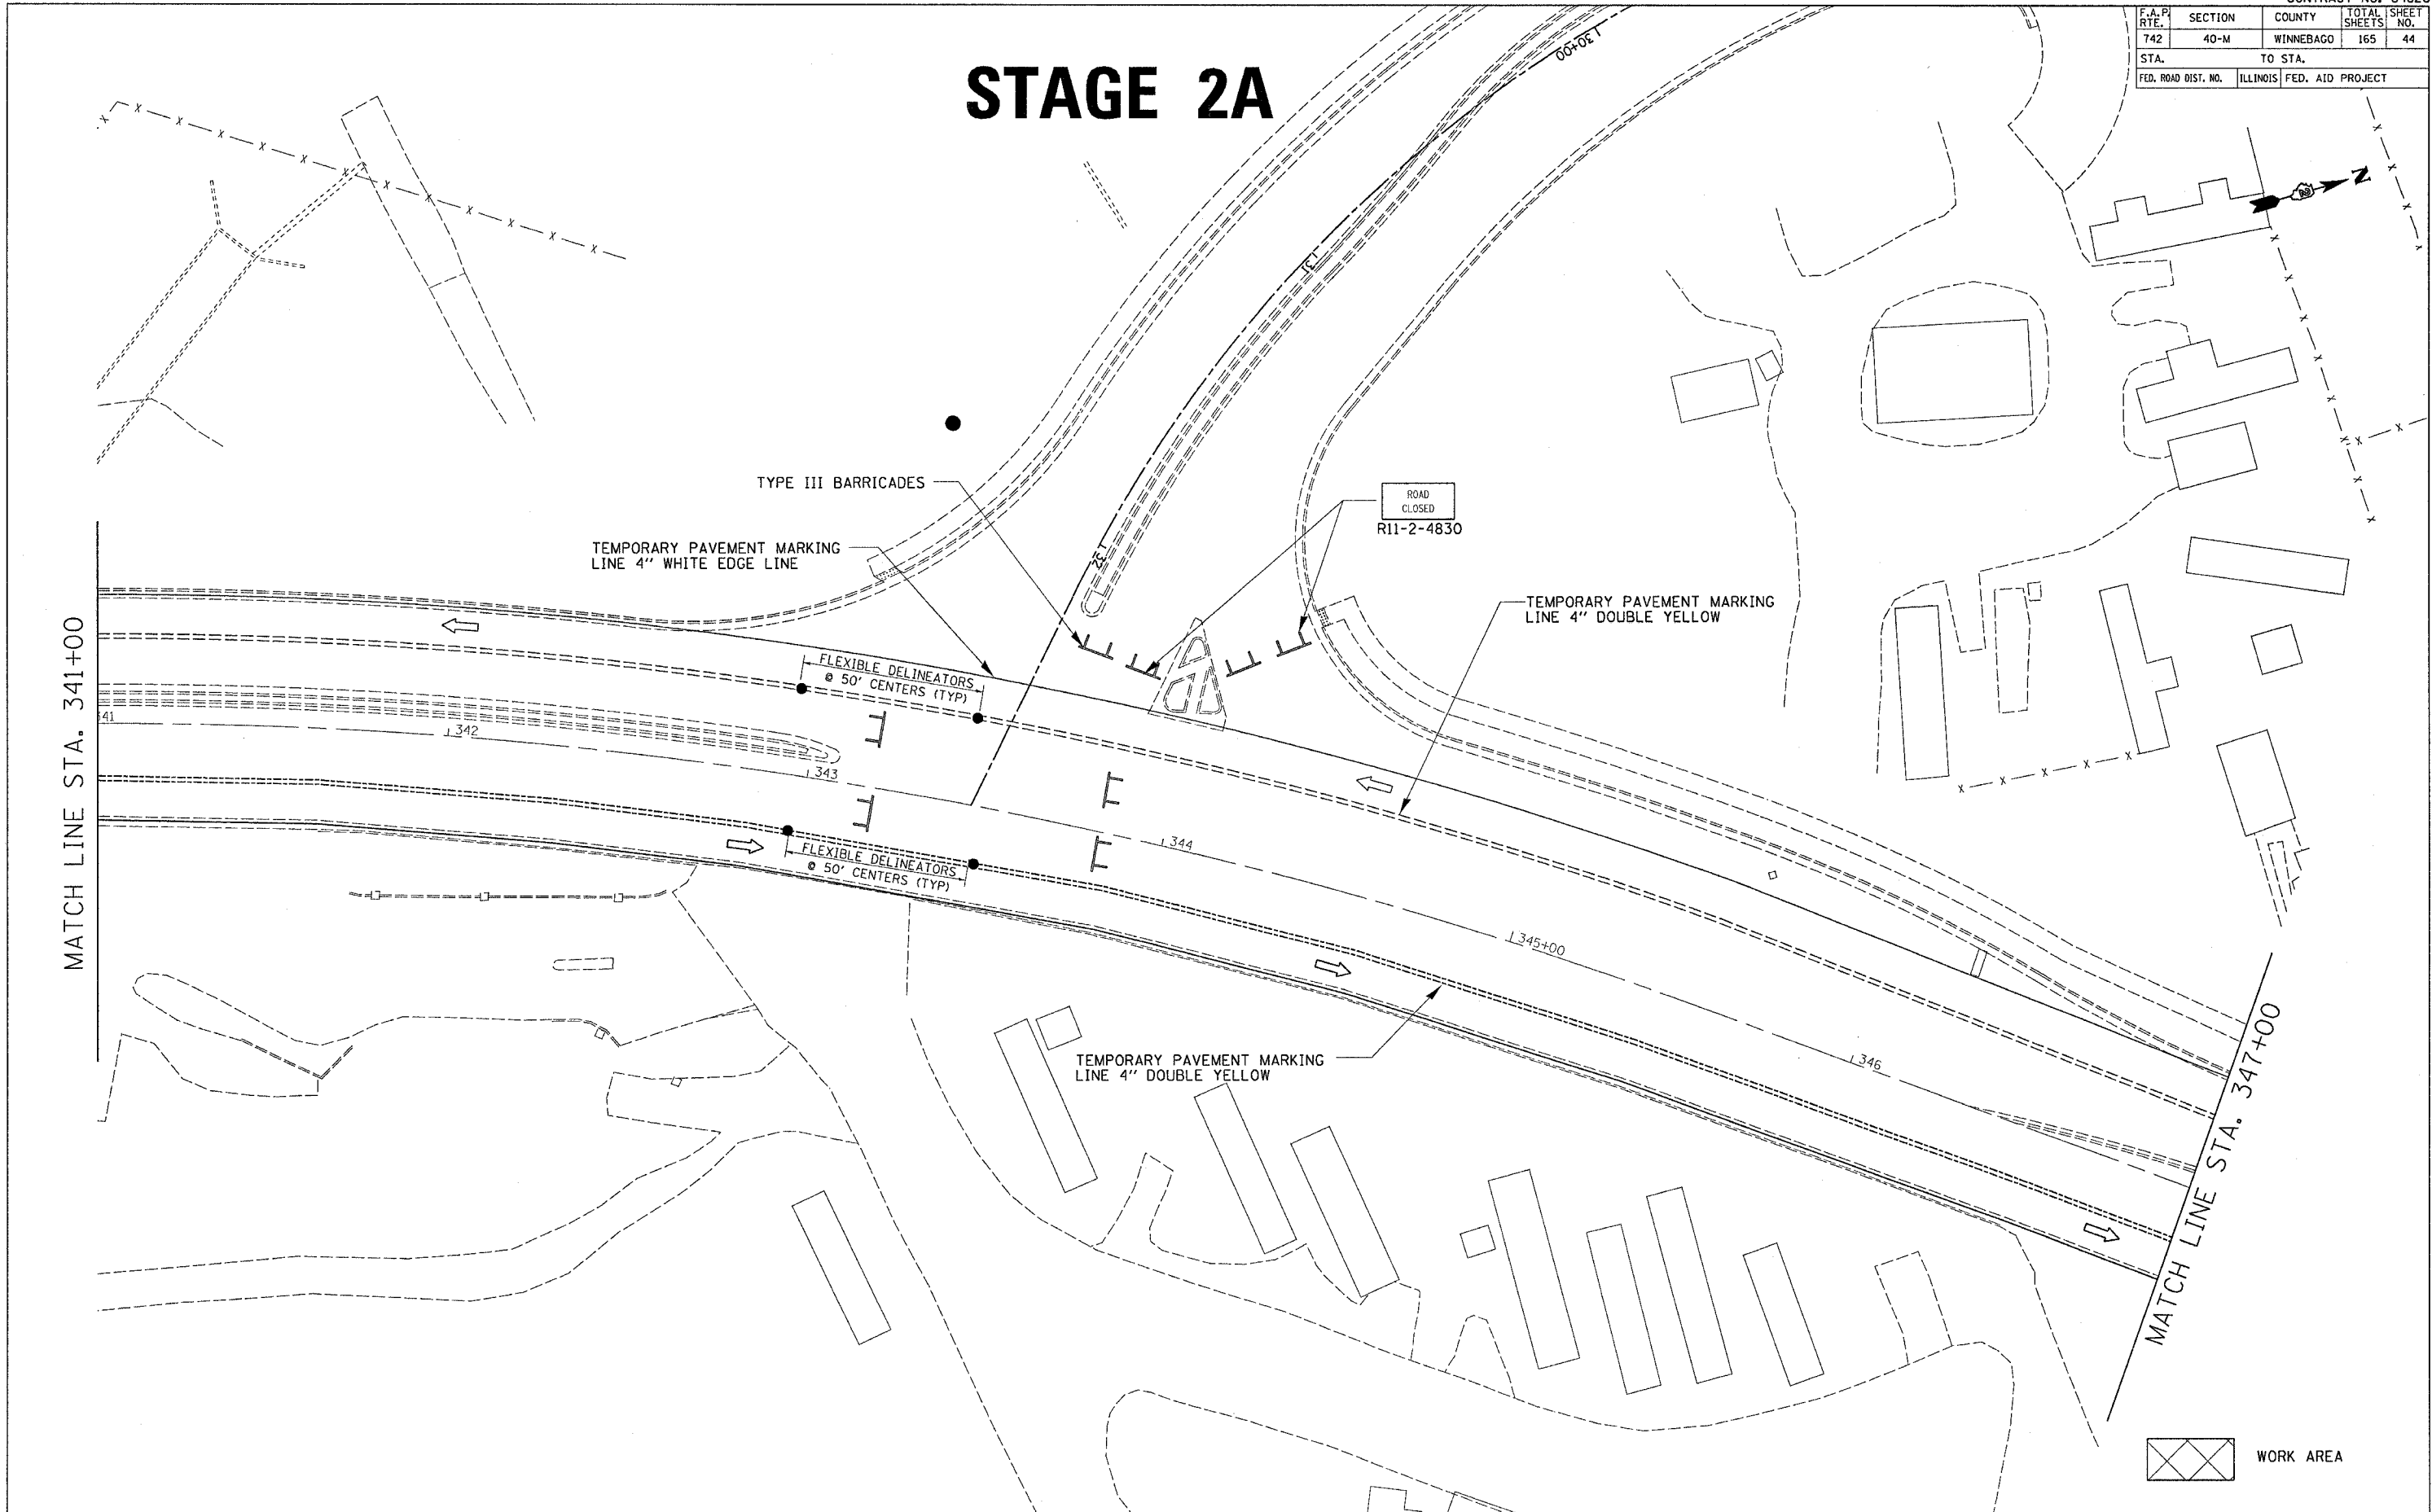

PLOT DATE = Mon Apr 03 13:06:05 2006
 PLOT SCALE = 1"=20.000'
 USER NAME = jordanhd