


F.A.P. RTE.	SECTION	COUNTY	TOTAL SHEETS	SHEET NO.
.742	40-M	WINNEBAGO	165	46
STA. _____		TO STA. _____		
FED. ROAD DIST. NO. _____		ILLINOIS FED. AID PROJECT		

# STAGE 2

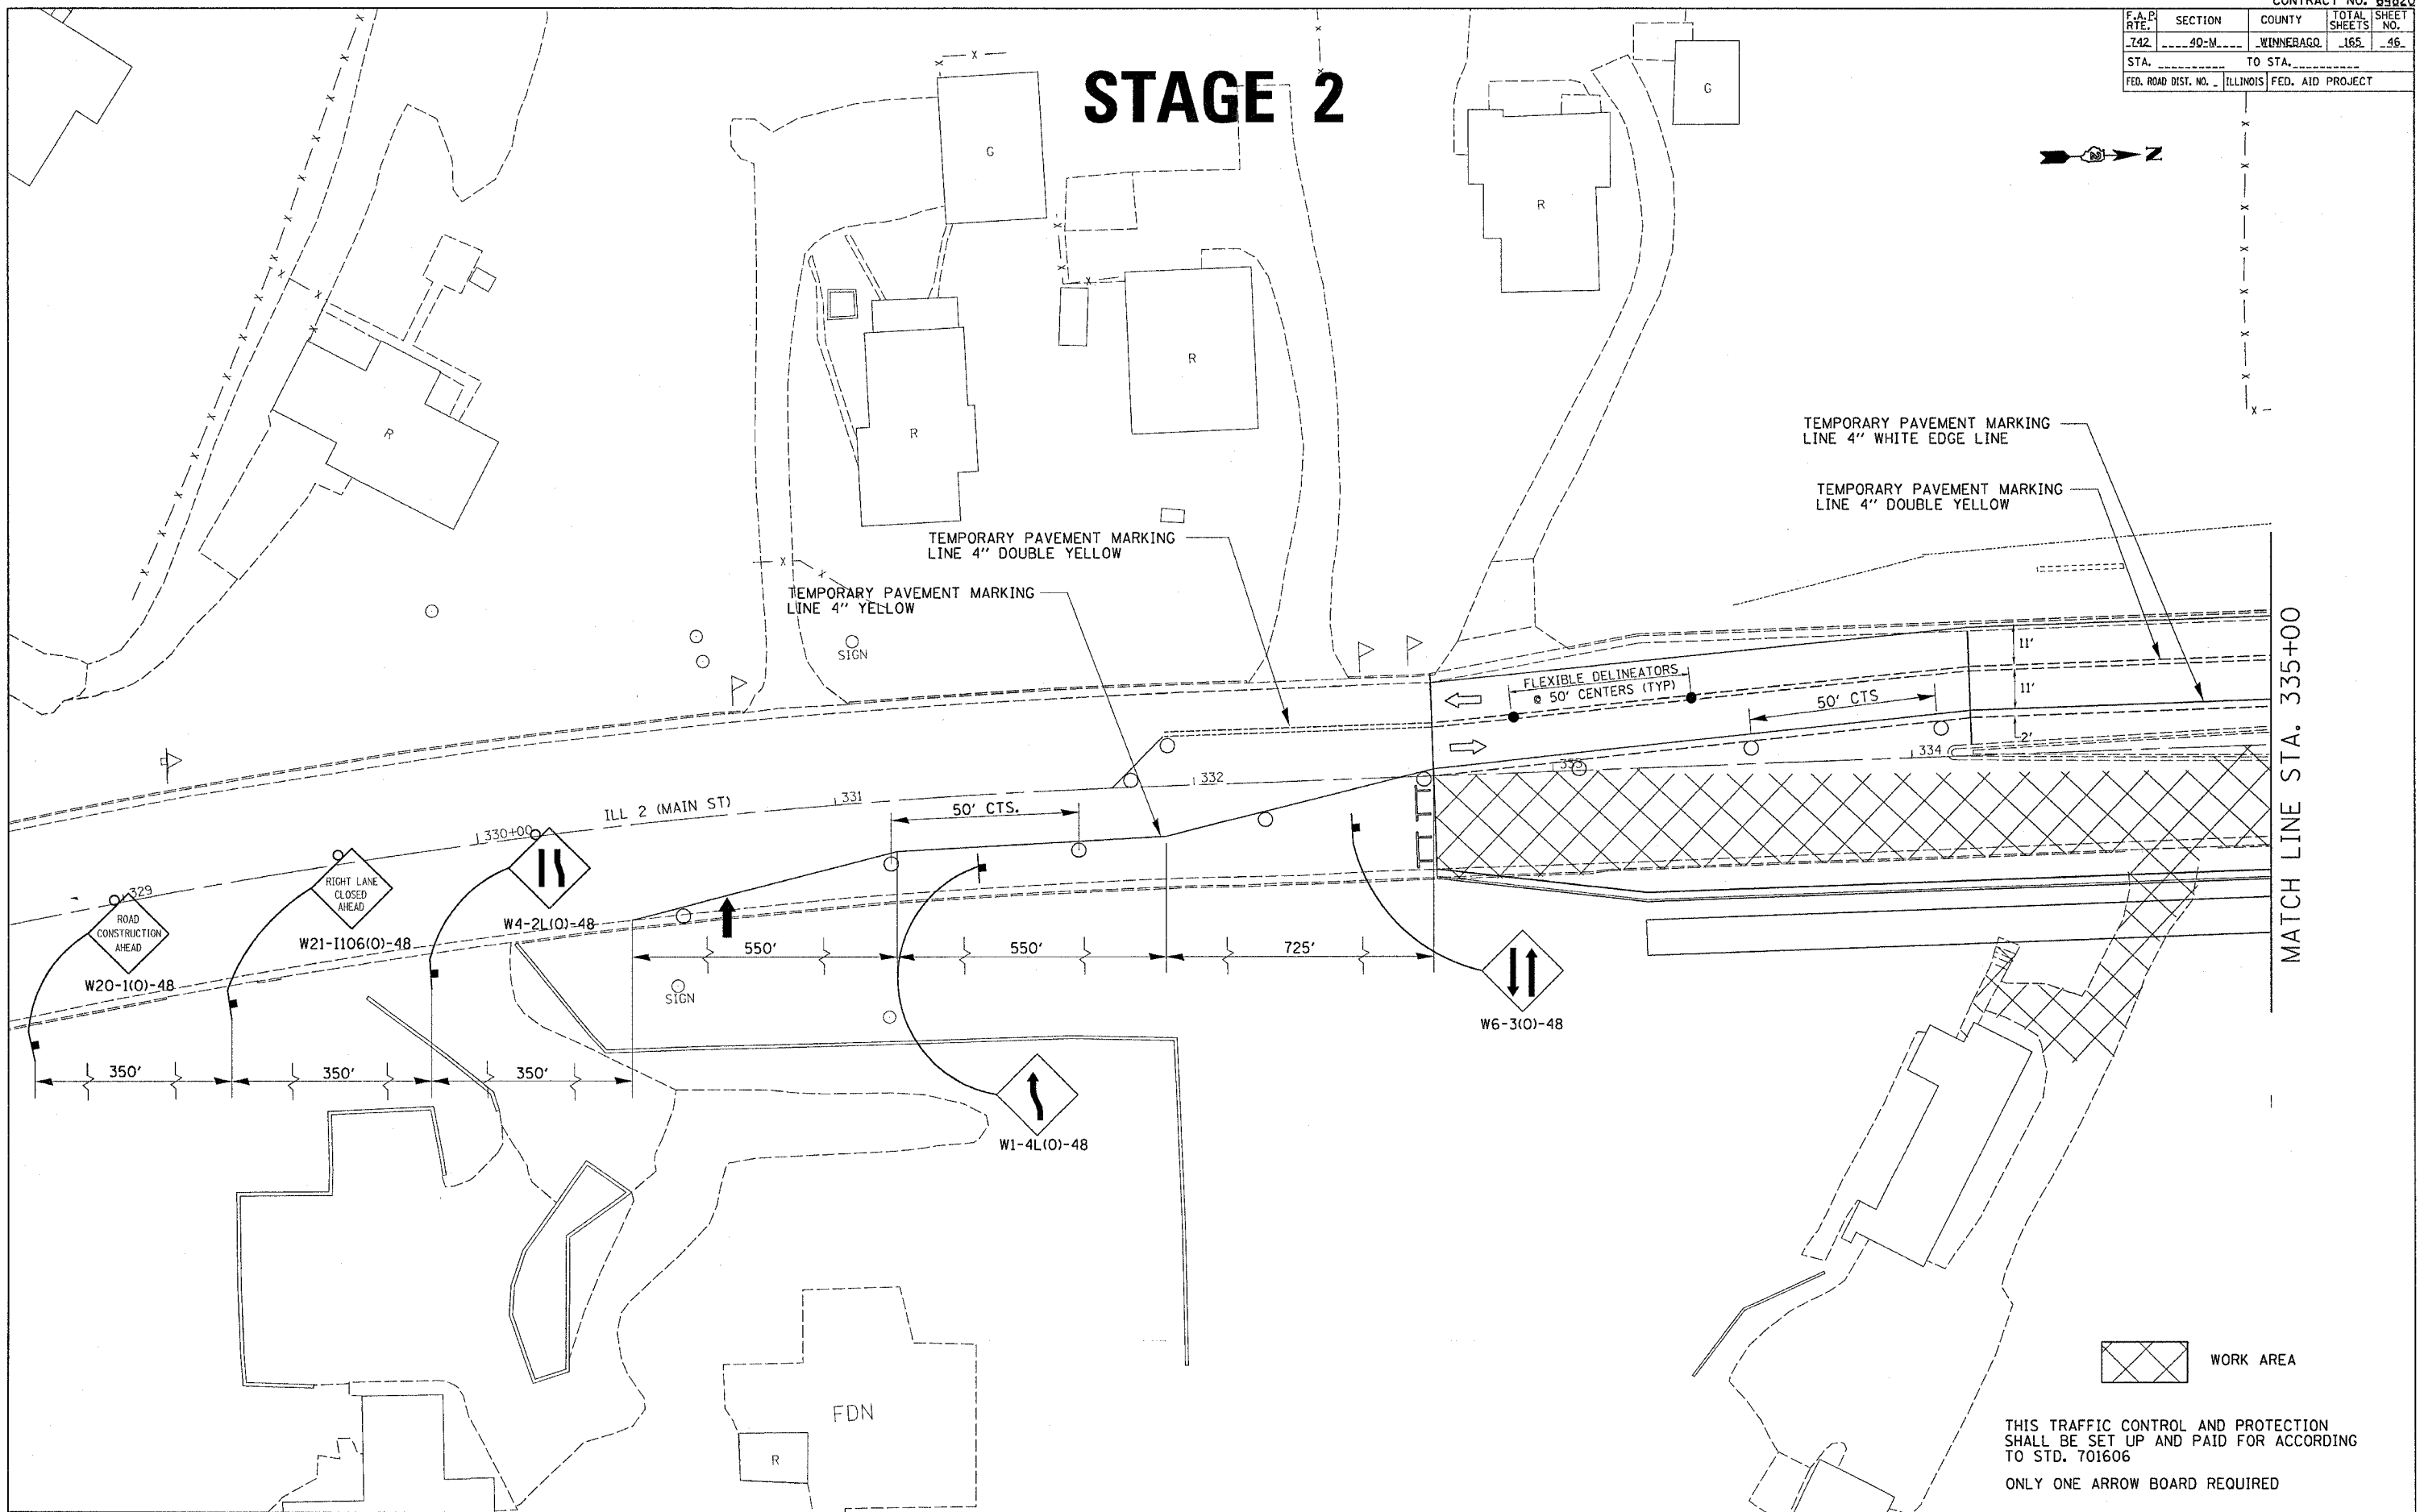

THIS TRAFFIC CONTROL AND PROTECTION SHALL BE SET UP AND PAID FOR ACCORDING TO STD. 701606

ONLY ONE ARROW BOARD REQUIRED

## STAGE 2 CONSTRUCTION

PLOT DATE \* Mon Apr 03 14:31:15 2006  
 FILE NAME \* c:\p\projects\6285820\64820.dgn  
 PLOT SCALE \* 28.0000" / 1"  
 USER NAME \* grantm