
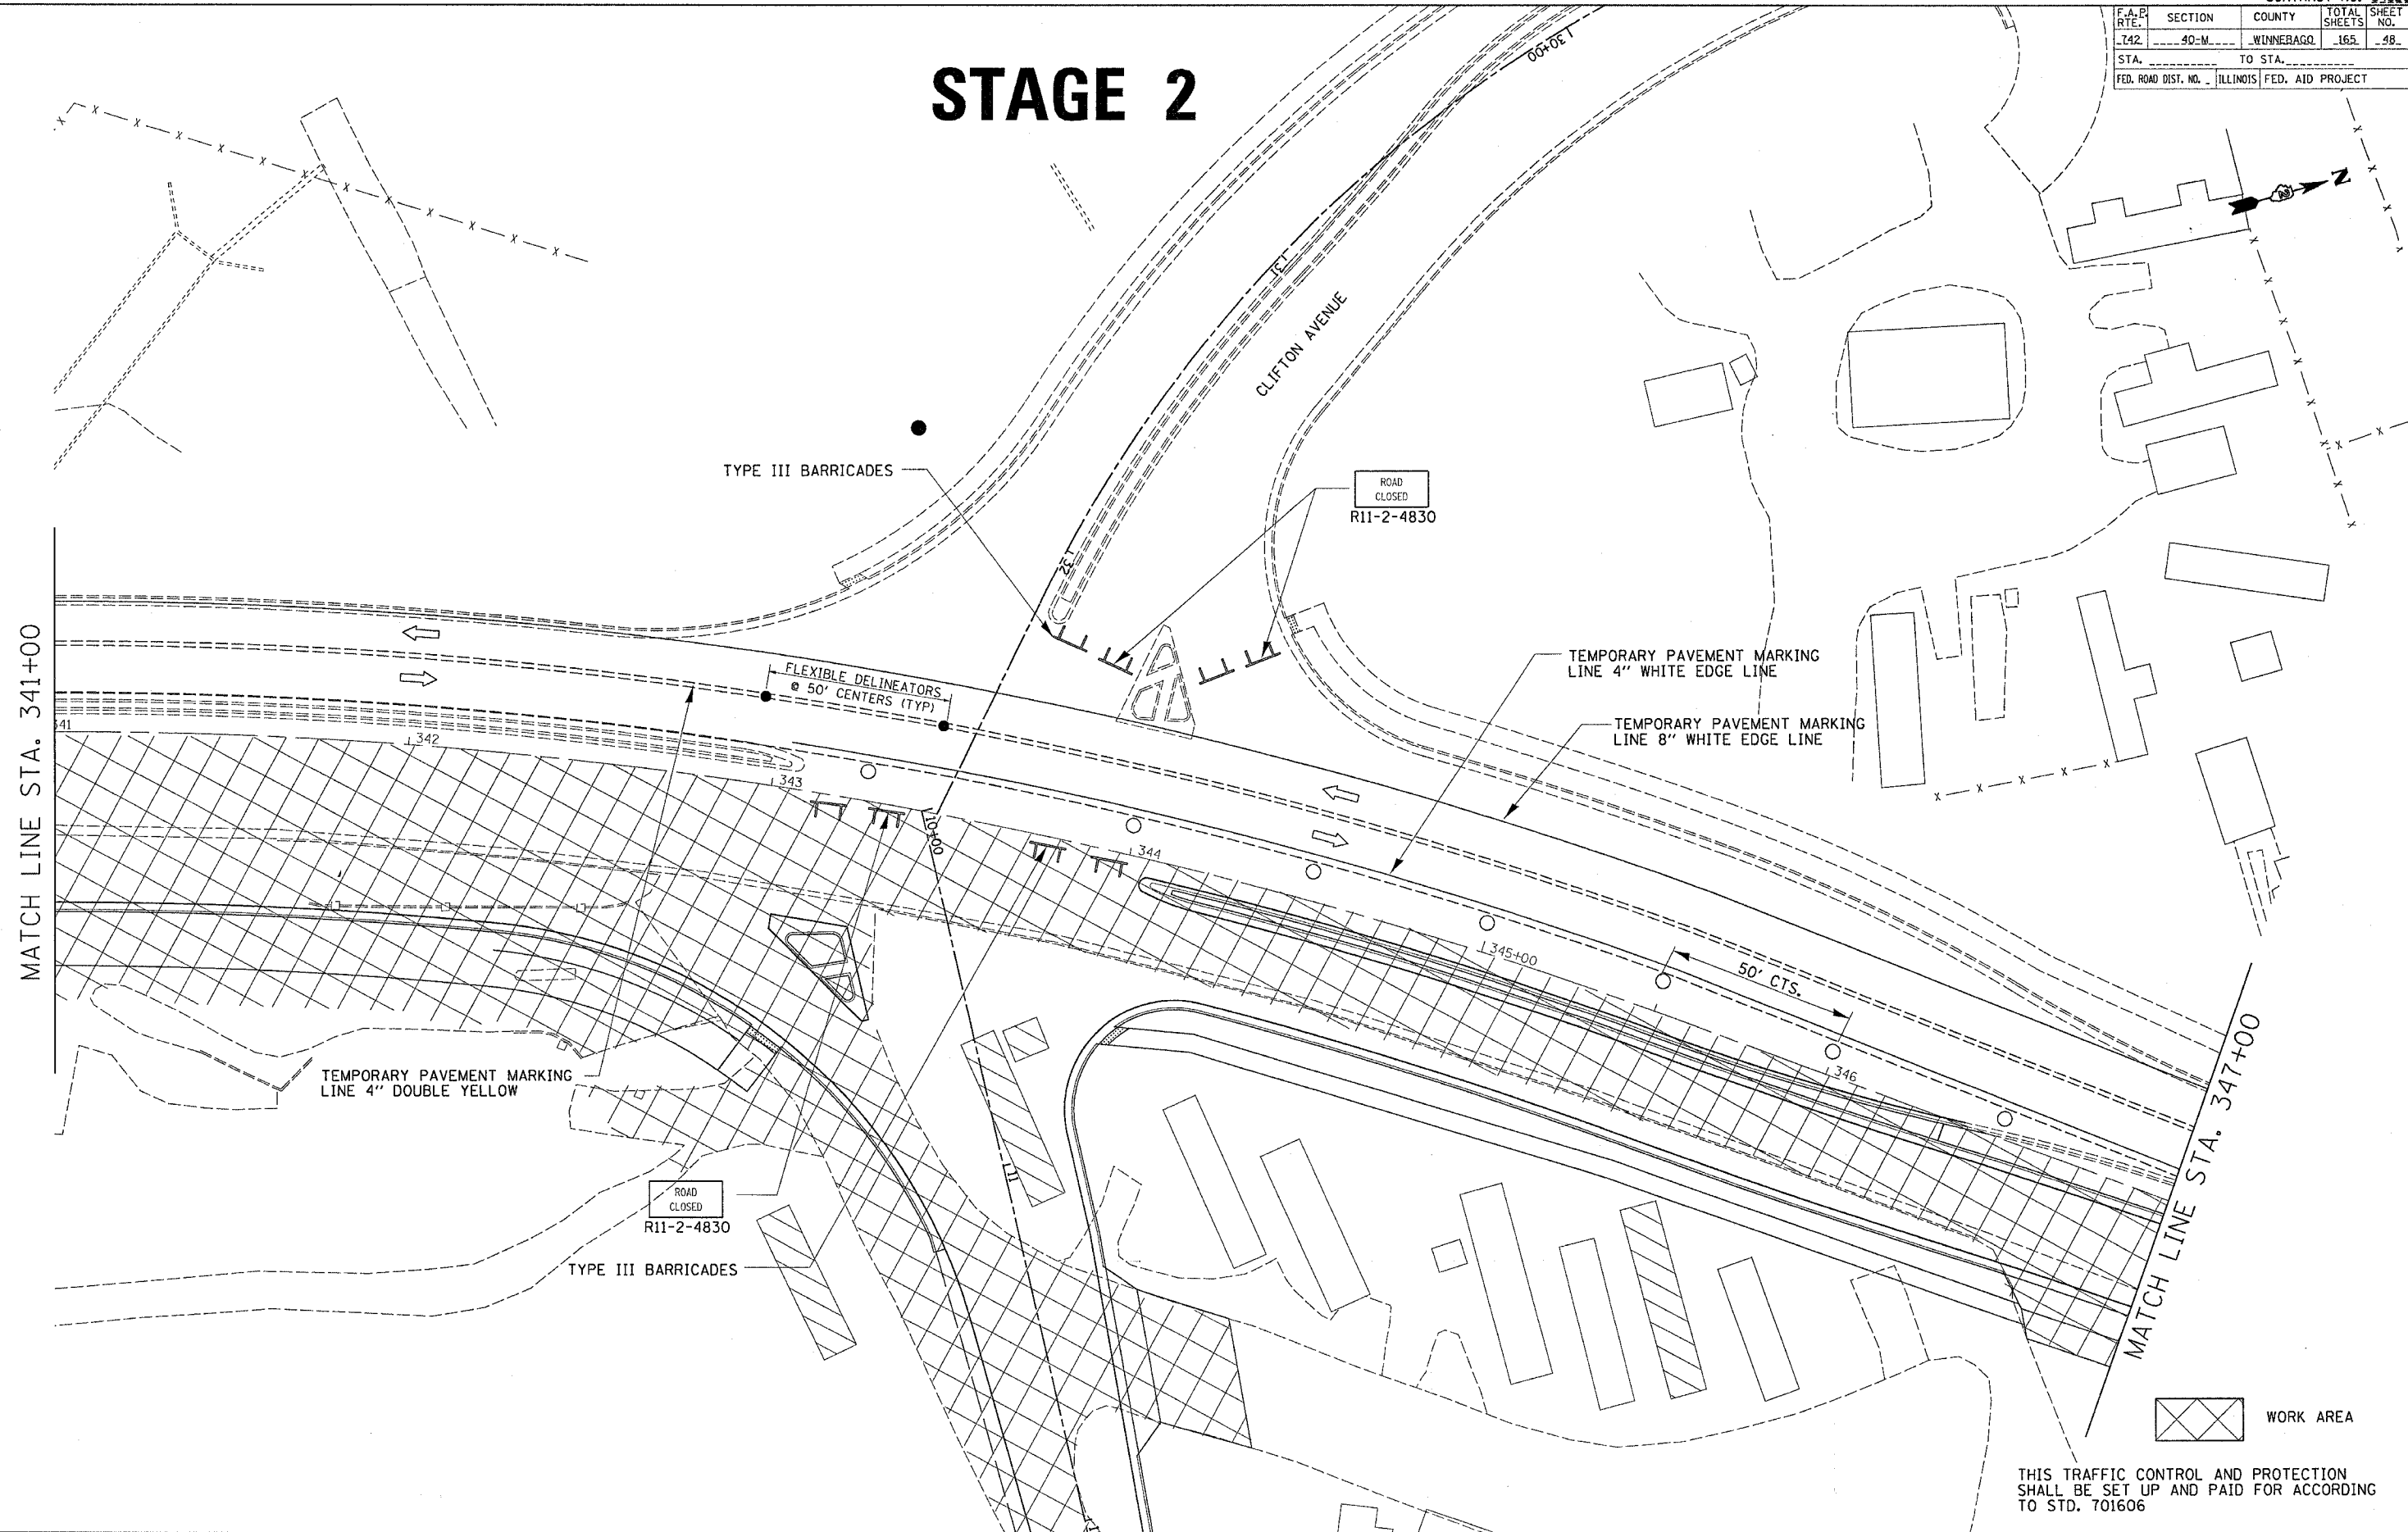


F.A.P. RTE.	SECTION	COUNTY	TOTAL SHEETS	SHEET NO.
142	40-M	WINNEBAGO	165	48
STA.		TO STA.		
FED. ROAD DIST. NO.		ILLINOIS		FED. AID PROJECT

STAGE 2

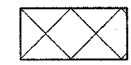

 WORK AREA

THIS TRAFFIC CONTROL AND PROTECTION SHALL BE SET UP AND PAID FOR ACCORDING TO STD. 701606

STAGE 2 CONSTRUCTION

PLOT DATE = Mon Apr 03 14:15:55 2006
 FILE NAME = c:\pwork\jcsa\20519820\6519820.dgn
 PLOT SCALE = 20.0000 / 1" = 100'-0"
 USER NAME = jcsa