


F.A.P. RTE.	SECTION	COUNTY	TOTAL SHEETS	SHEET NO.
142	40-M	WINNEBAGO	165	51
STA.	TO STA.			
FED. ROAD DIST. NO.	ILLINOIS FED. AID PROJECT			

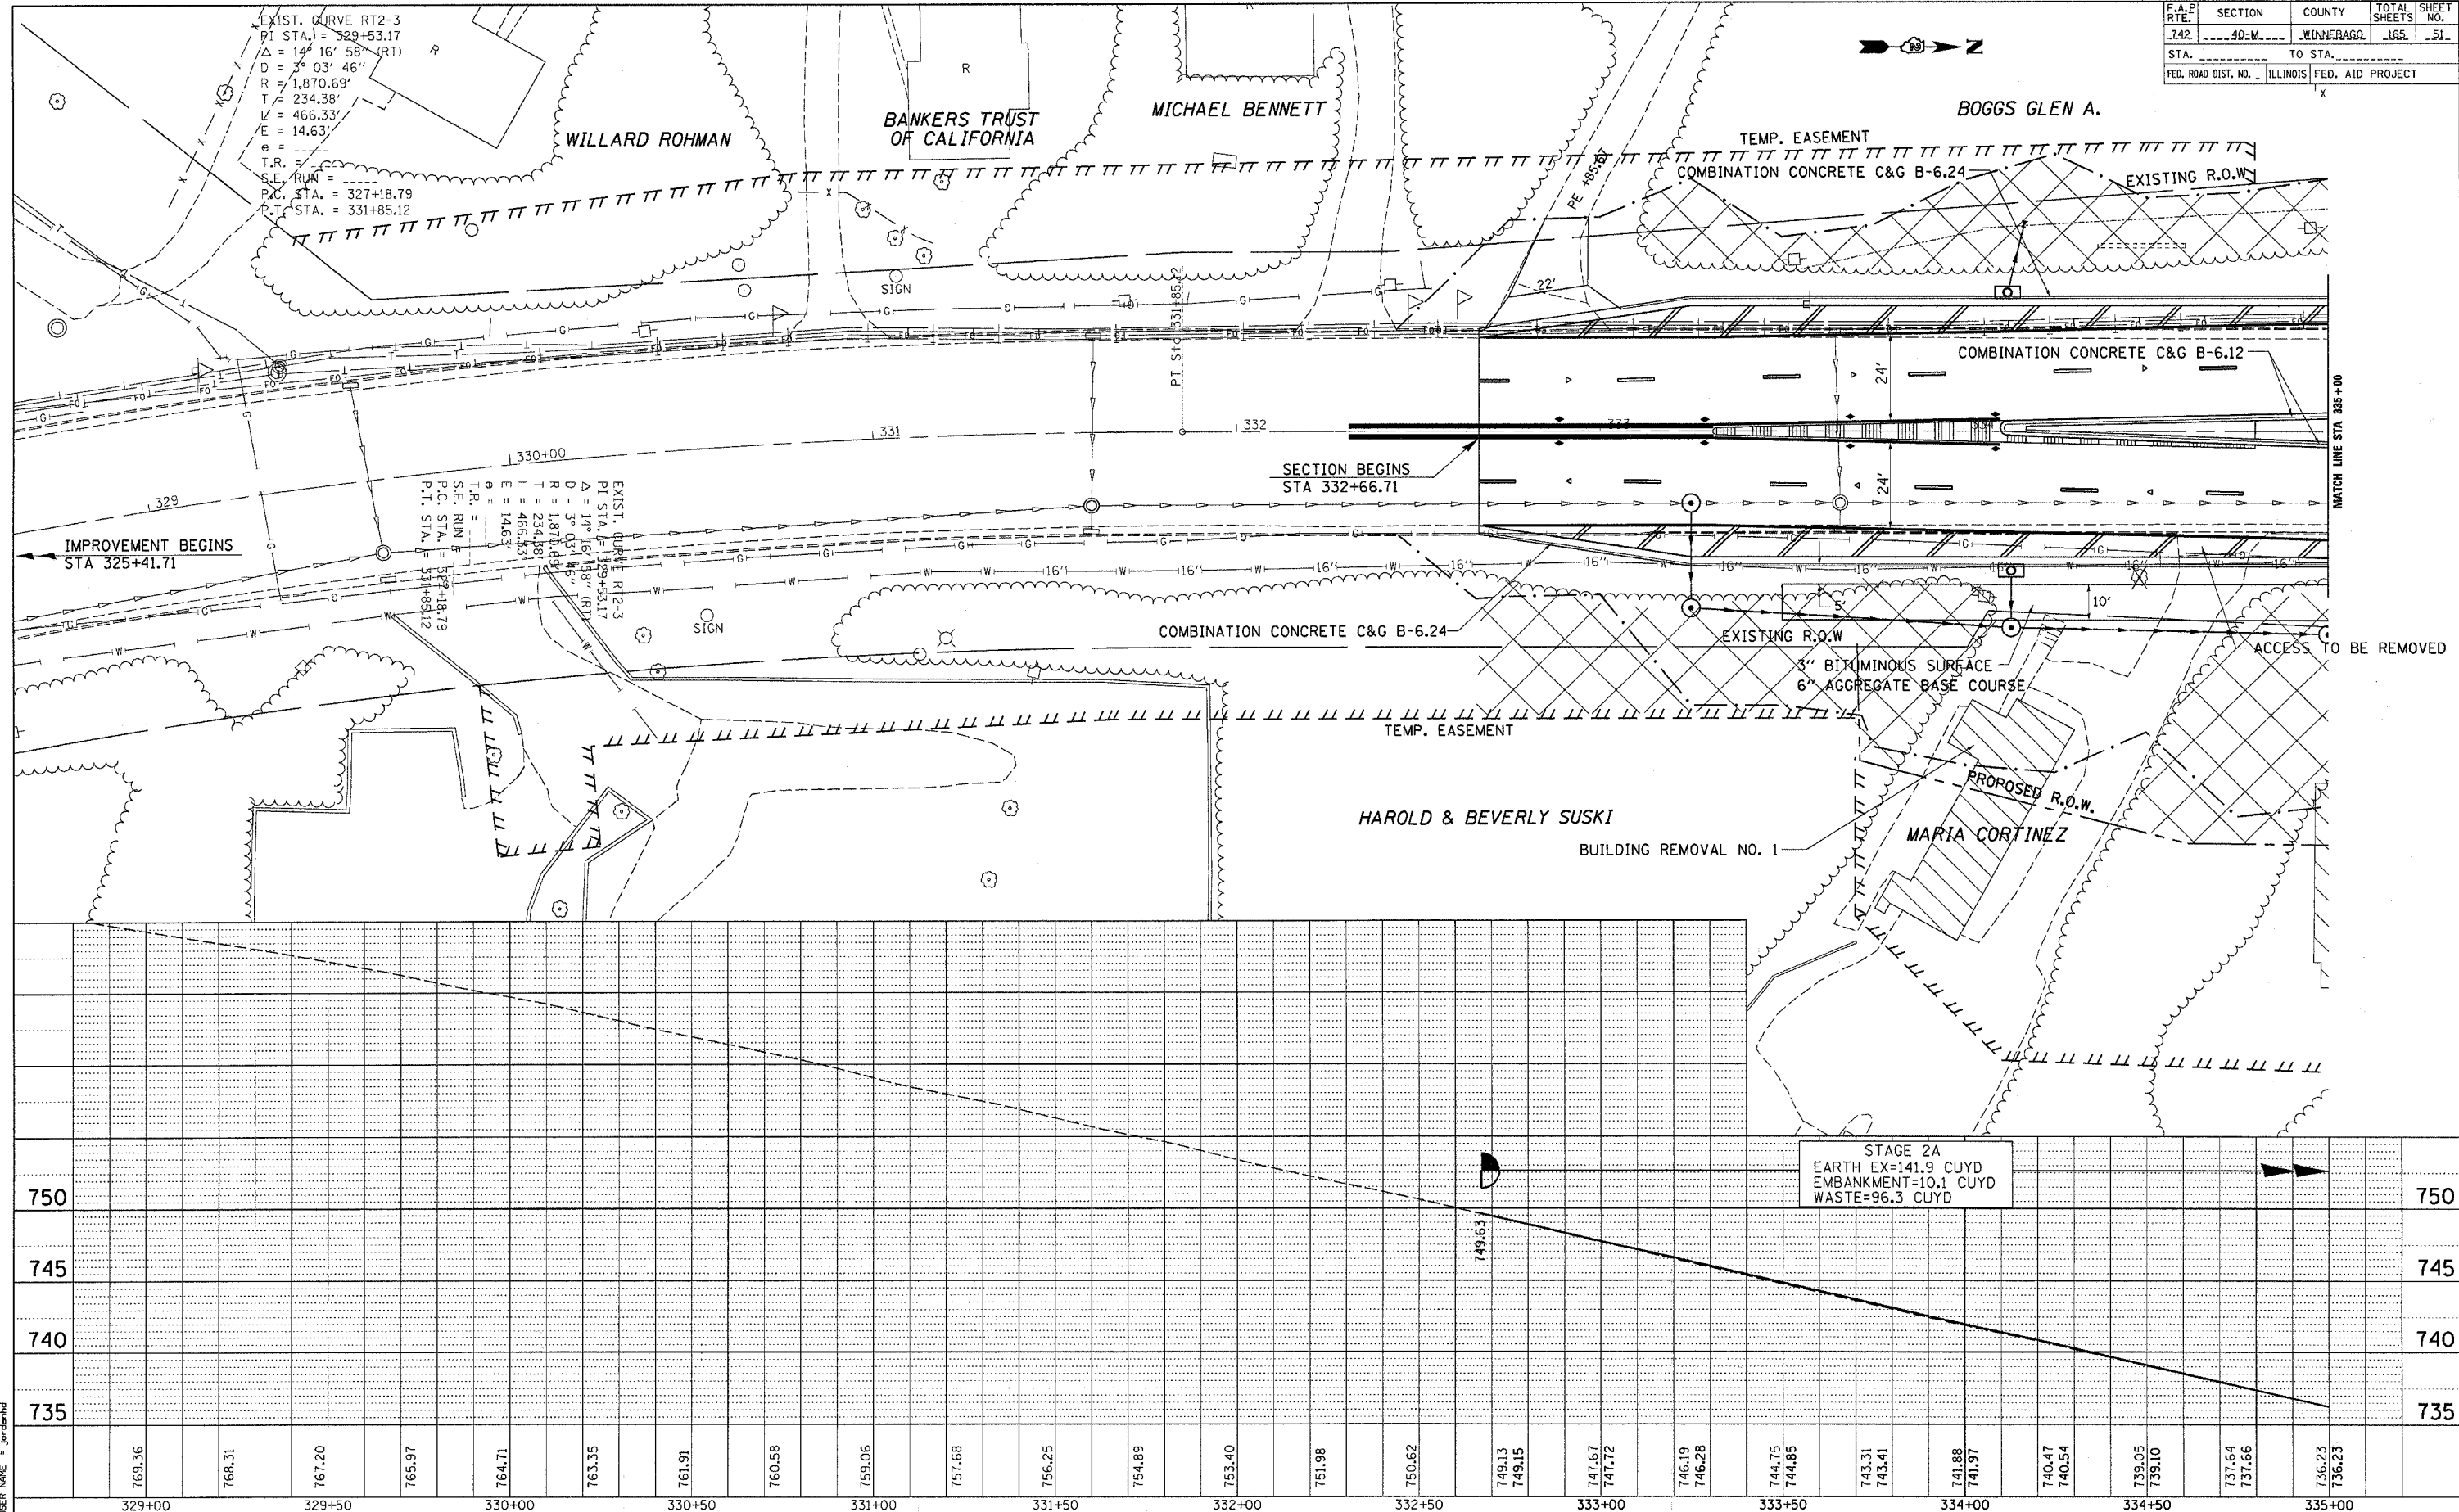

PLAN

DATE	
BY	
REVISIONS	
NO.	
DESCRIPTION	
DATE	

PROFILE

DATE	
BY	
REVISIONS	
NO.	
DESCRIPTION	
DATE	

PLOT DATE = Fri May 26 14:25:40 2006
 FILE NAME = C:\projects\64820\64820.dwg
 USER NAME = jordan