


F.A.P. RTE.	SECTION	COUNTY	TOTAL SHEETS	SHEET NO.
742	40-M	WINNEBAGO	165	52
STA.		TO STA.		
FED. ROAD DIST. NO.		ILLINOIS FED. AID PROJECT		

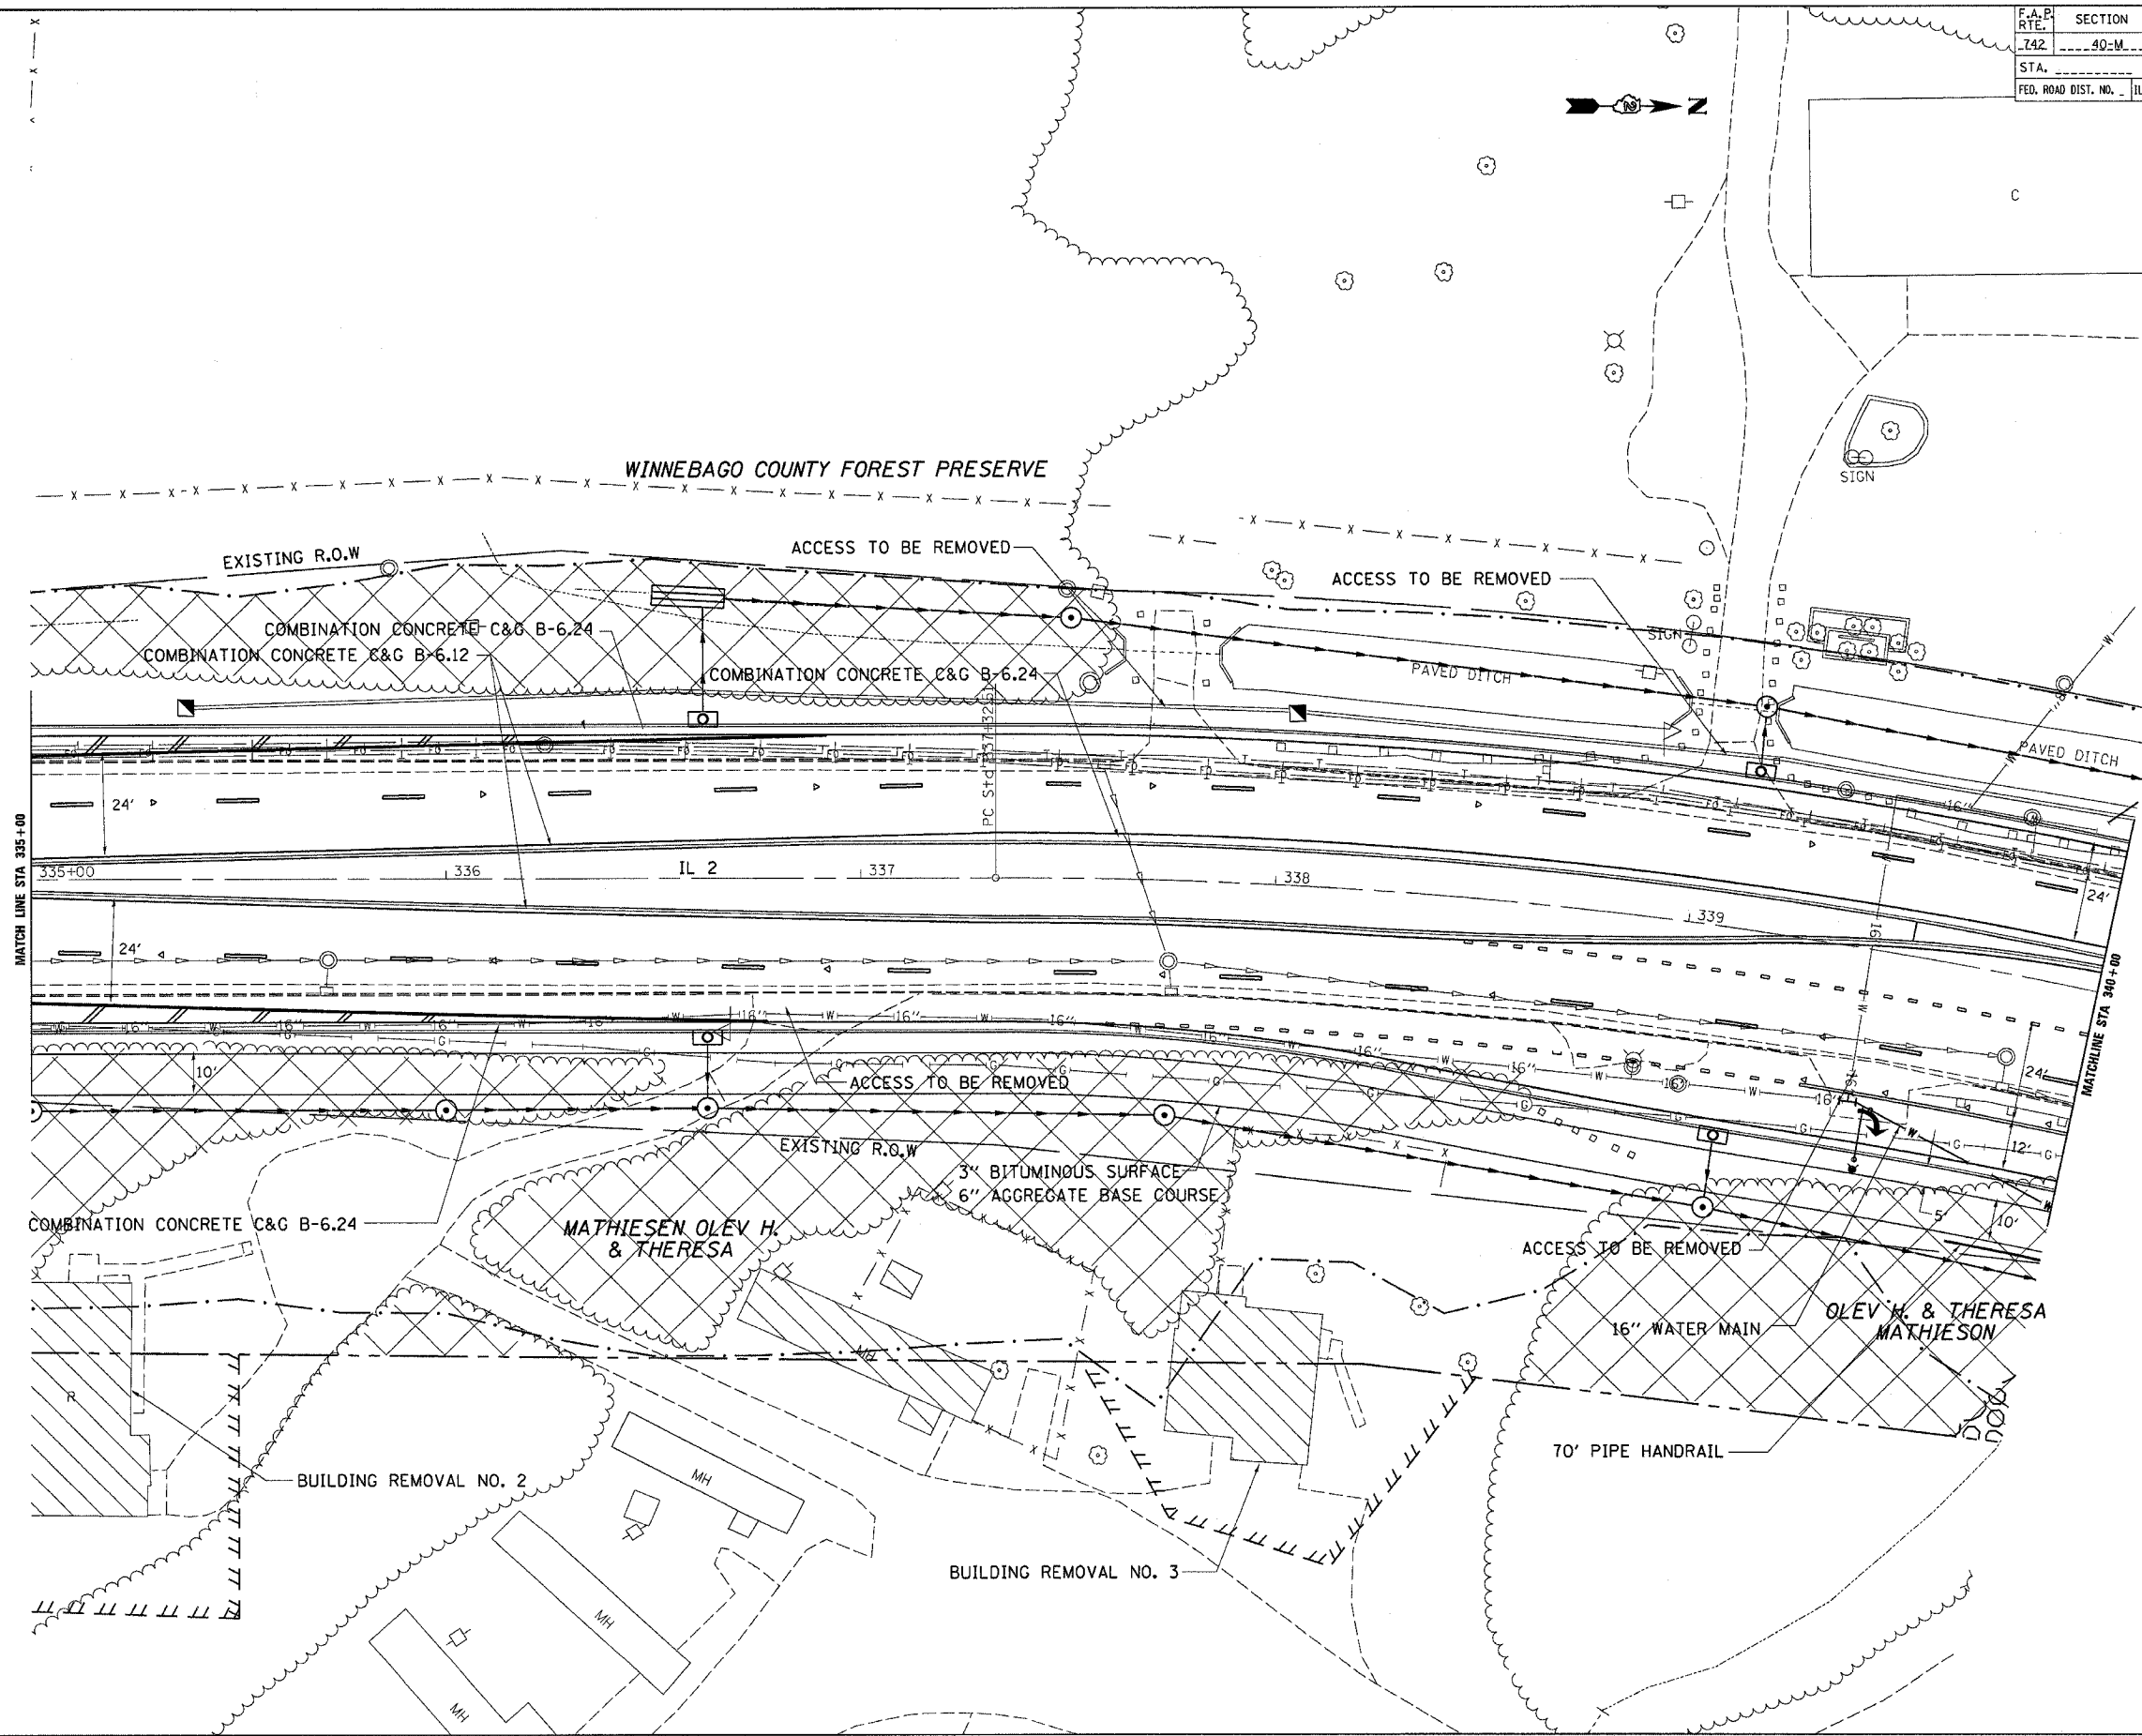

PLOT DATE = Fri, Nov 26 14:25:46 2006  
 FILE NAME = C:\projects\64820\64820.dwg  
 PLOT SCALE = 20.0000 / IN.  
 USER NAME = jordanhd