


F.A.P. RTE.	SECTION	COUNTY	TOTAL SHEETS	SHEET NO.
742	40-M	WINNEBAGO	165	54
STA.		TO STA.		
FED. ROAD DIST. NO.		ILLINOIS FED. AID PROJECT		

EXIST. CURVE RT2-4  
 PI STA. = 341+57.59  
 $\Delta = 36^\circ 55' 10''$  (RT)  
 $D = 4^\circ 29' 58''$   
 $R = 1,273.40'$   
 $T = 425.08'$   
 $L = 820.53'$   
 $E = 69.07'$   
 $e = \dots$   
 $T.R. = \dots$   
 S.E. RUN = \dots  
 P.C. STA. = 337+32.51  
 P.T. STA. = 345+53.04

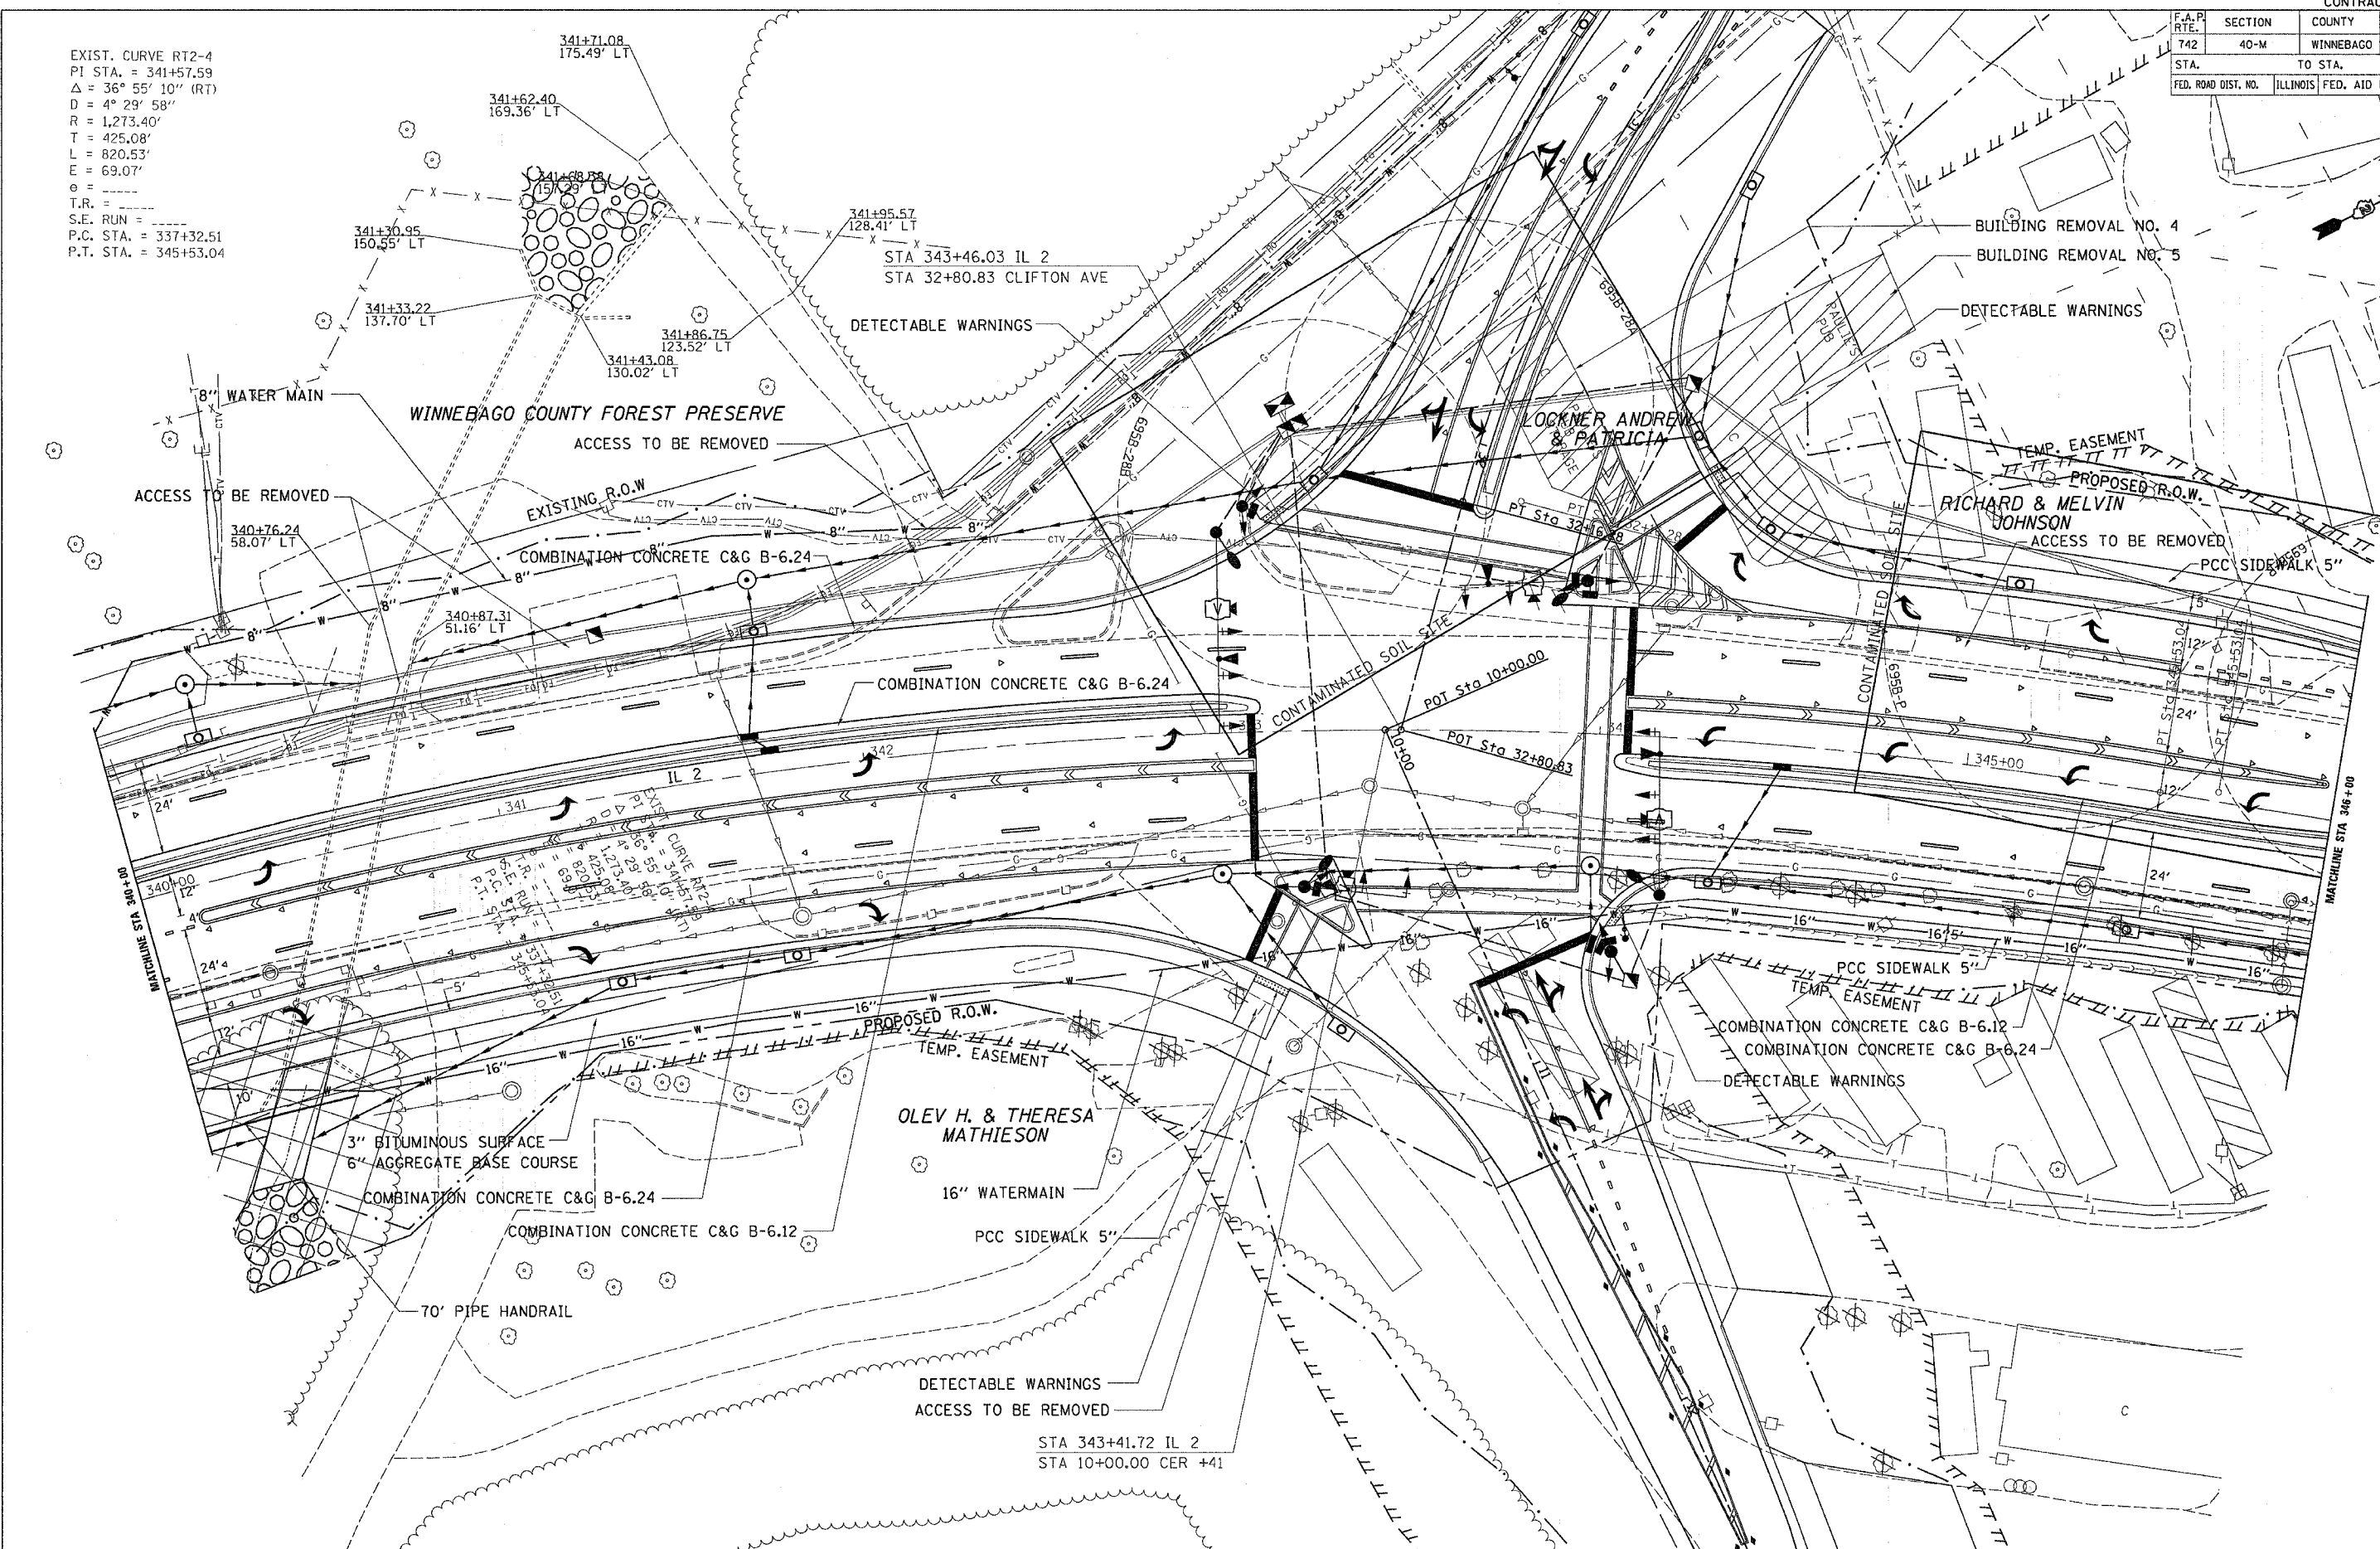

PLOT DATE = Fri Apr 21 09:39:12 2006  
 FILE NAME = c:\nrc\msta\p285302\64820.dwg  
 PLOT SCALE = 20.0000 / 1 IN.  
 USER NAME = gwenton