
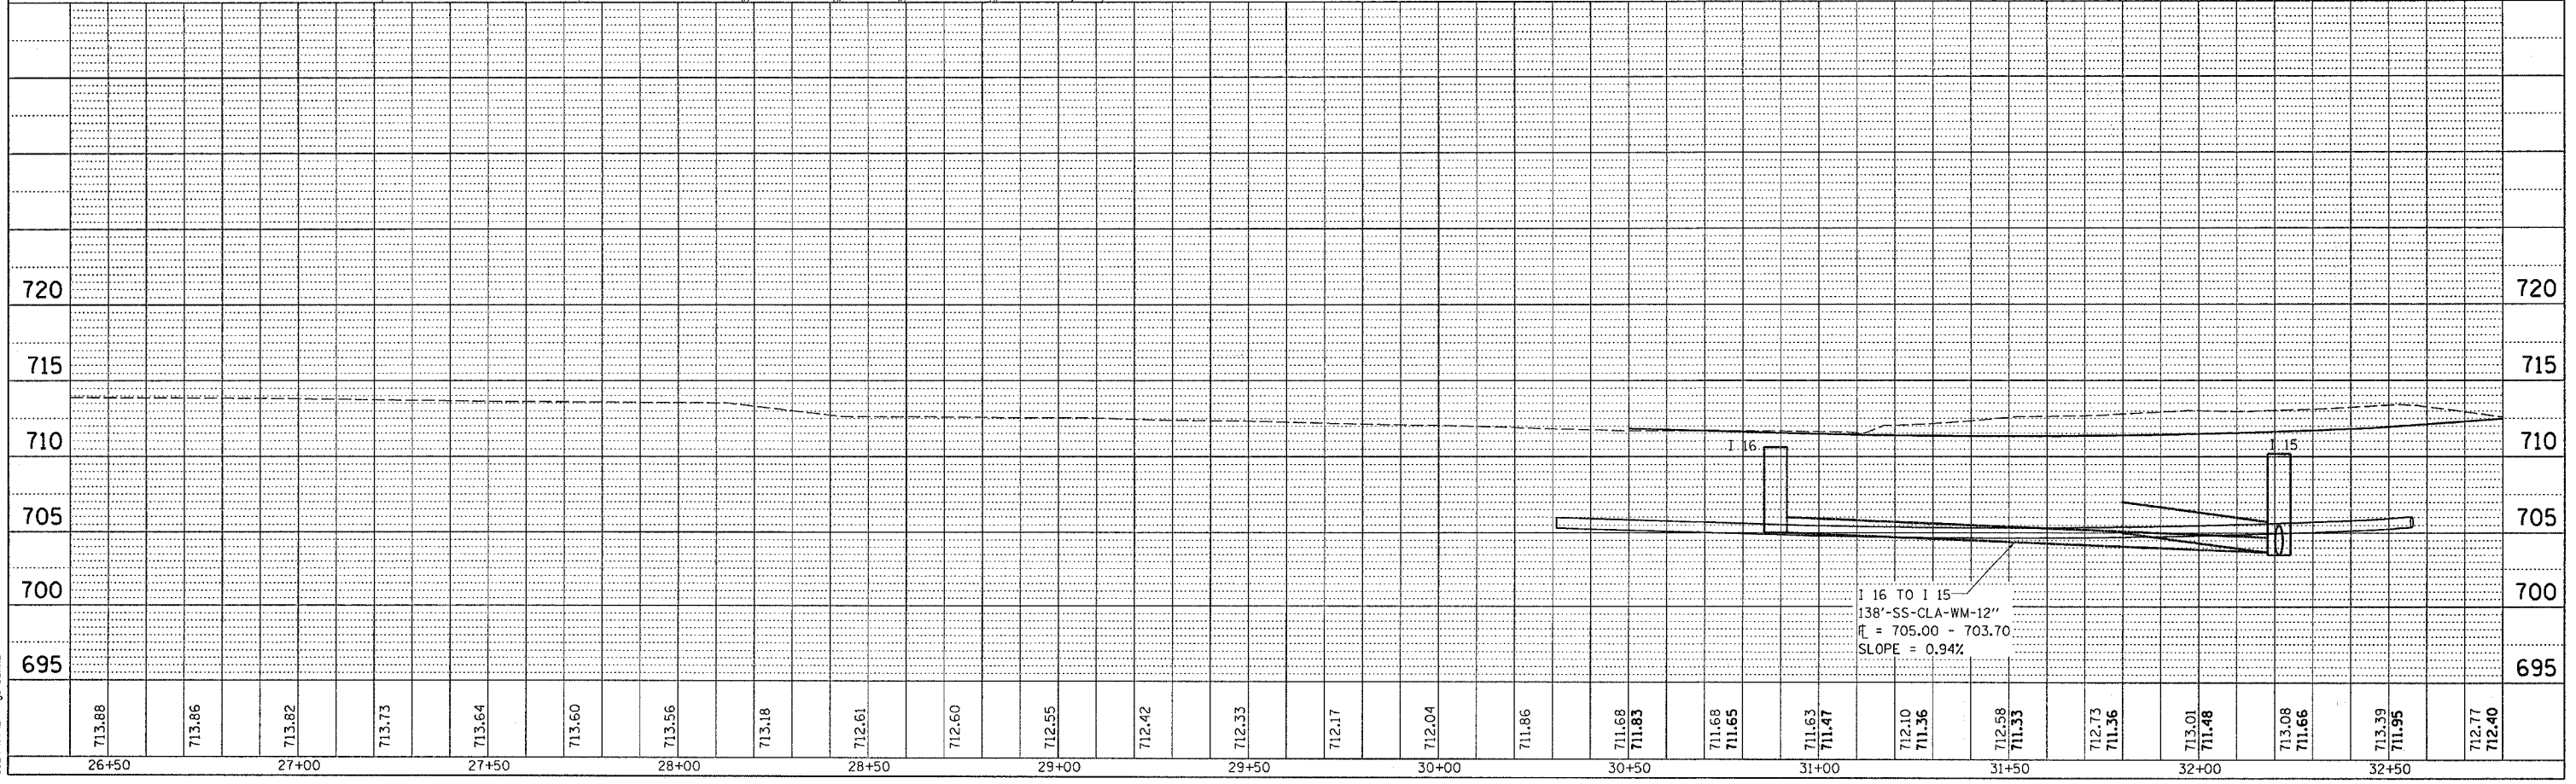


F.A.P. RTE.	SECTION	COUNTY	TOTAL SHEETS	SHEET NO.
742	40-M	WINNEBAGO	165	80
STA.		TO STA.		
FED. ROAD DIST. NO.		ILLINOIS FED. AID PROJECT		

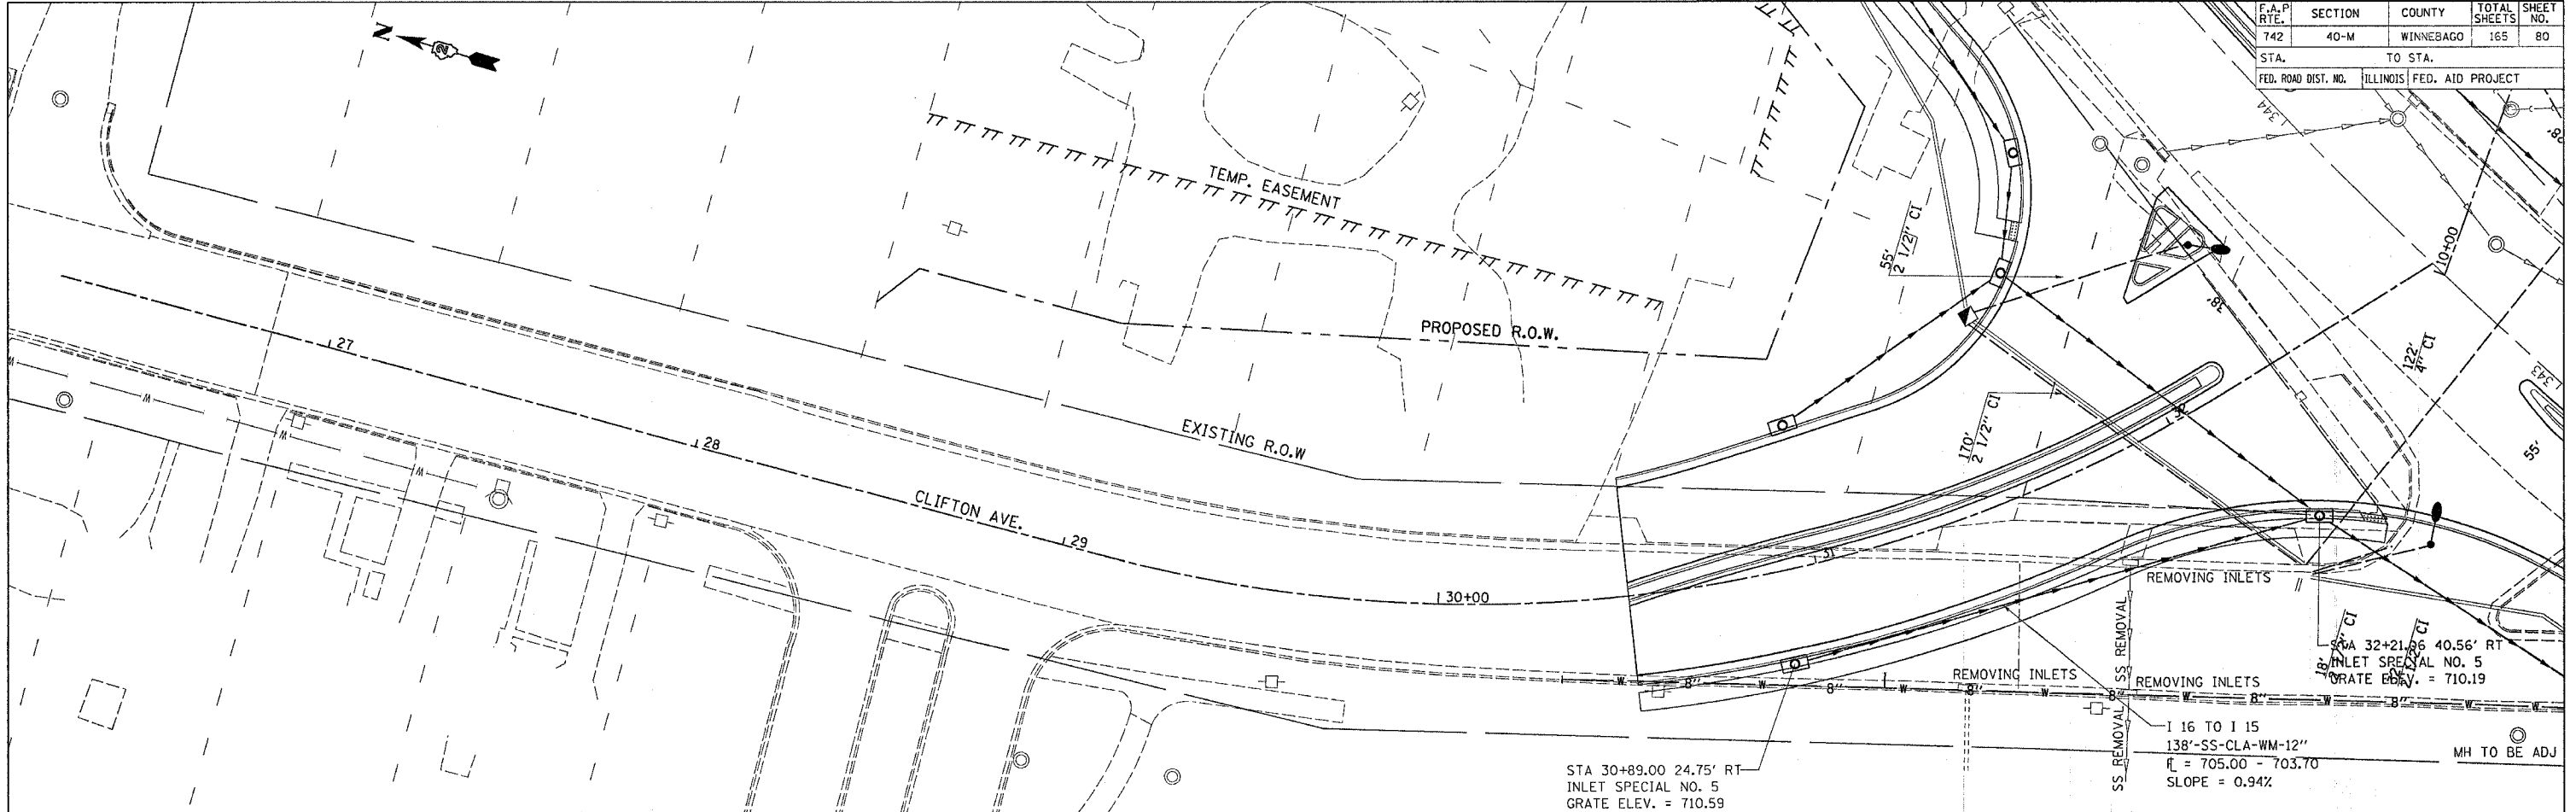

PLAN

DATE	BY
SURVEYED	PLOTTED
NOTED	CHECKED
REVISION	DATE

PROFILE

DATE	BY
SURVEYED	PLOTTED
NOTED	CHECKED
REVISION	DATE

PLOT DATE = Nov 03 11:34:13 2006
 FILE NAME = s:\p\d\w\111\111\111\111.dgn
 PLOT SCALE = 28.0000 1/2" = 1'
 USER NAME = jordanhd

DRAINAGE DETAILS RIGHT