

F.A.P. RTE.	SECTION	COUNTY	TOTAL SHEETS	SHEET NO.
742	40-M	WINNEBAGO	165	81
STA.	TO STA.			
FED. ROAD DIST. NO.	ILLINOIS	FED. AID PROJECT		



PLAN



SURVEYED	DATE
PLOTTED	BY
REVISIONS	
NO. _____	DATE

NOTE BOOK NO. _____
 FILE NAME _____
 USER NAME _____

PROFILE

SURVEYED	DATE
PLOTTED	BY
REVISIONS	
NO. _____	DATE

NOTE BOOK NO. _____
 FILE NAME _____
 USER NAME _____

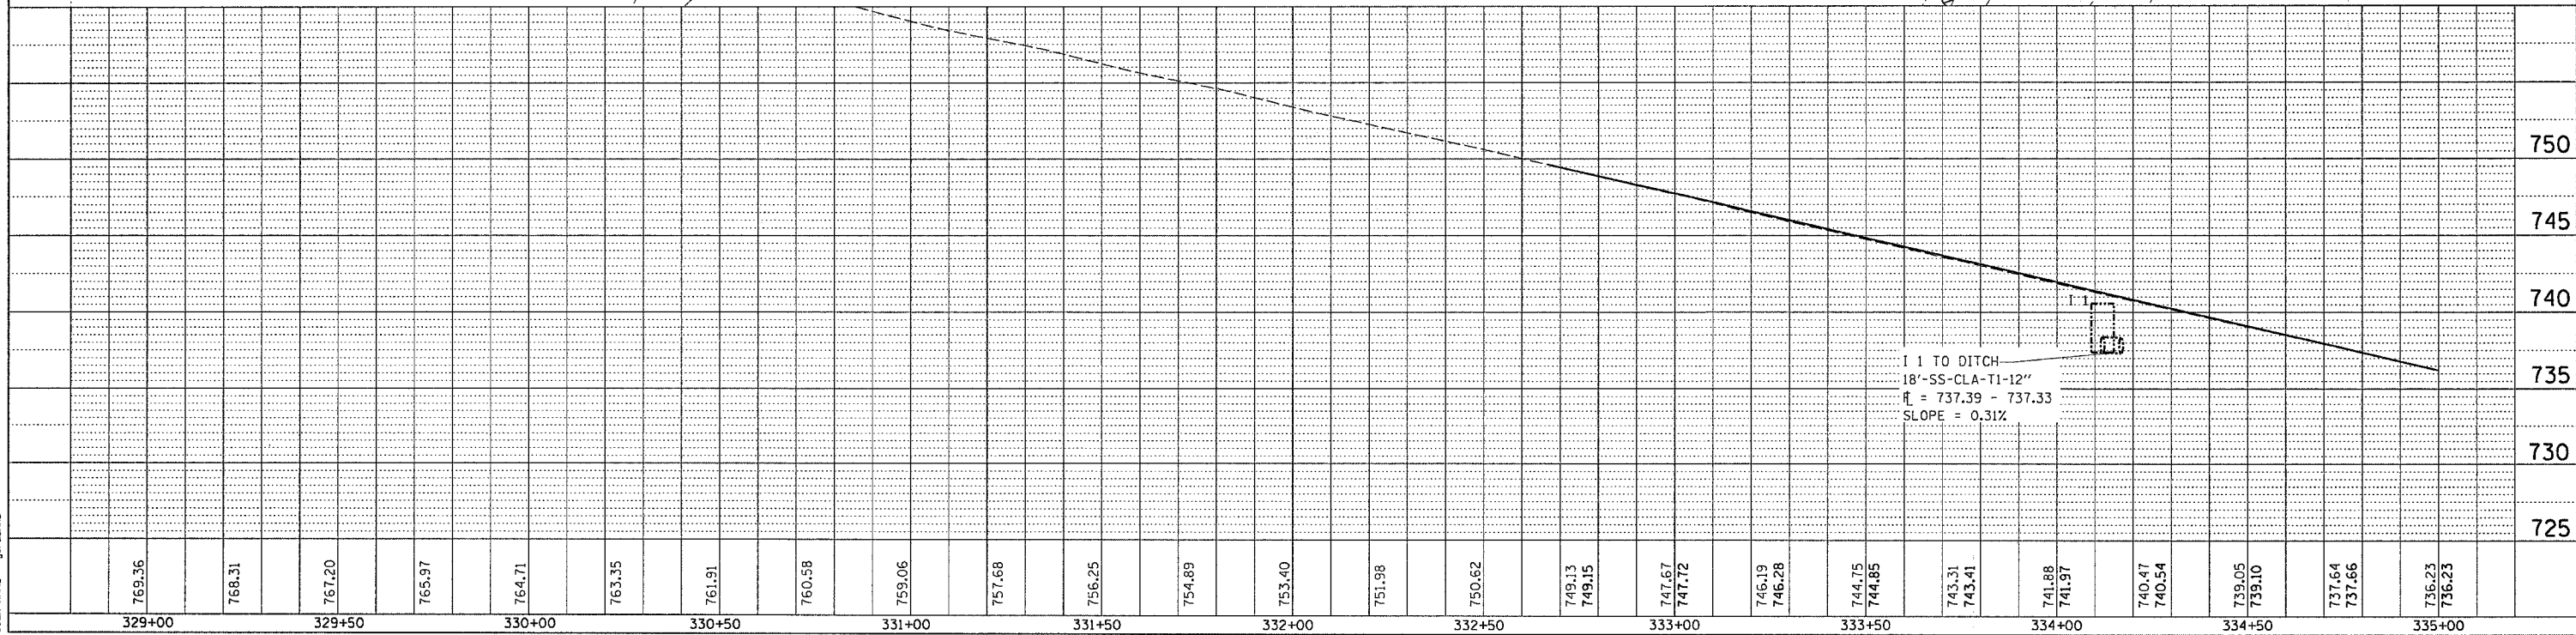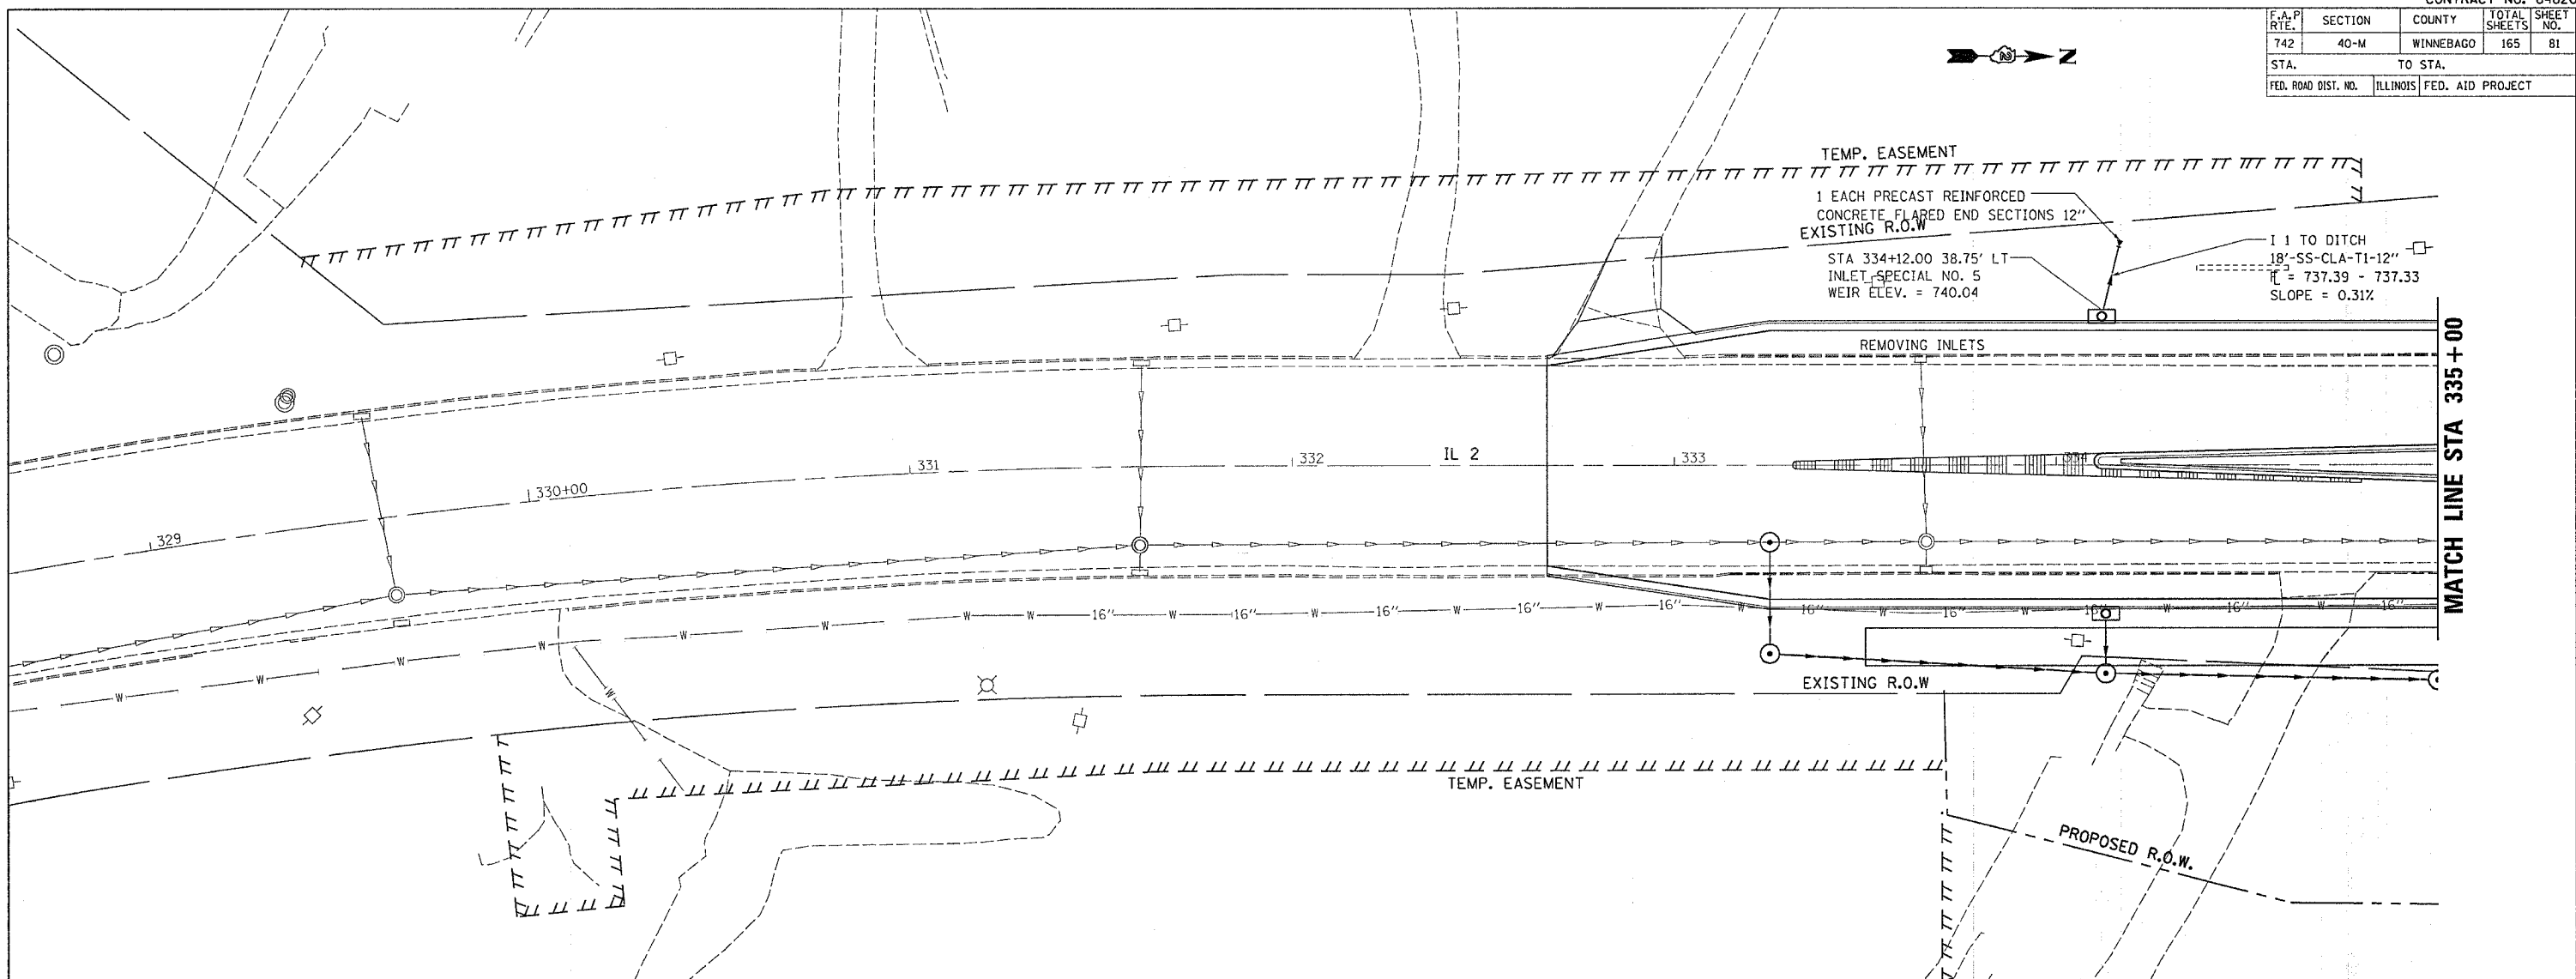

PLOT DATE = Nov. Apr. 03 11:28:13 2006
 FILE NAME = s:\projects\64820\64820.dgn
 PLOT SCALE = 20.000000 / IN.
 USER NAME = jordanhd