
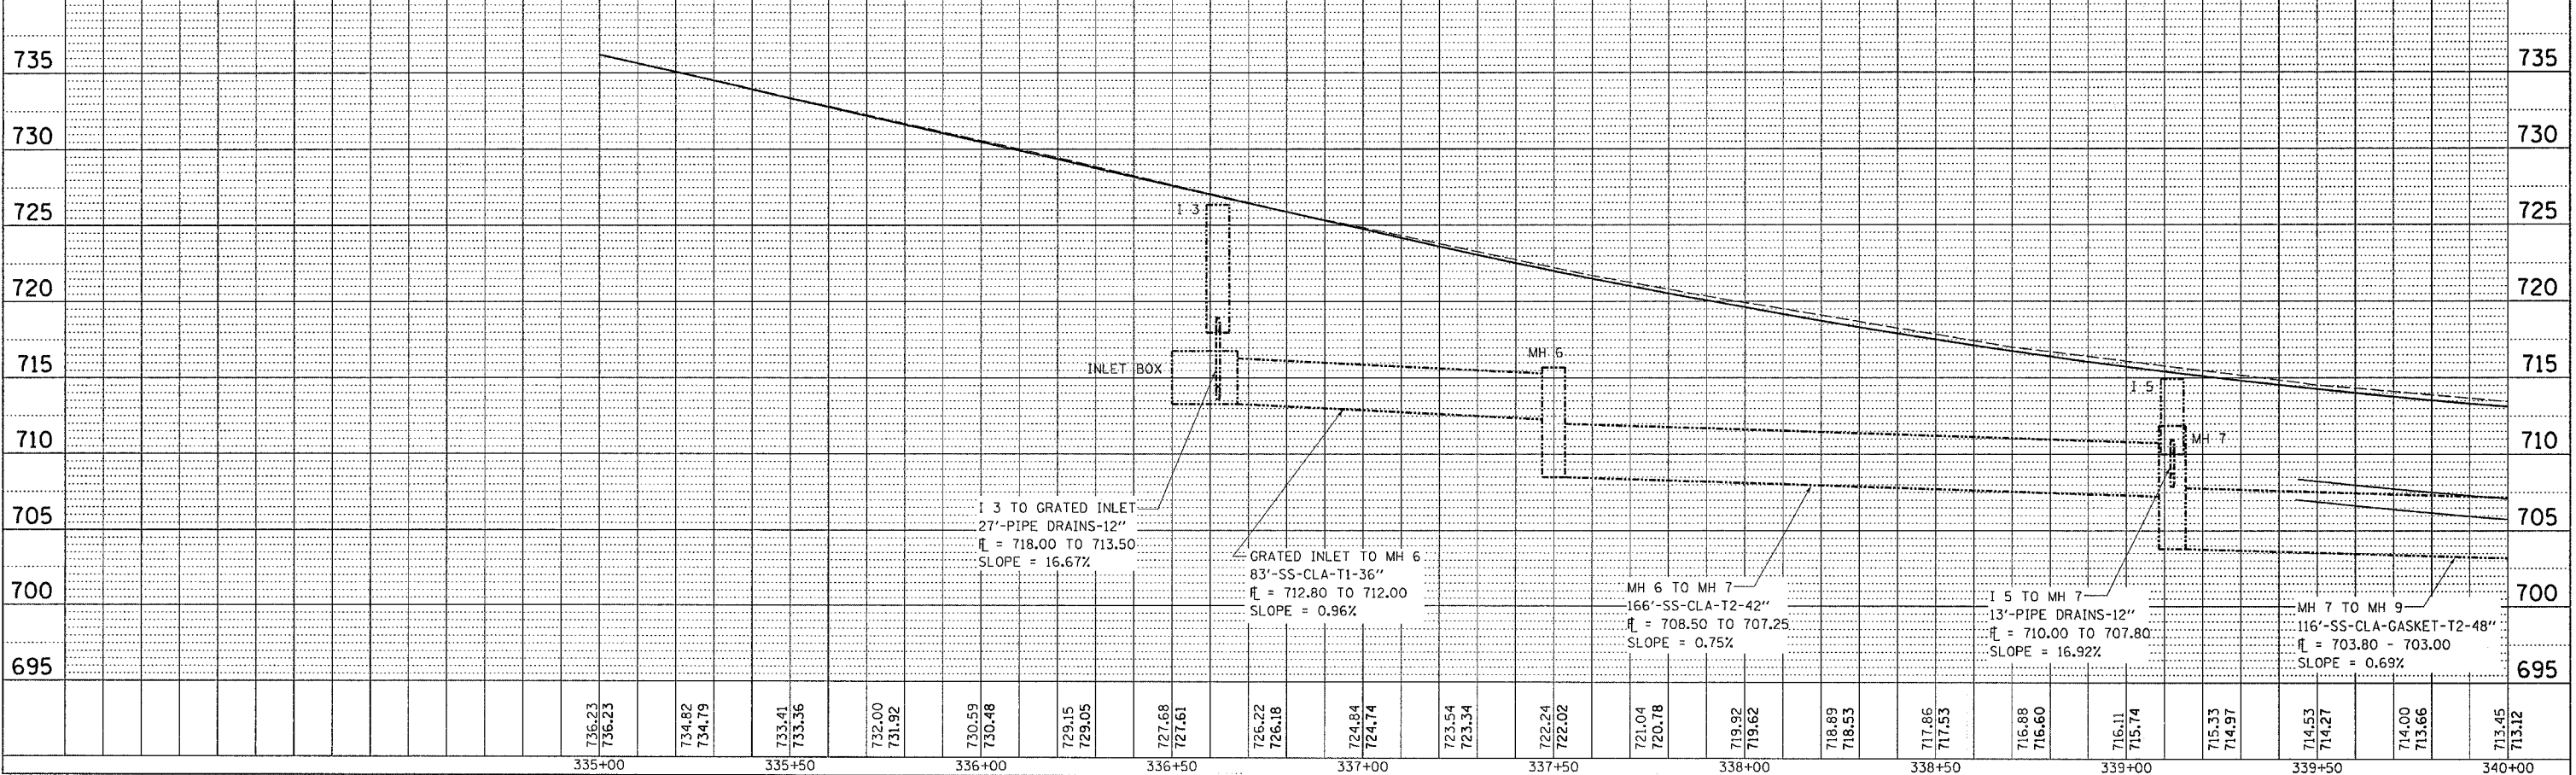


F.A.P. RTE.	SECTION	COUNTY	TOTAL SHEETS	SHEET NO.
742	40-M	WINNEBAGO	165	82
STA.		TO STA.		
FED. ROAD DIST. NO.		ILLINOIS FED. AID PROJECT		

PLAN	DATE
BY	
DATE	
BY	
DATE	
BY	
DATE	
BY	
DATE	

PROFILE	DATE
BY	
DATE	
BY	
DATE	
BY	
DATE	
BY	
DATE	

PLOT DATE = Mon Apr 03 11:38:14 2006
 FILE NAME = c:\pwworkspace\2608002\4858026.dwg
 PLOT SCALE = 260800 / IN.
 USER NAME = jordan

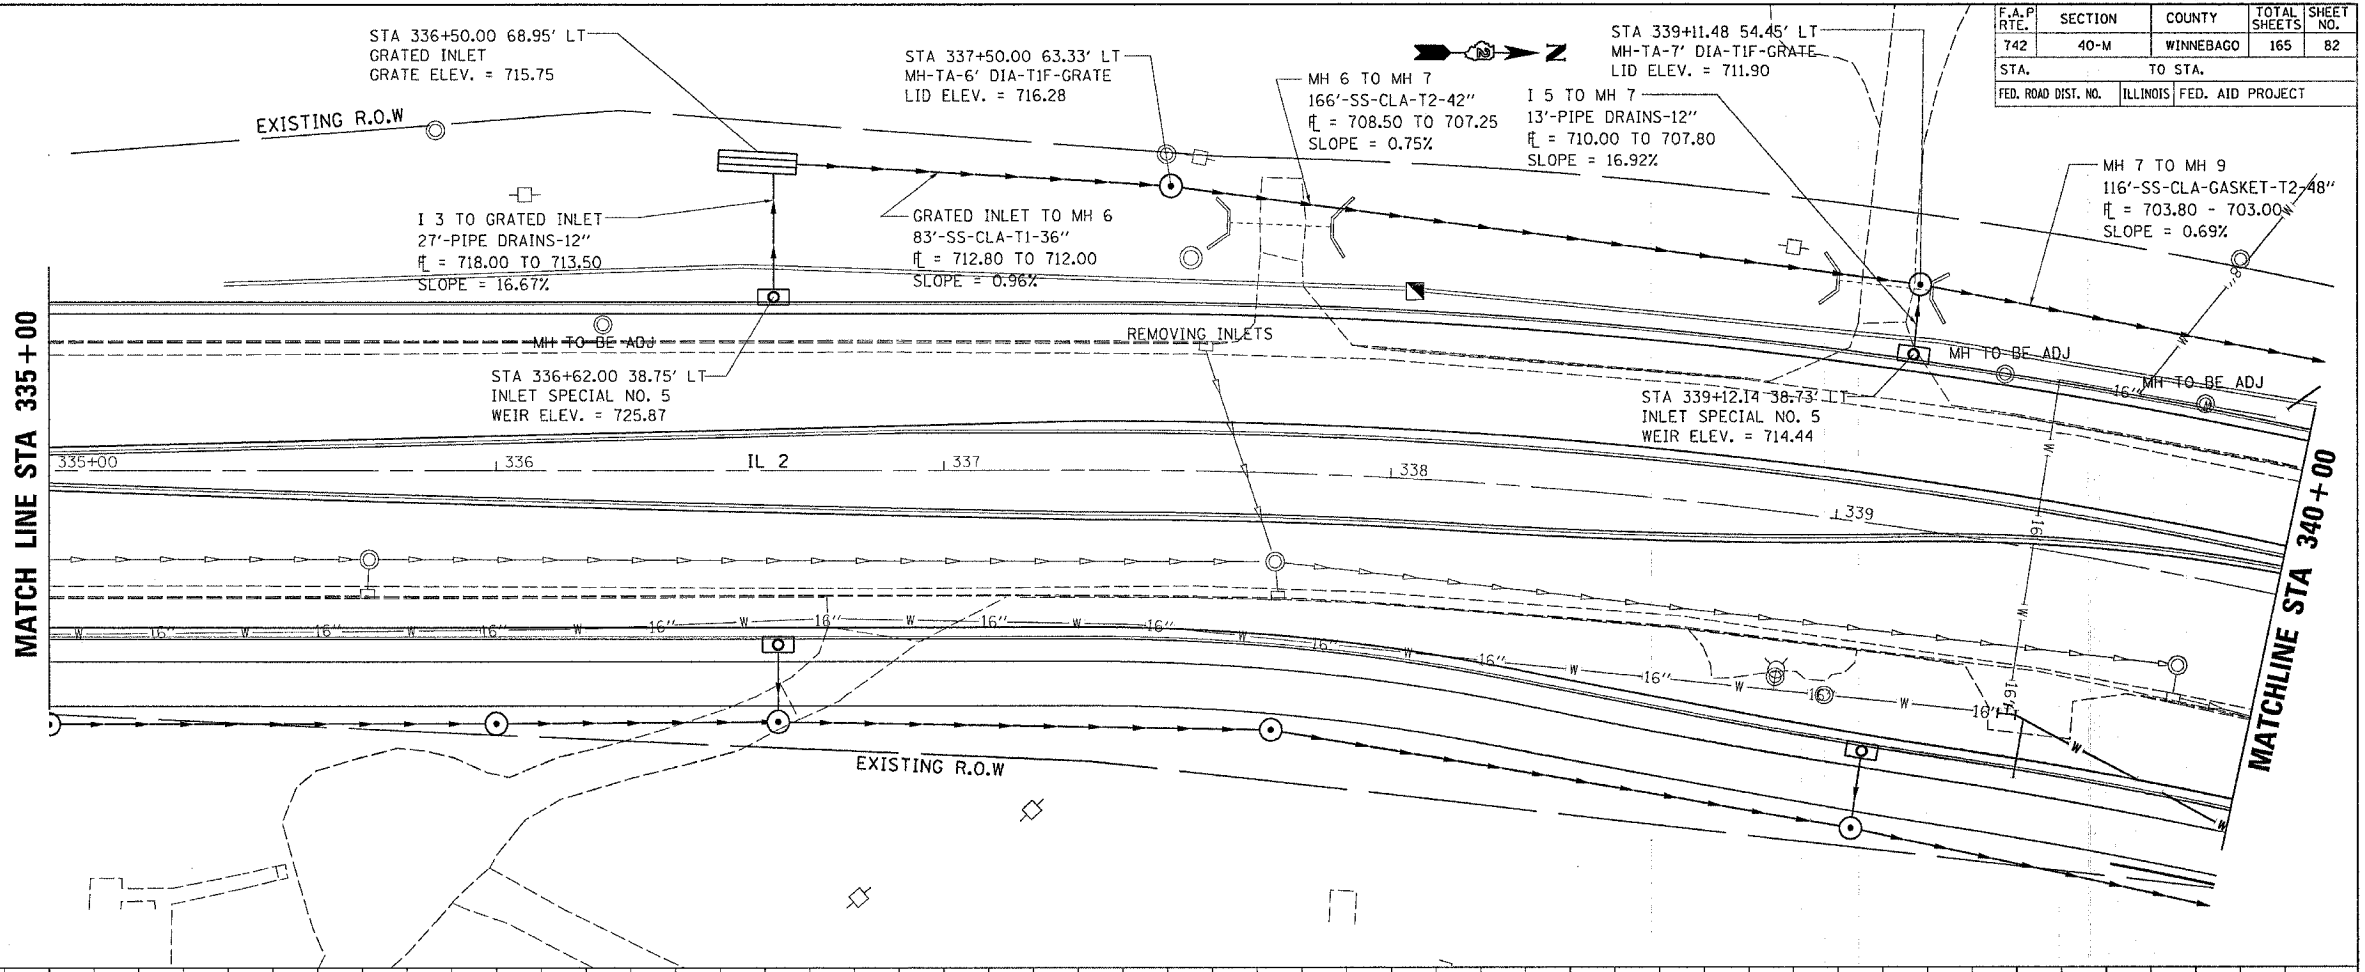

DRAINAGE DETAILS LEFT