


F.A.P. RTE.	SECTION	COUNTY	TOTAL SHEETS	SHEET NO.
742	40-M	WINNEBAGO	165	85
STA.	TO STA.			
FED. ROAD DIST. NO.	ILLINOIS FED. AID PROJECT			

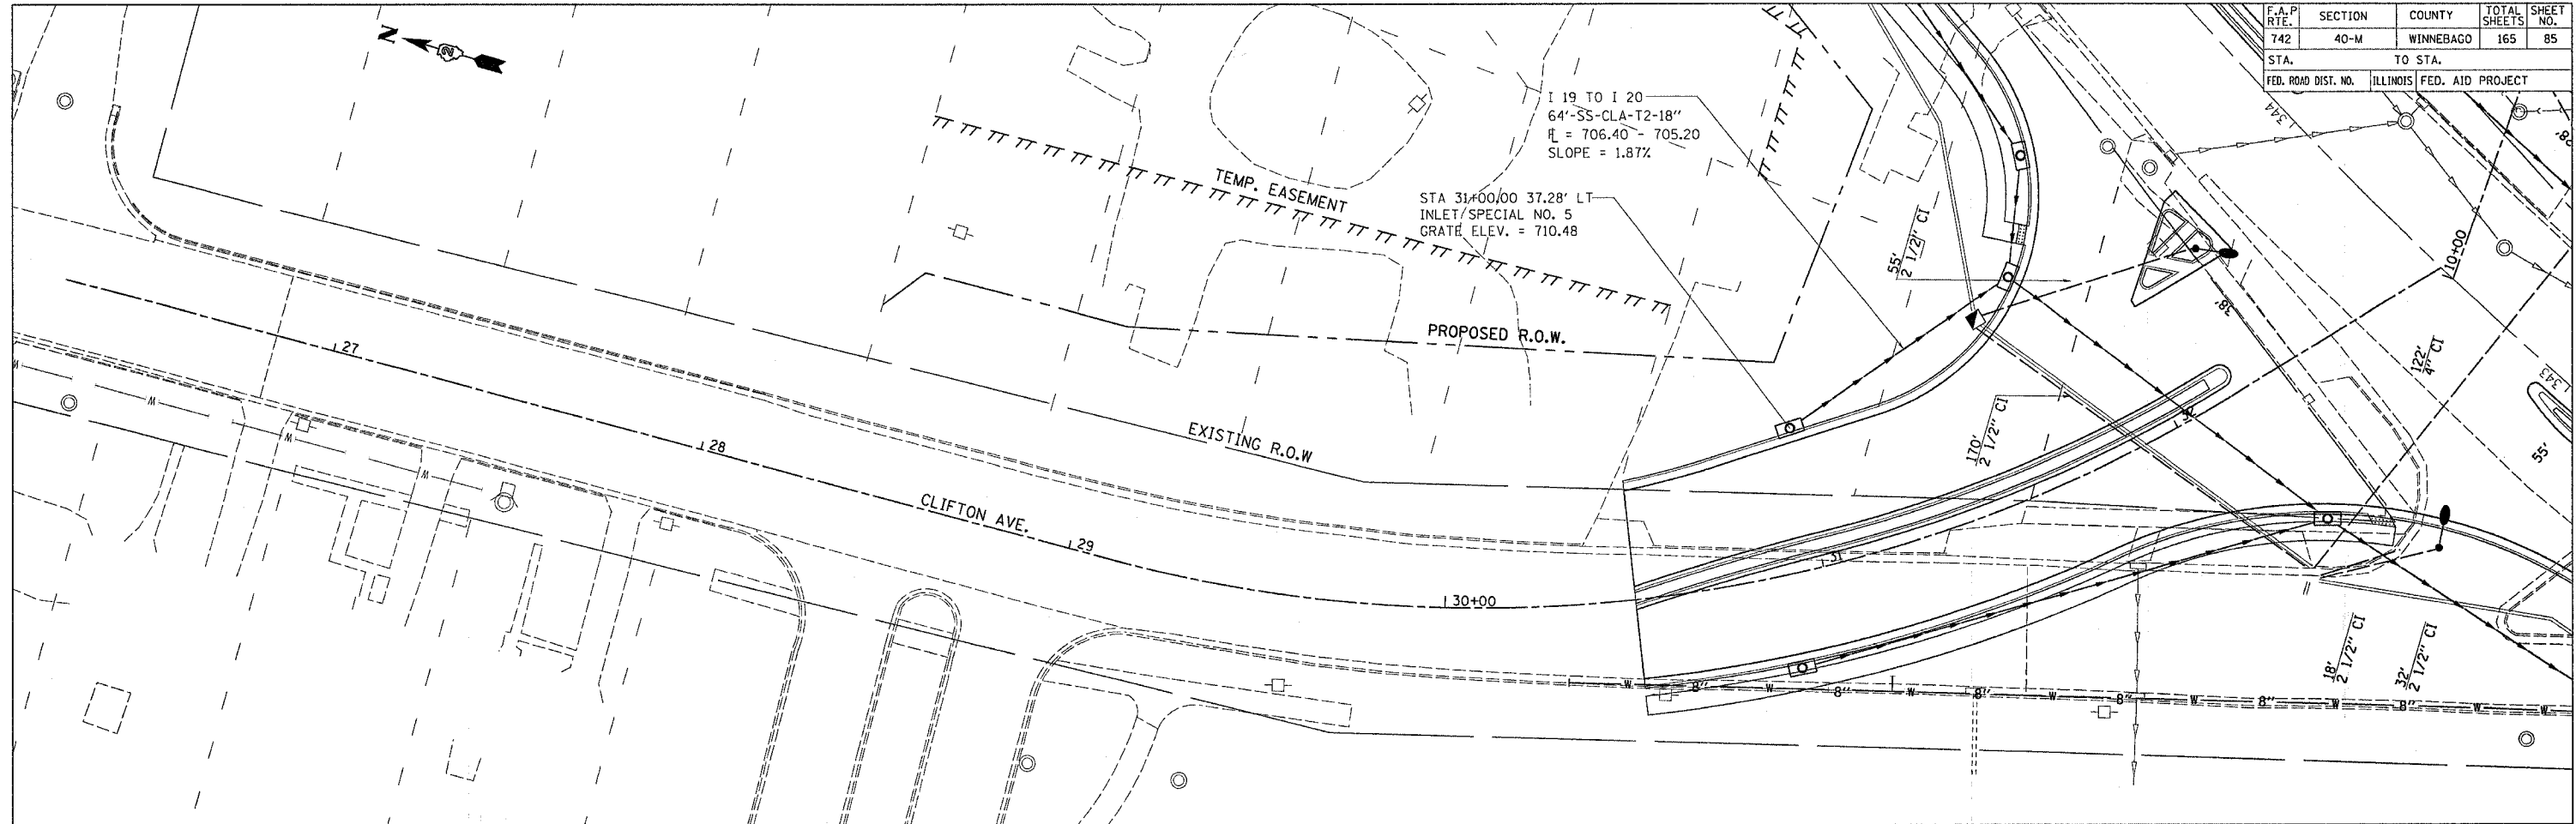

PLAN

REVISION	DATE
NOTED	
CHECKED	
DATE	

NOTE BOOK NO. _____

DATE _____

BY _____


PROFILE

REVISION	DATE
NOTED	
CHECKED	
DATE	

NOTE BOOK NO. _____

DATE _____

BY _____

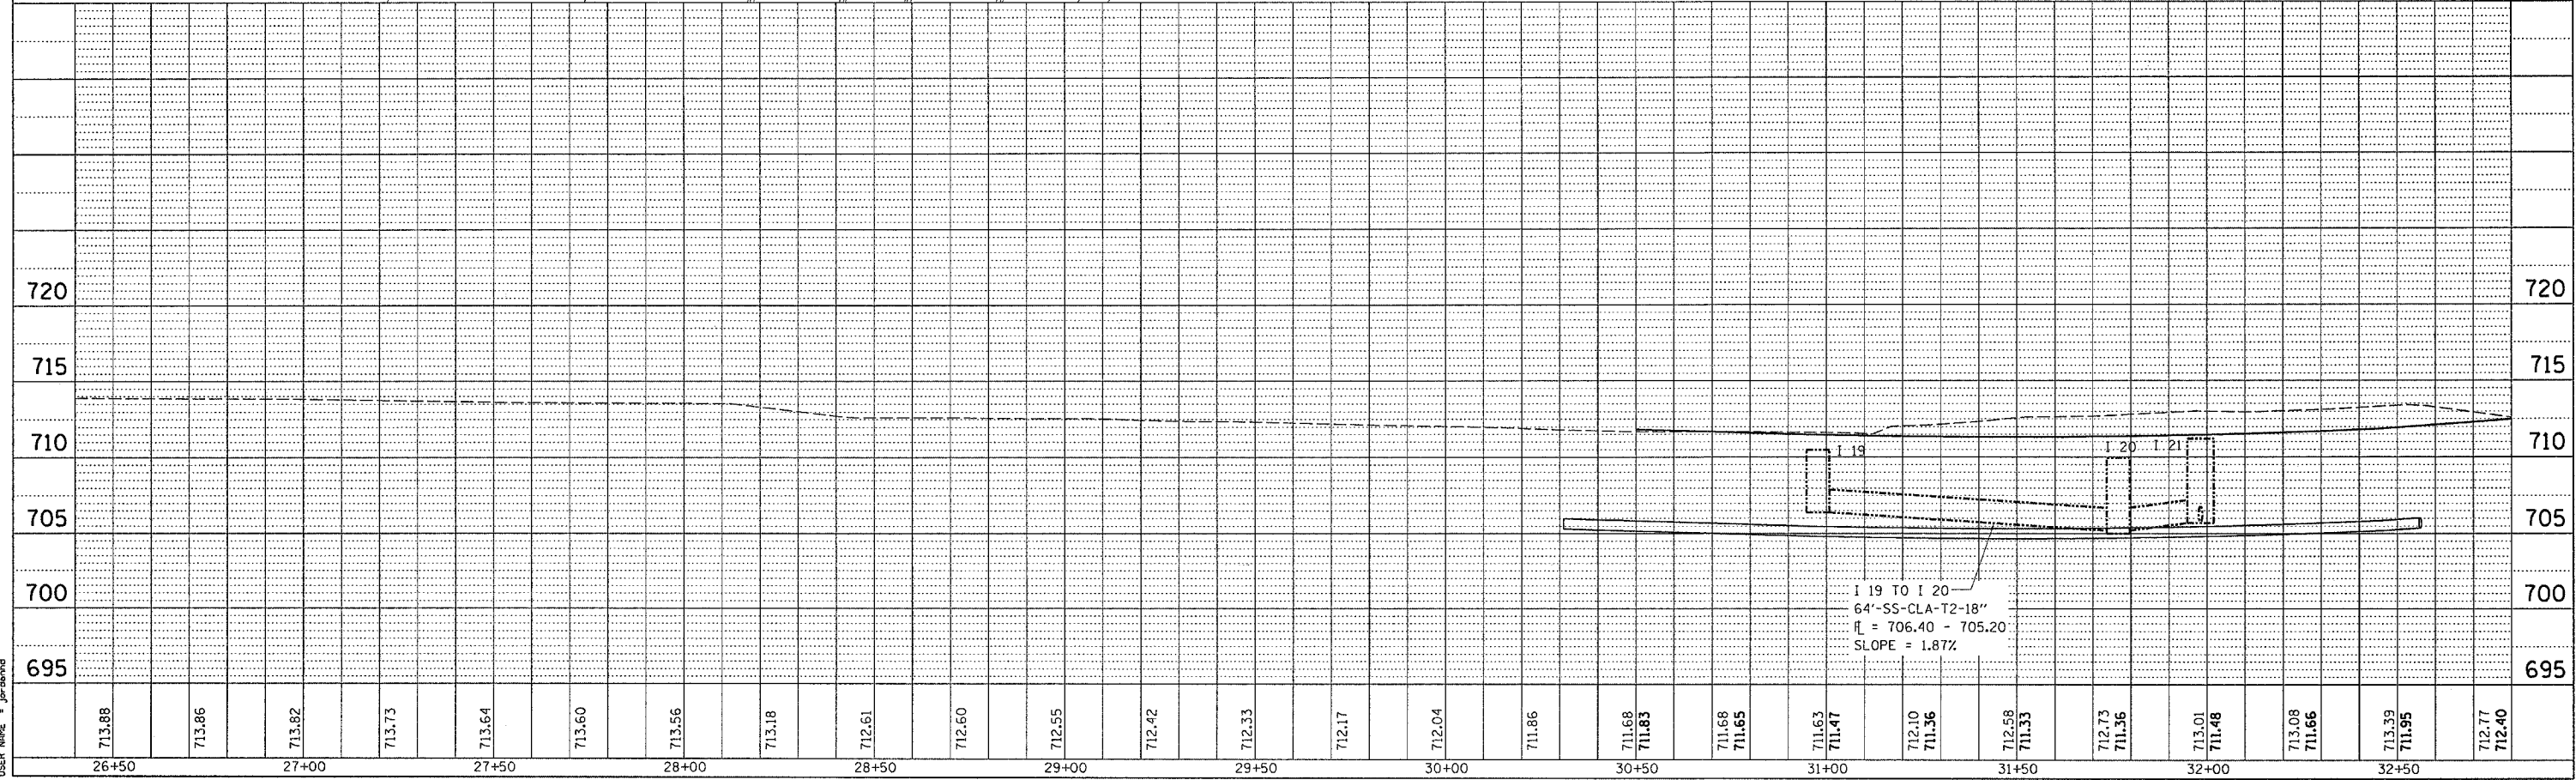

PLOT DATE = Mon Apr 03 11:36:15 2006
 PLOT SCALE = 5/8" = 1'-0"
 USER NAME = jprasad