



F.A.P. RTE.	SECTION	COUNTY	TOTAL SHEETS	SHEET NO.
742	40-M	WINNEBAGO	165	92
STA.		TO STA.		
FED. ROAD DIST. NO.	ILLINOIS	FED. AID PROJECT		

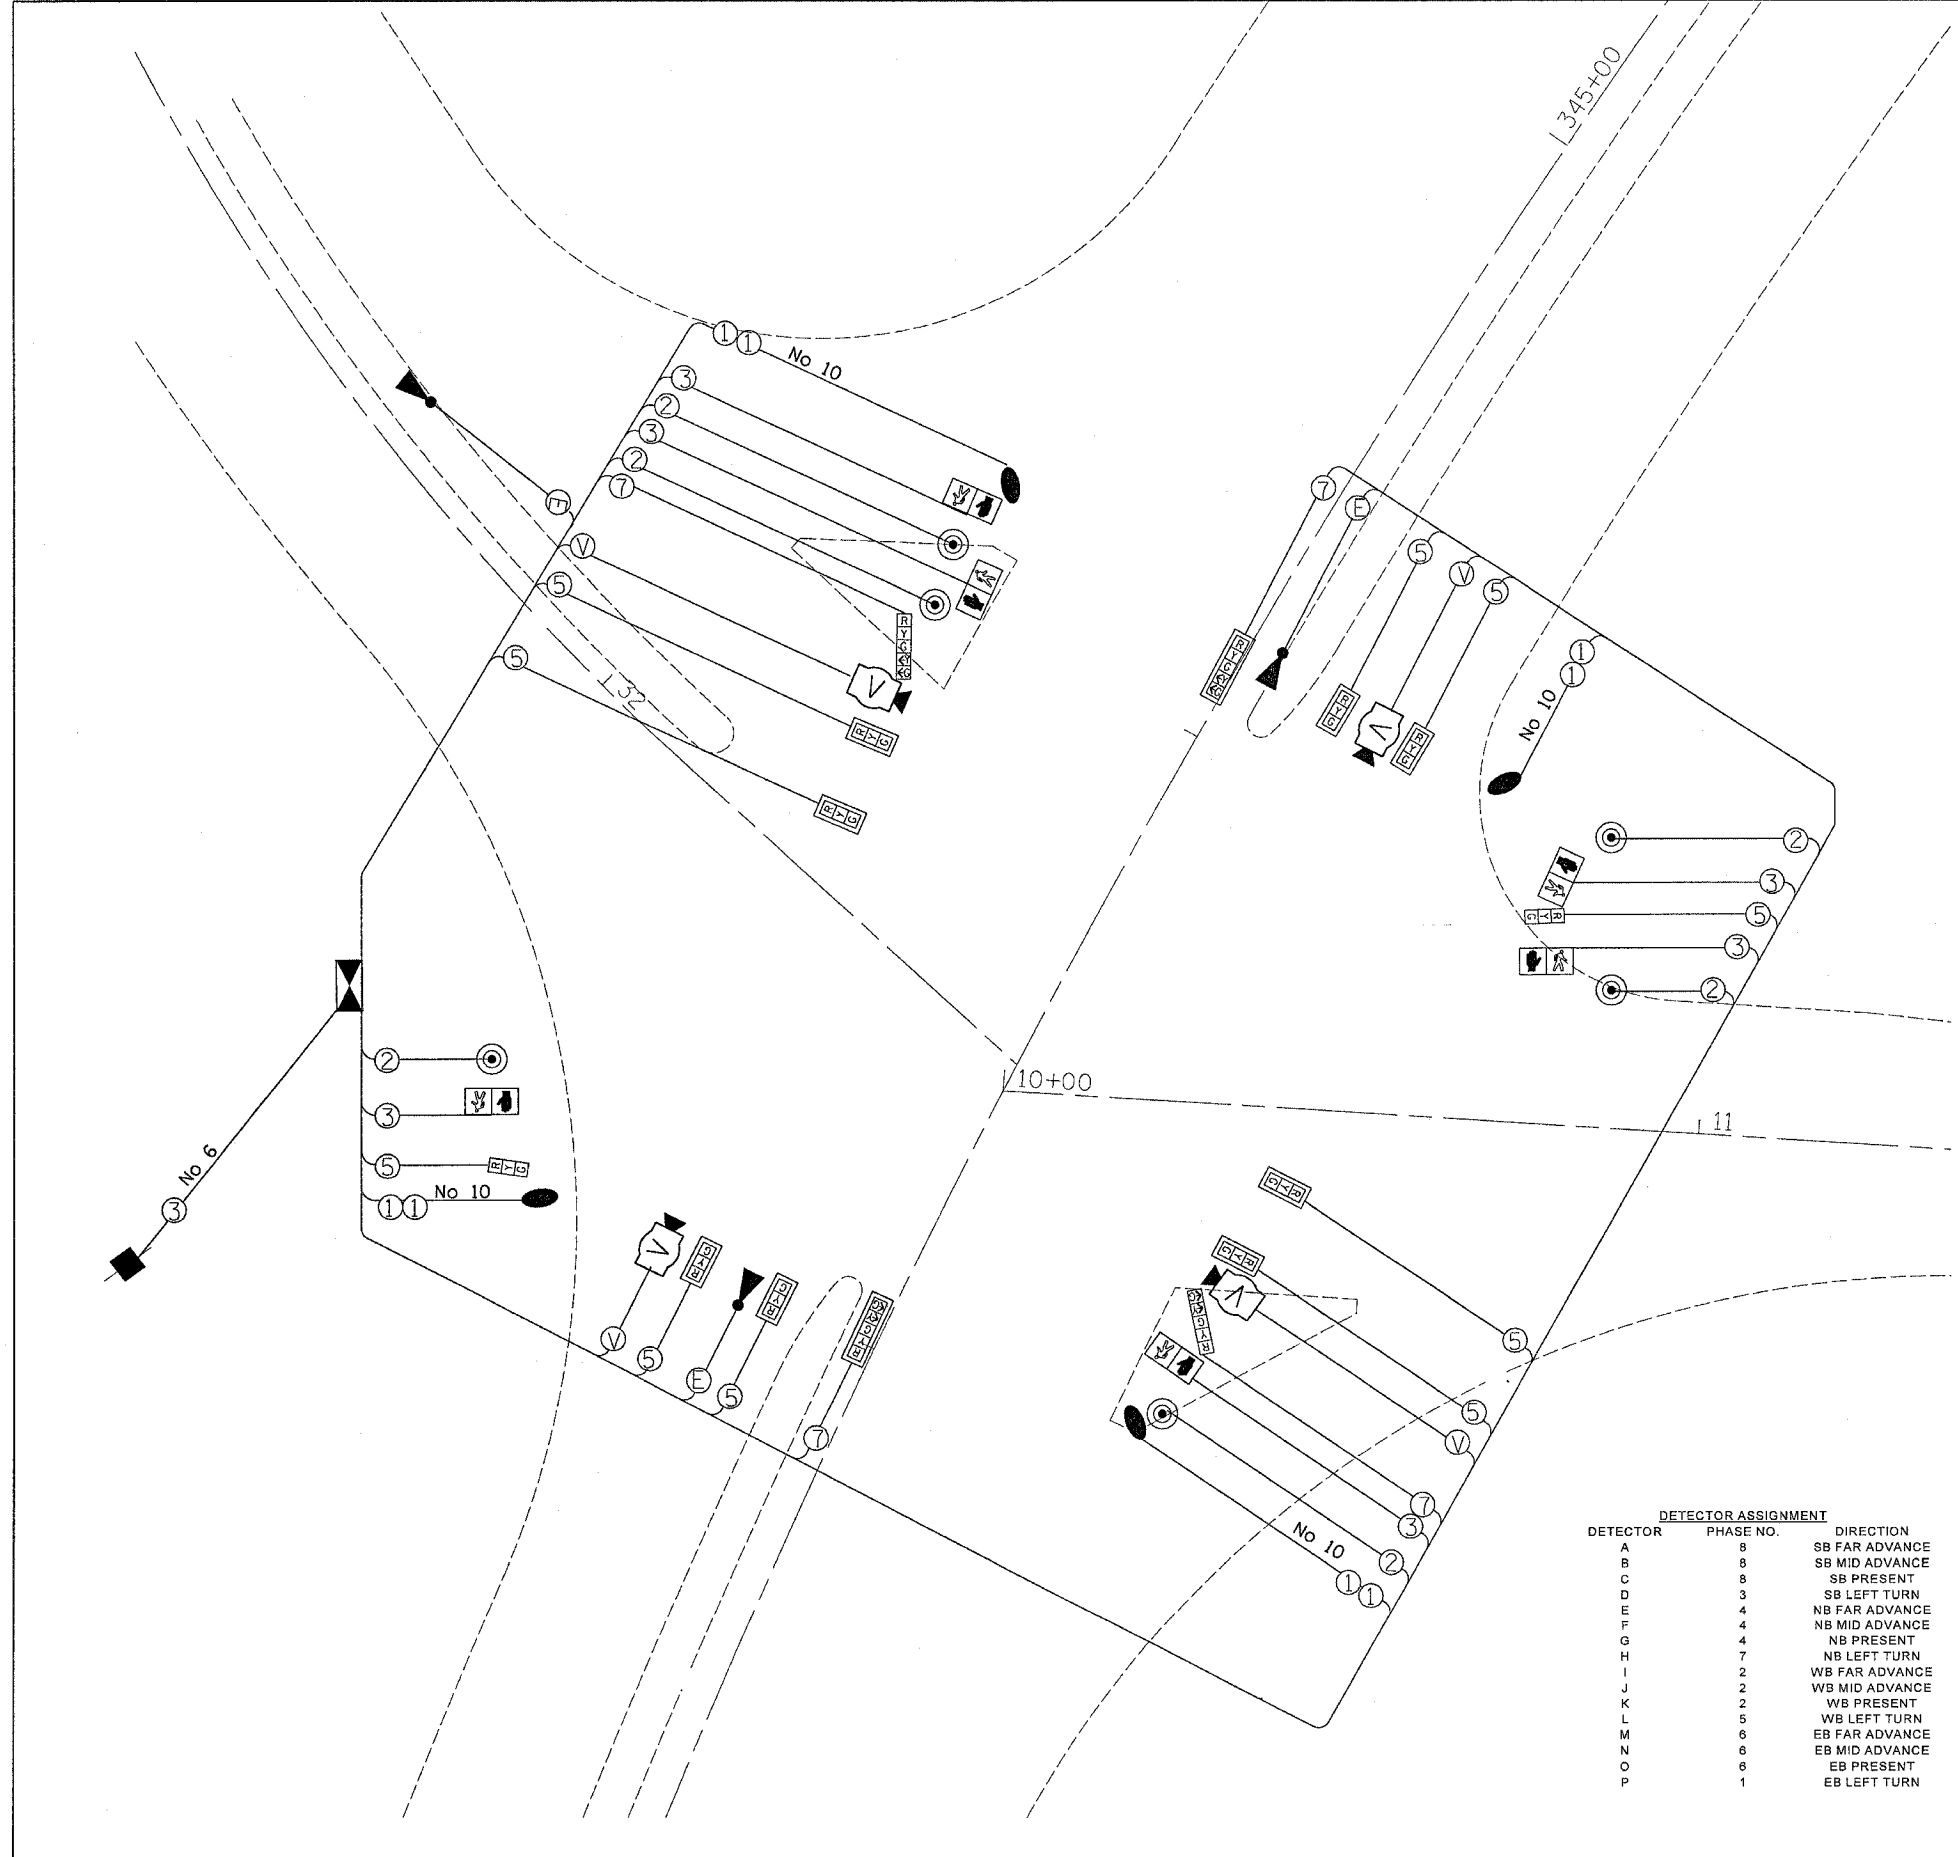

PHASE DESIGNATION DIAGRAM

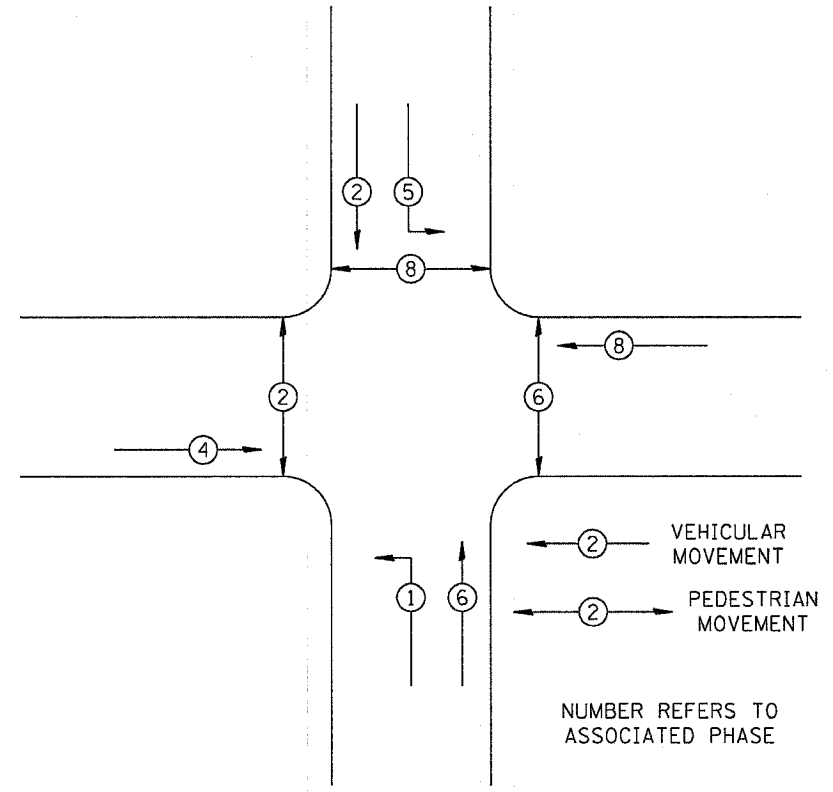

REFER TO STANDARD 857001

LEGEND

- ② INDICATES NUMBER OF NEW CONDUCTORS. ALL CABLE IS NO. 14 EXCEPT AS INDICATED. "P" INDICATES PAIR CABLE
- | |
|---|
| R |
| Y |
| G |

 NEW SIGNAL HEAD WITH OR WITHOUT BACKPLATE
- NEW PEDESTRIAN HEAD - LED
- PEDESTRIAN PUSHBUTTON
- LUMINAIRE, 250 WATT
- VIDEO VEHICLE DETECTION SYTEM
- EMERGENCY VEHICLE PRIORITY SYSTEM

DETECTOR ASSIGNMENT

DETECTOR	PHASE NO.	DIRECTION
A	8	SB FAR ADVANCE
B	8	SB MID ADVANCE
C	8	SB PRESENT
D	3	SB LEFT TURN
E	4	NB FAR ADVANCE
F	4	NB MID ADVANCE
G	4	NB PRESENT
H	7	NB LEFT TURN
I	2	WB FAR ADVANCE
J	2	WB MID ADVANCE
K	2	WB PRESENT
L	5	WB LEFT TURN
M	6	EB FAR ADVANCE
N	6	EB MID ADVANCE
O	6	EB PRESENT
P	1	EB LEFT TURN

REVISIONS	
NAME	DATE

ILLINOIS DEPARTMENT OF TRANSPORTATION

SCALE: VERT. DATE
HORIZ. DATE

DRAWN BY
CHECKED BY

PLOT DATE = Fri Apr 21 09:45:35 2006
FILE NAME = s:\projects\10502\10502traf.dgn
JOB NAME = 10502 / JN.
USER NAME = gromagn

TRAFFIC SIGNAL DETAILS