


F.A.P. RTE.	SECTION	COUNTY	TOTAL SHEETS	SHEET NO.
742	40-M	WINNEBAGO	165	97
STA. 346+00		TO STA. 352+00		
FED. ROAD DIST. NO.		ILLINOIS FED. AID PROJECT		

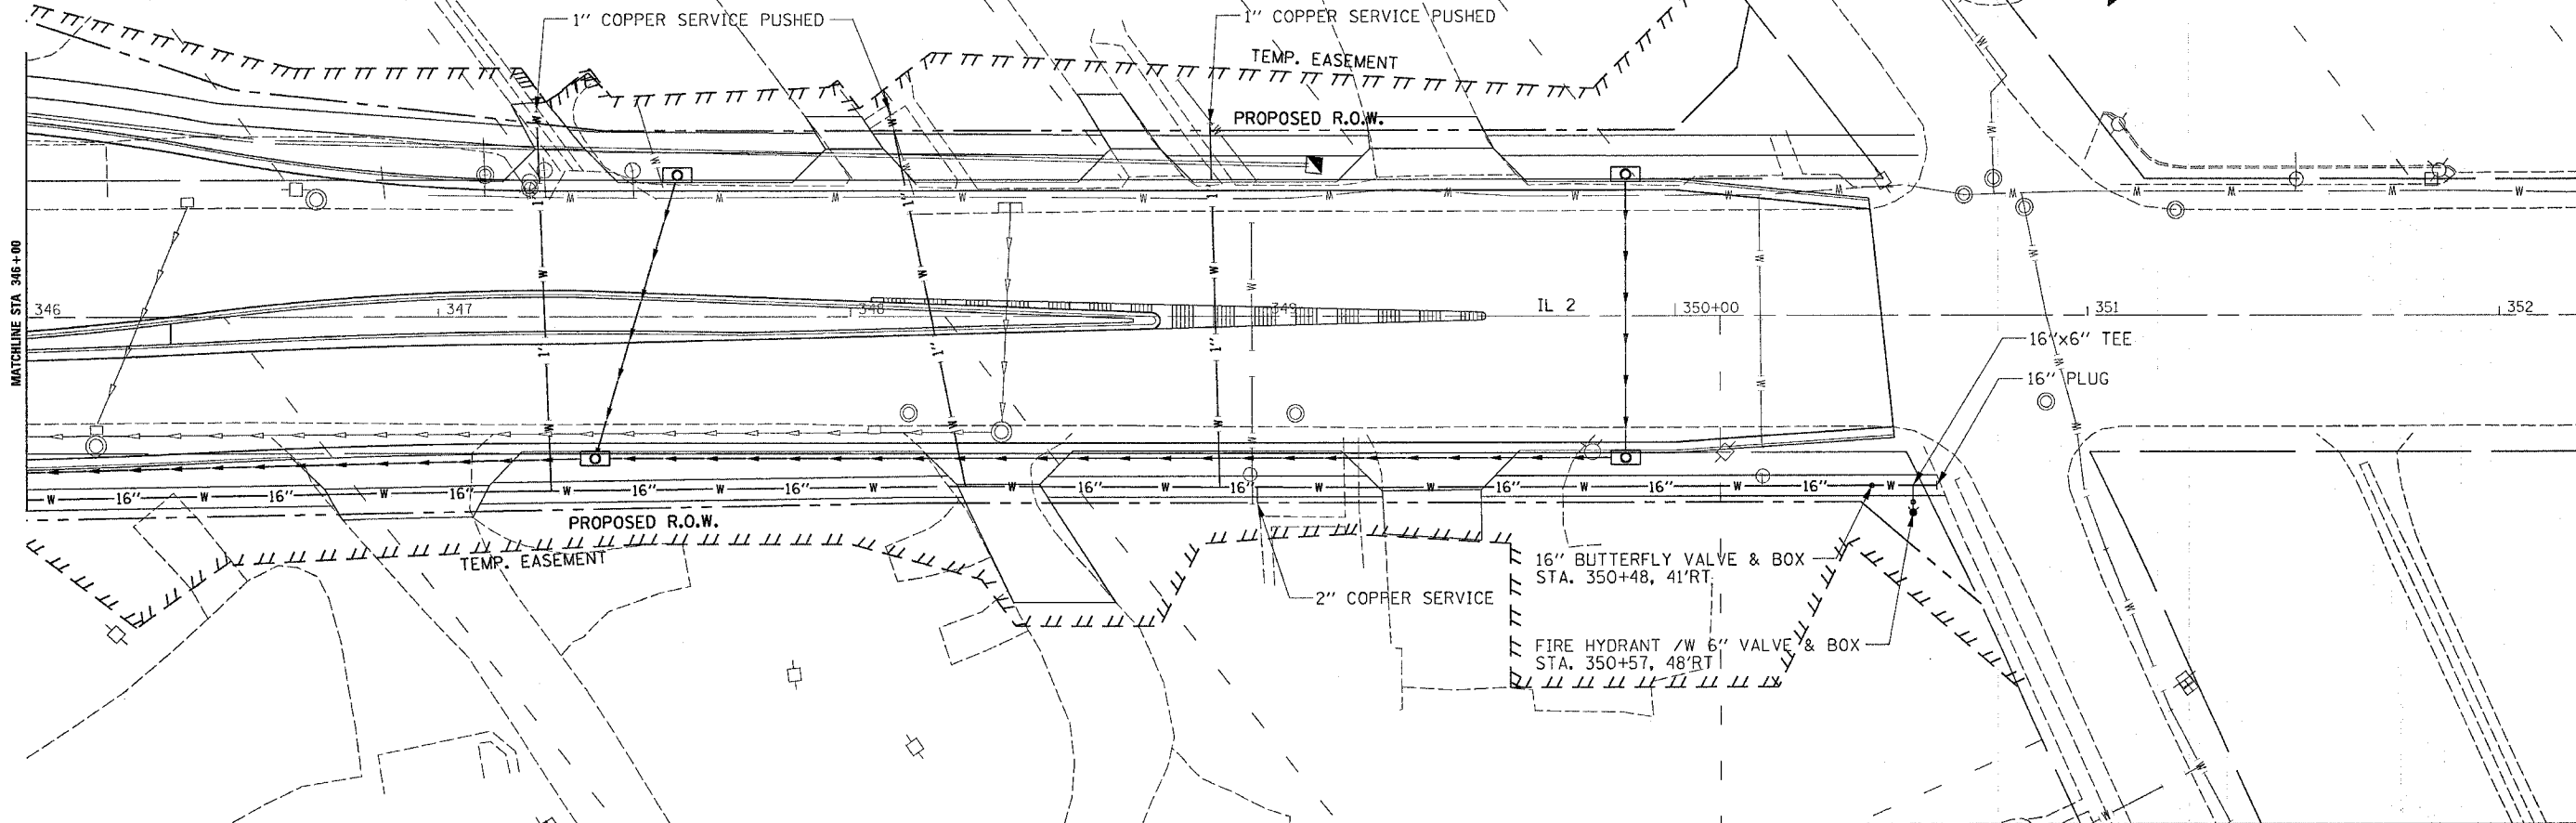


PLAN

DATE	BY

PROFILE

DATE	BY

PLOT DATE = Mon Apr 03 11:30:52 2006
 PLOT SCALE = 1"=40'-0.00"
 USER NAME = joroband

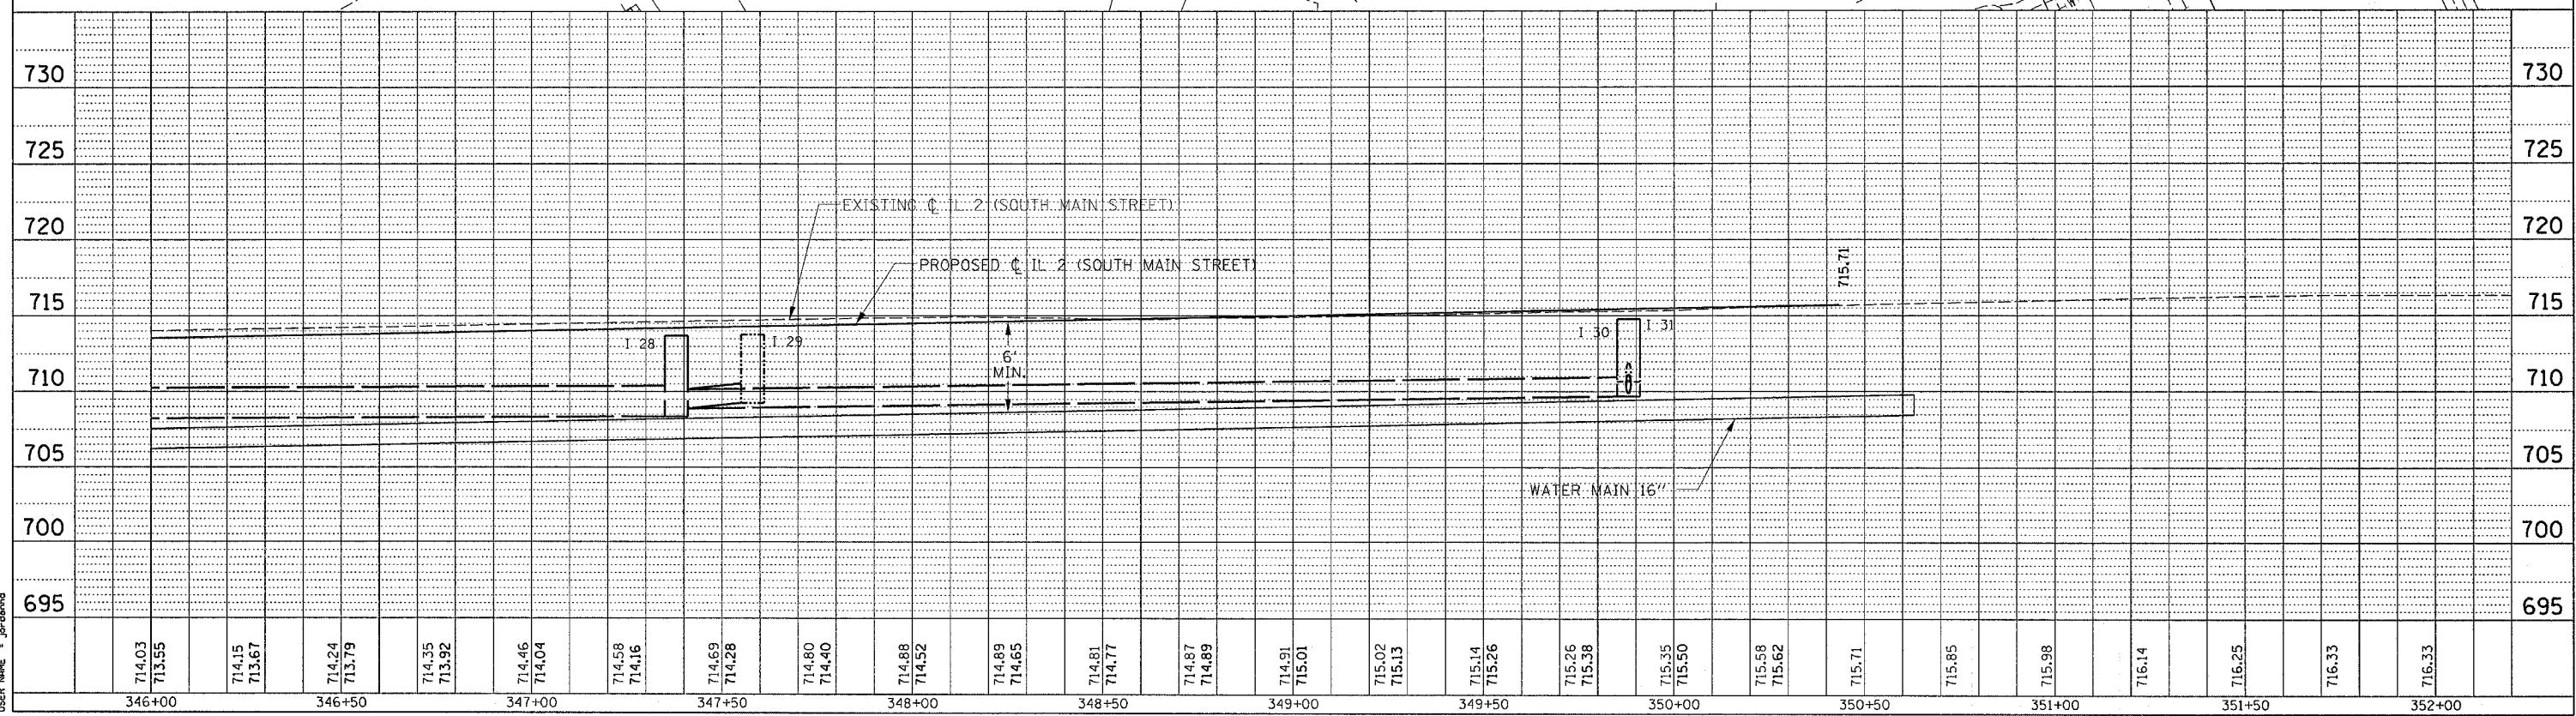

WATER MAIN DETAILS - IL 2 (SOUTH MAIN STREET)