


F.A. RTE.	SECTION	COUNTY	TOTAL SHEETS	SHEET NO.
742	40-M	WINNEBAGO	165	99A
STA.		TO STA.		
FED. ROAD DIST. NO.		ILLINOIS FED. AID PROJECT		

BITUMINOUS CONCRETE SURFACE REMOVAL DETAIL

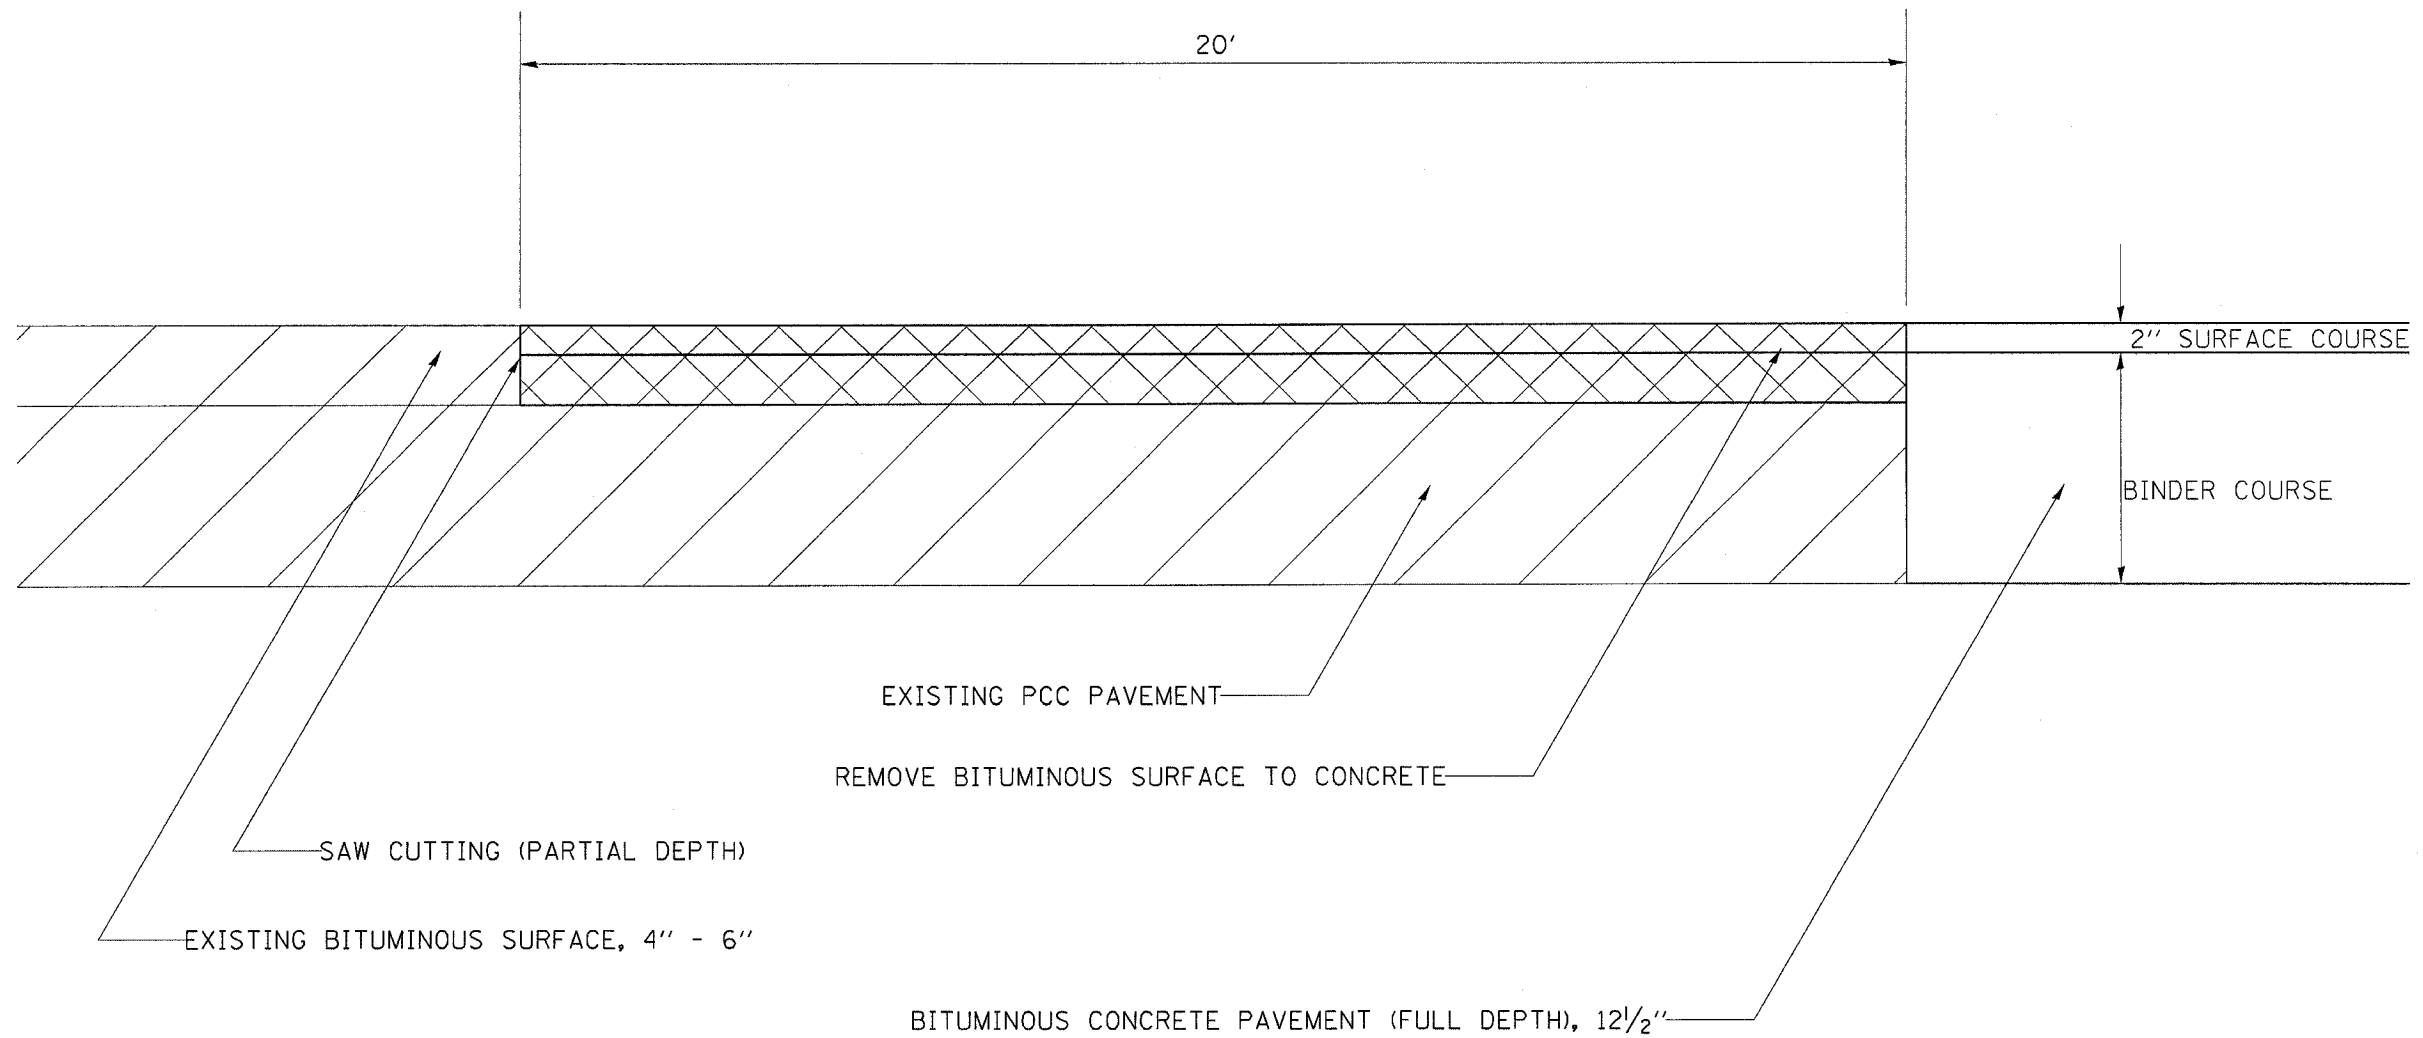

SEE SCHEDULE FOR LOCATIONS

PLOT DATE = Fri May 26 14:00:13 2006
FILE NAME = C:\p\projects\p205902\050502.dgn
PLOT SCALE = 1/8" = 1'-0"
REFERENCE = REF#