


F.A.P. RTE.	SECTION	COUNTY	TOTAL SHEETS	SHEET NO.
742	40-M	WINNEBAGO	165	128
STA. 337+00.00		TO STA. 337+25.00		
FED. ROAD DIST. NO.		ILLINOIS FED. AID PROJECT		

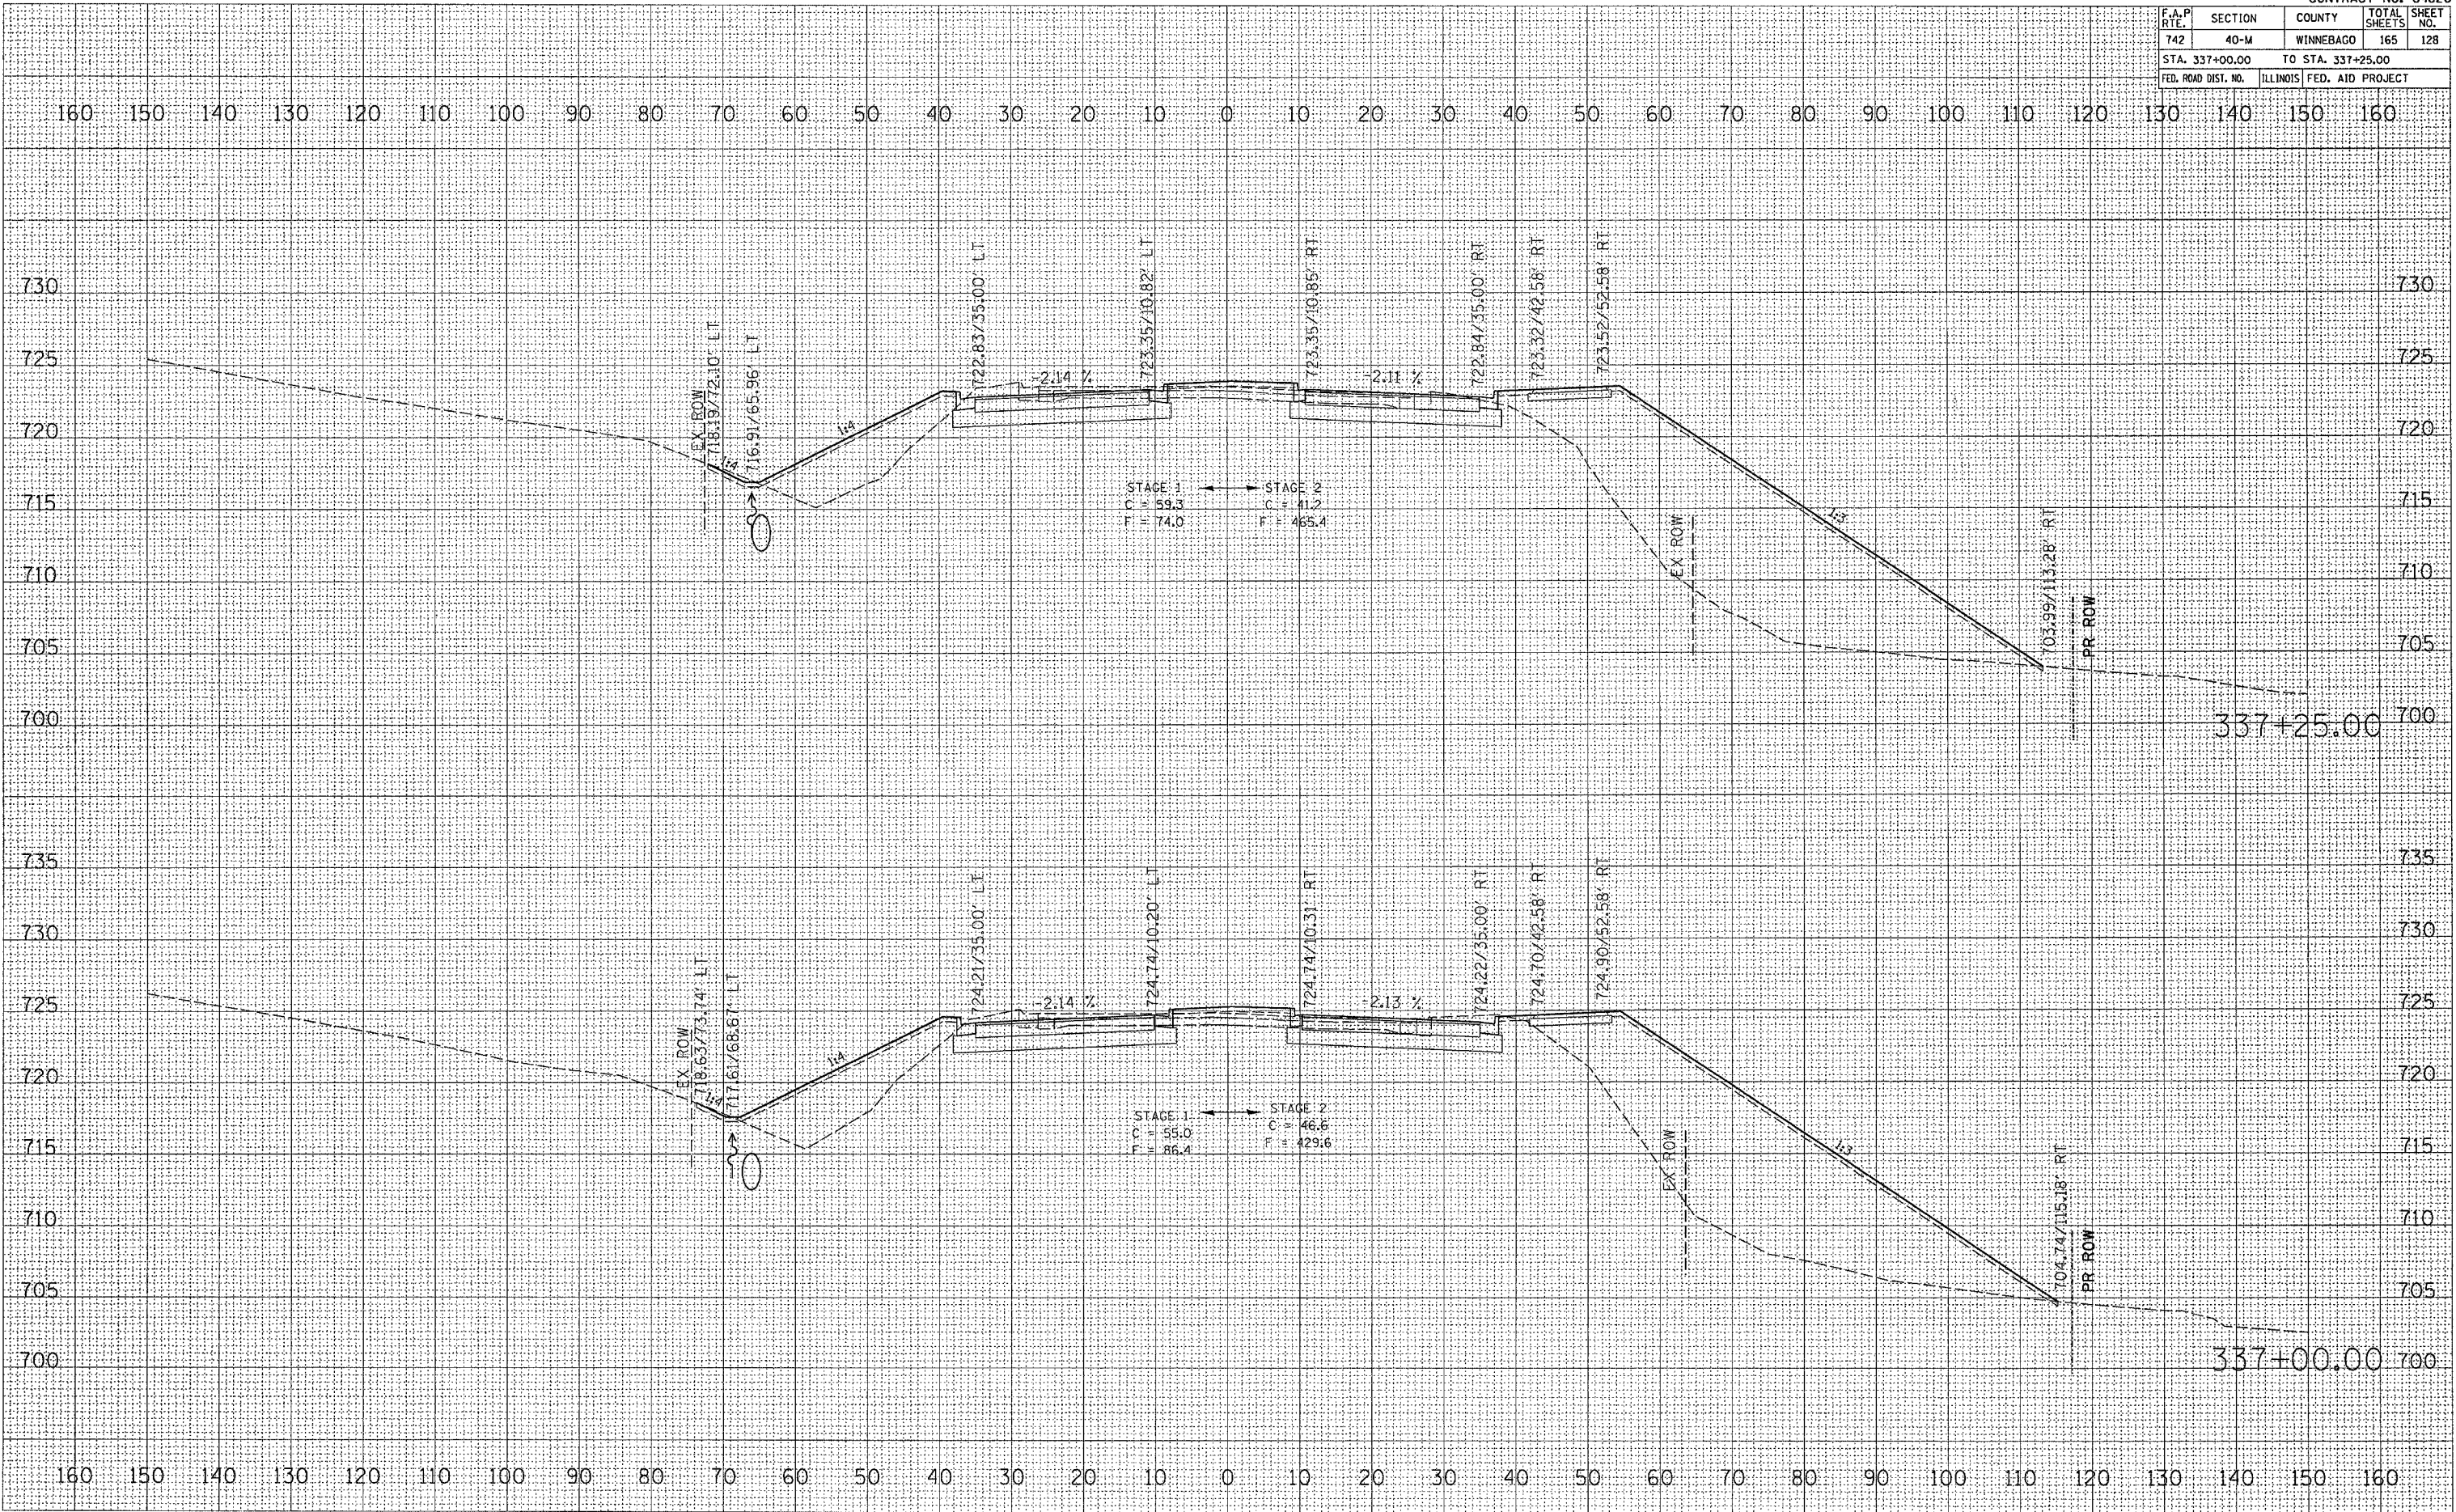

DATE	BY

DATE	BY

PLOT DATE = Mon Apr 03 13:08:24 2006
 FILE NAME = C:\pvc\mca\2006\04\03\0824\04030824.dwg
 PLOT SCALE = 0.0000 / IN.
 USER NAME = jordanhd