


F.A.P. RTE.	SECTION	COUNTY	TOTAL SHEETS	SHEET NO.
742	40-M	WINNEBAGO	165	161
STA. 11+00.00		TO STA. 11+50.00		
FED. ROAD DIST. NO.		ILLINOIS FED. AID PROJECT		

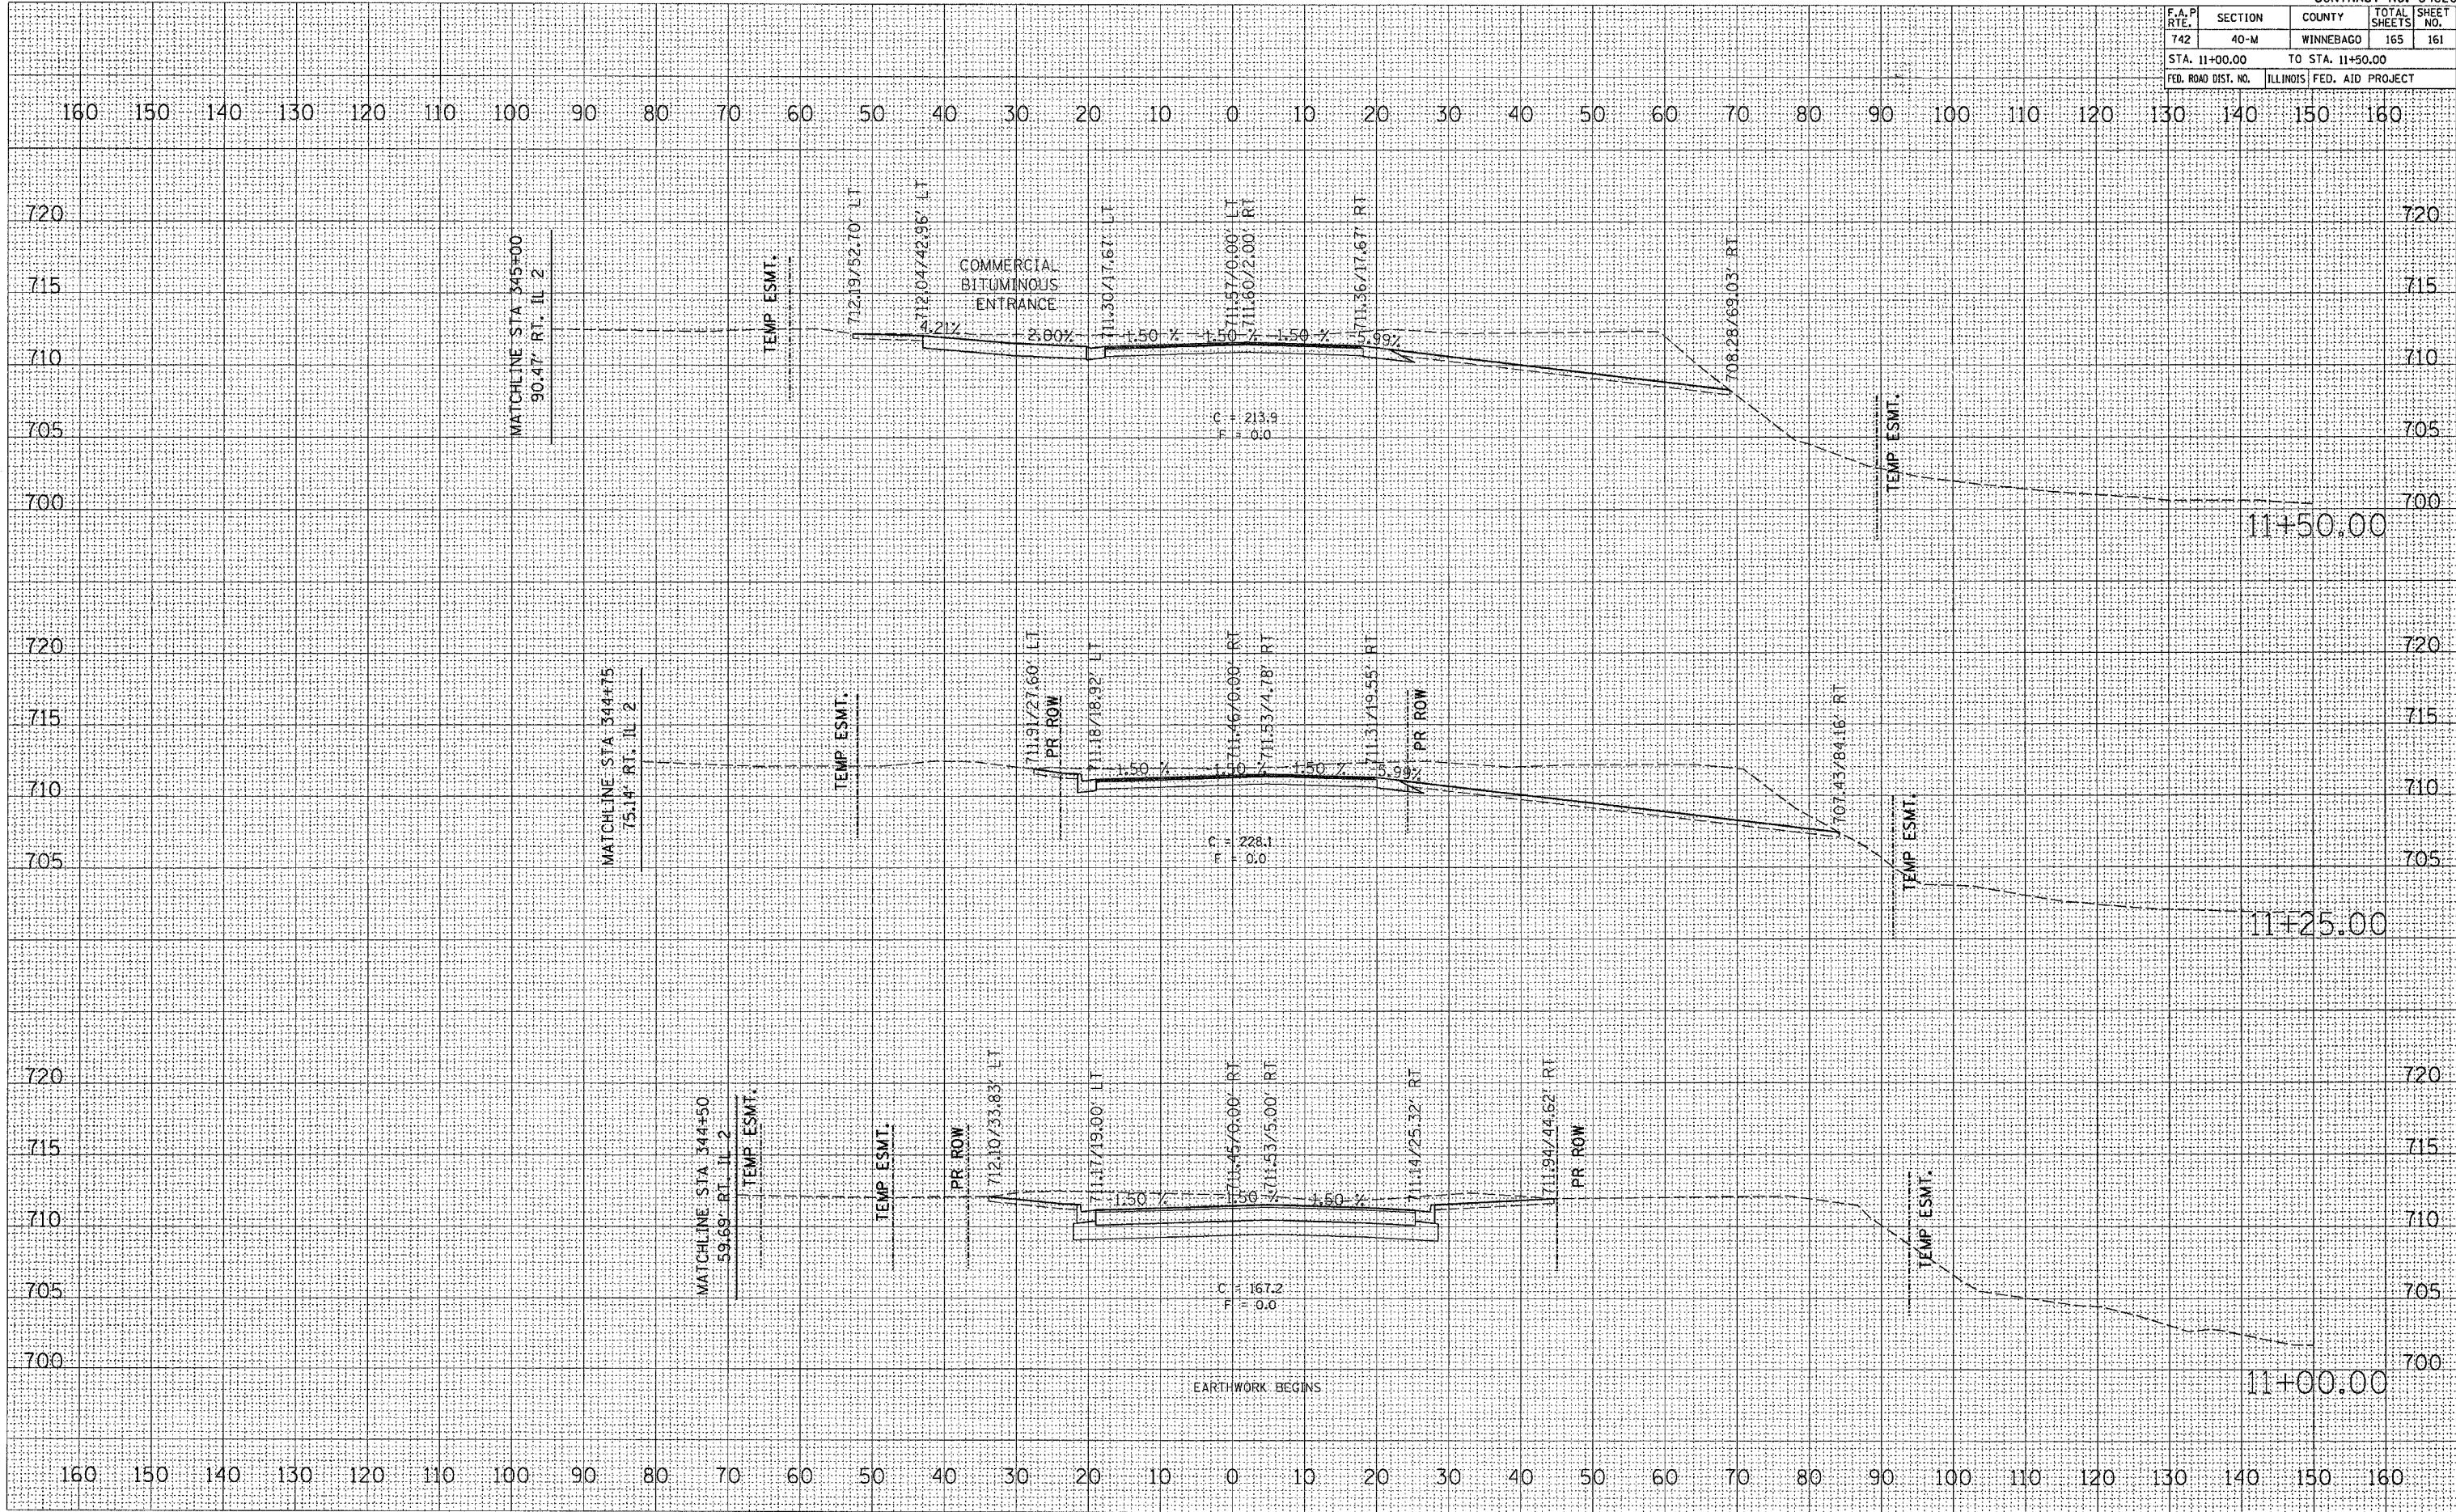

DATE	BY

DATE	BY

PLOT DATE = Mon Apr 03 13:08:46 2006
 PLOT SCALE = 10.0000' / IN.
 USER NAME = jerdandd