



F.A.P. RTE.	SECTION	COUNTY	TOTAL SHEETS	SHEET NO.
301	21-T	STEPHENSON	49	13
STA. TO STA.		FED. ROAD DIST. NO. ILLINOIS FED. AID PROJECT		

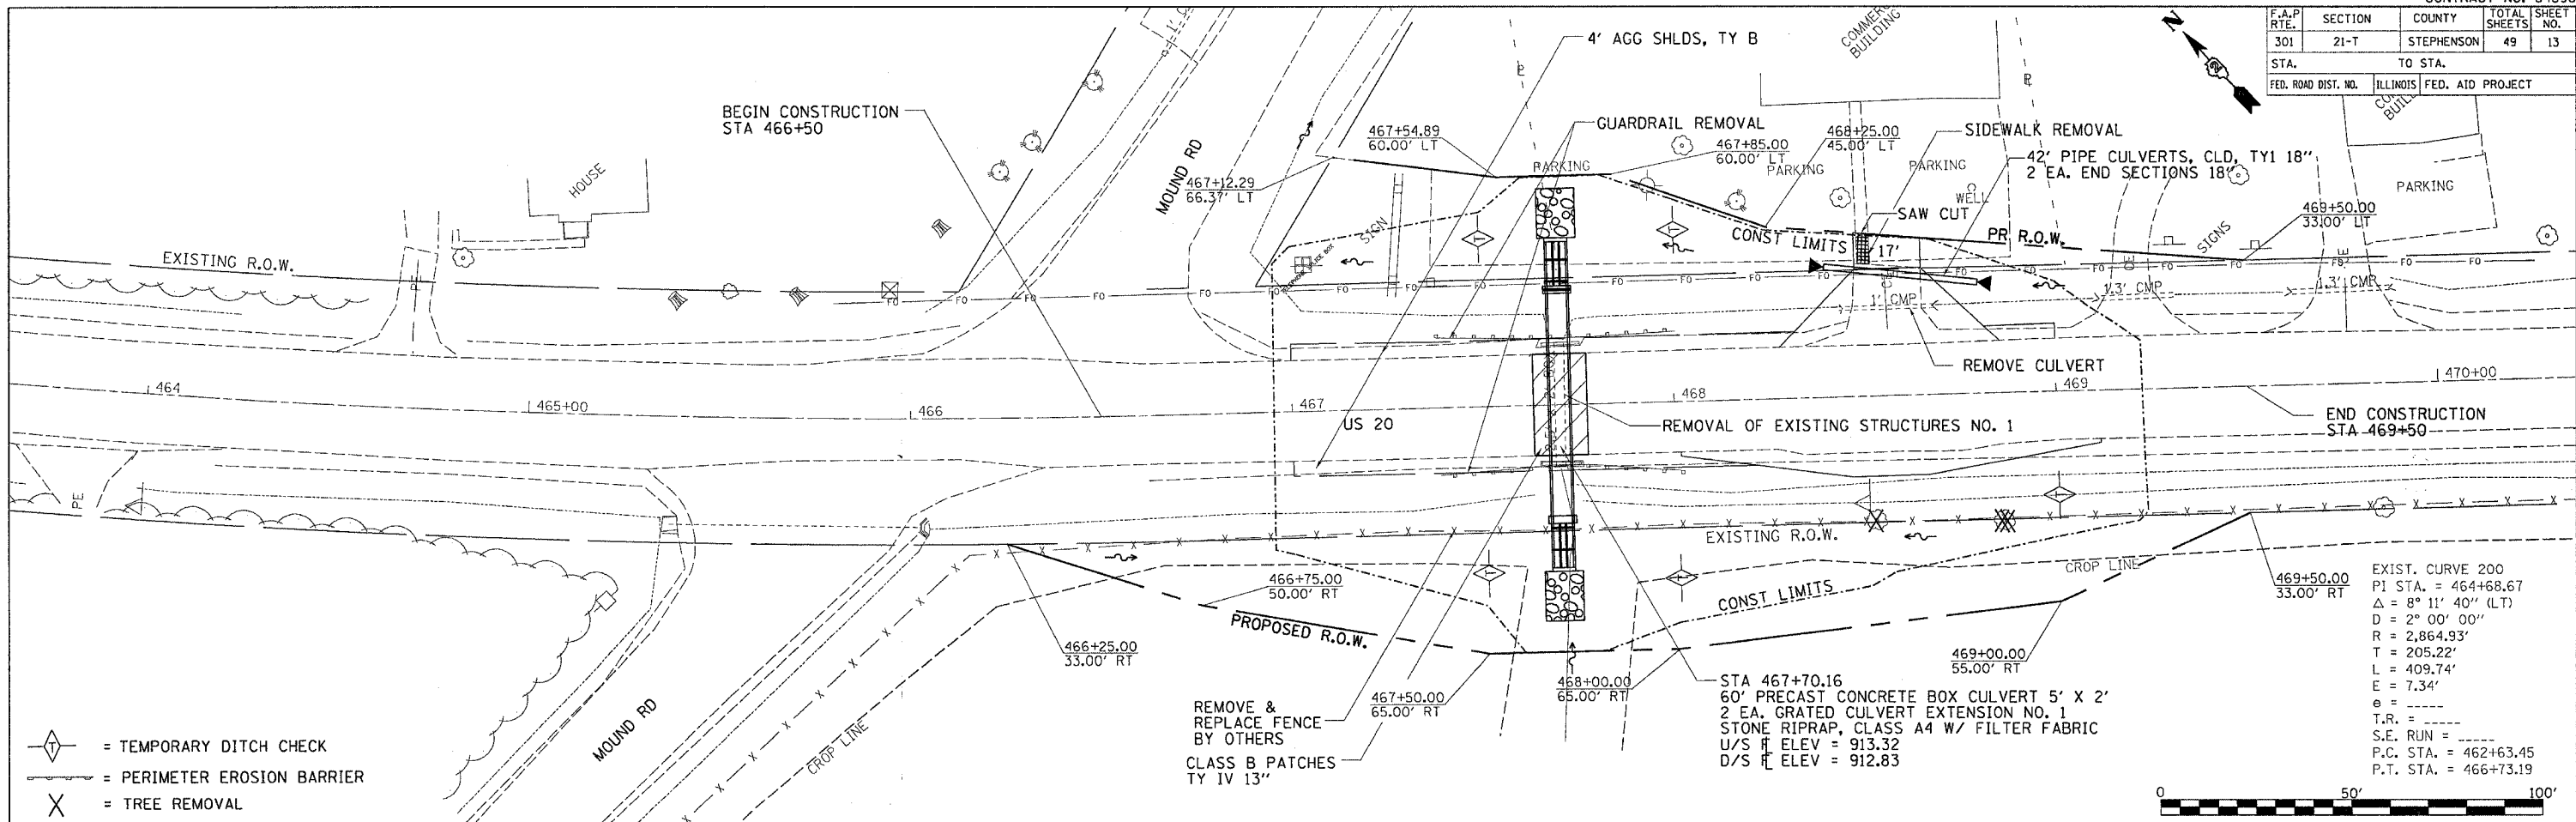


- = TEMPORARY DITCH CHECK
- = PERIMETER EROSION BARRIER
- = TREE REMOVAL

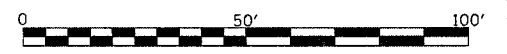

EXIST. CURVE 200
 PI STA. = 464+68.67
 $\Delta = 8^\circ 11' 40''$ (LT)
 $D = 2^\circ 00' 00''$
 $R = 2,864.93'$
 $T = 205.22'$
 $L = 409.74'$
 $E = 7.34'$
 $e = \text{---}$
 $T.R. = \text{---}$
 $S.E. \text{ RUN} = \text{---}$
 $P.C. \text{ STA.} = 462+63.45$
 $P.T. \text{ STA.} = 466+73.19$

PLAN	DATE	BY
SURVEYED		
PLOTTED		
REVISIONS		
NO. OF WAYS CHECKED		
CADD FILE NAME		

PROFILE	DATE	BY
SURVEYED		
PLOTTED		
REVISIONS		
NO. OF WAYS CHECKED		
STRUCTURE NOTATION		

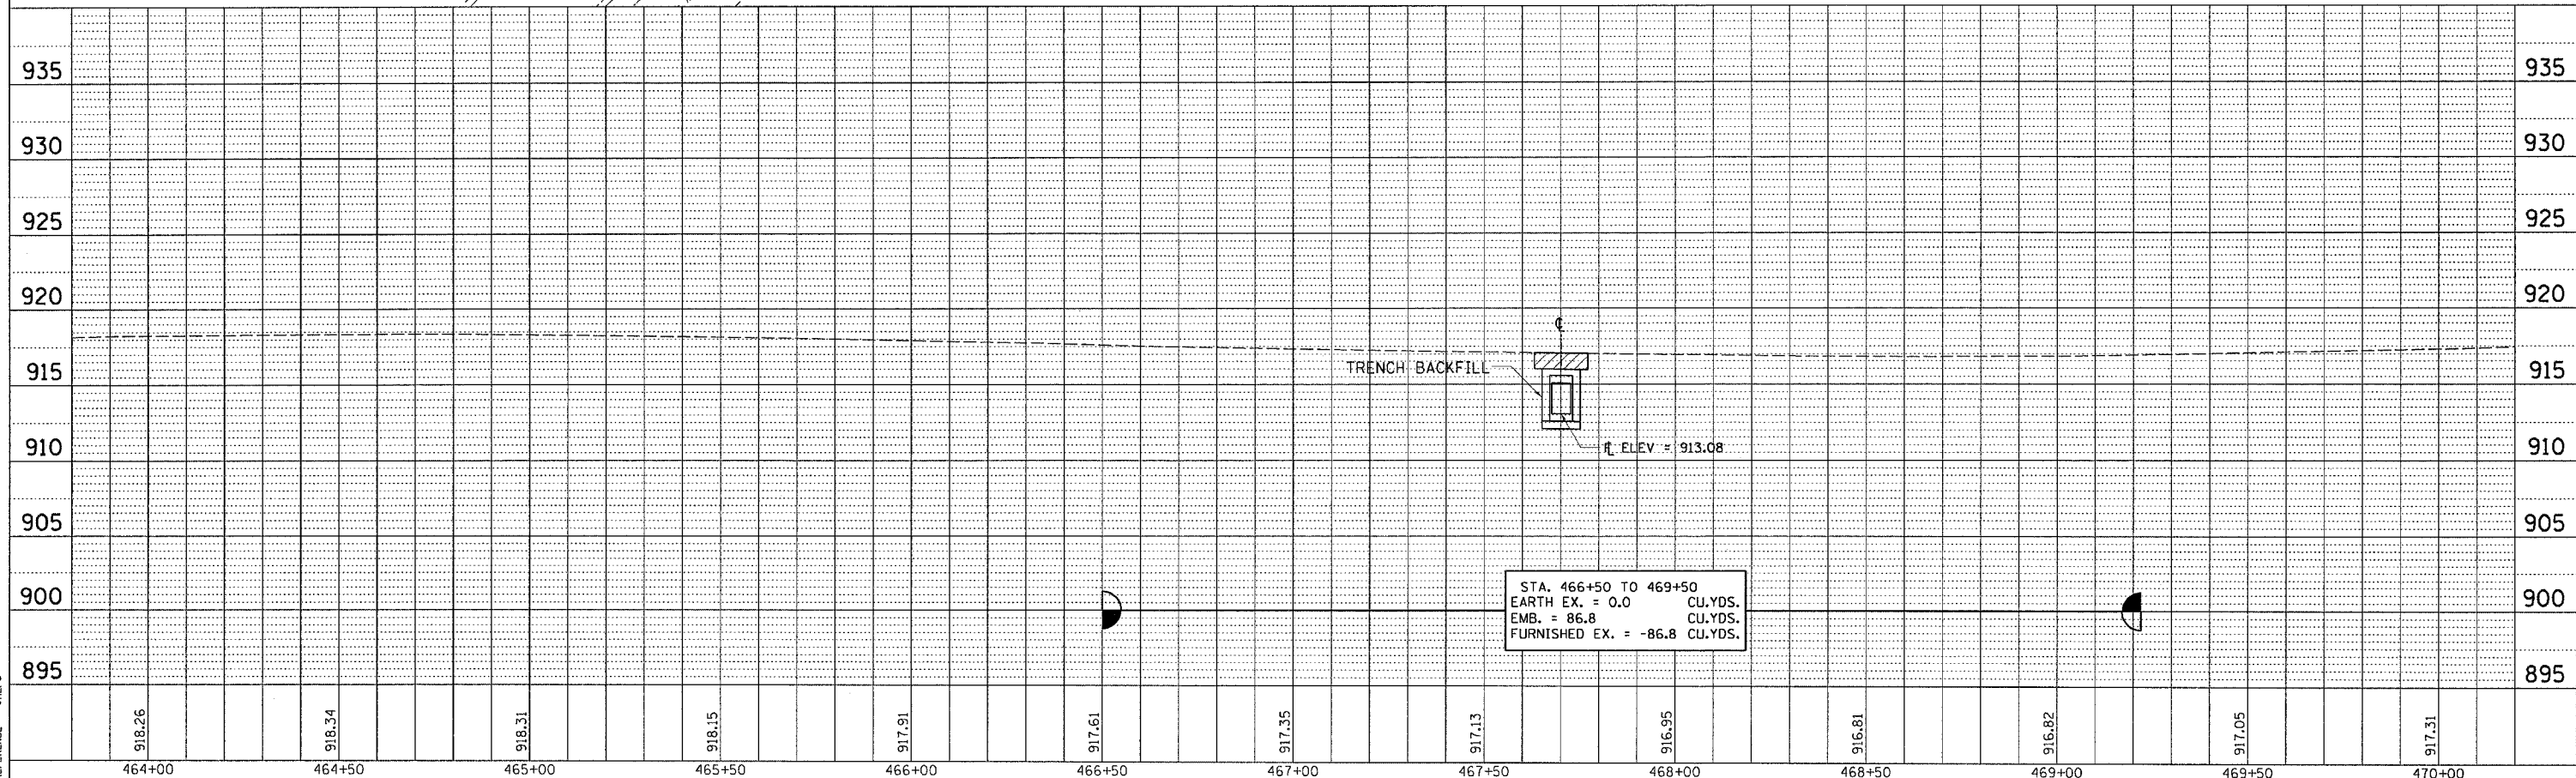

PLOT DATE = Fri, Sep 03, 14:52:29, 2009
 FILE NAME = c:\p1\2009\21-T\21-T-13.dgn
 PLOT SCALE = 20.00000 / 1 IN.
 REFERENCE = #REF#