
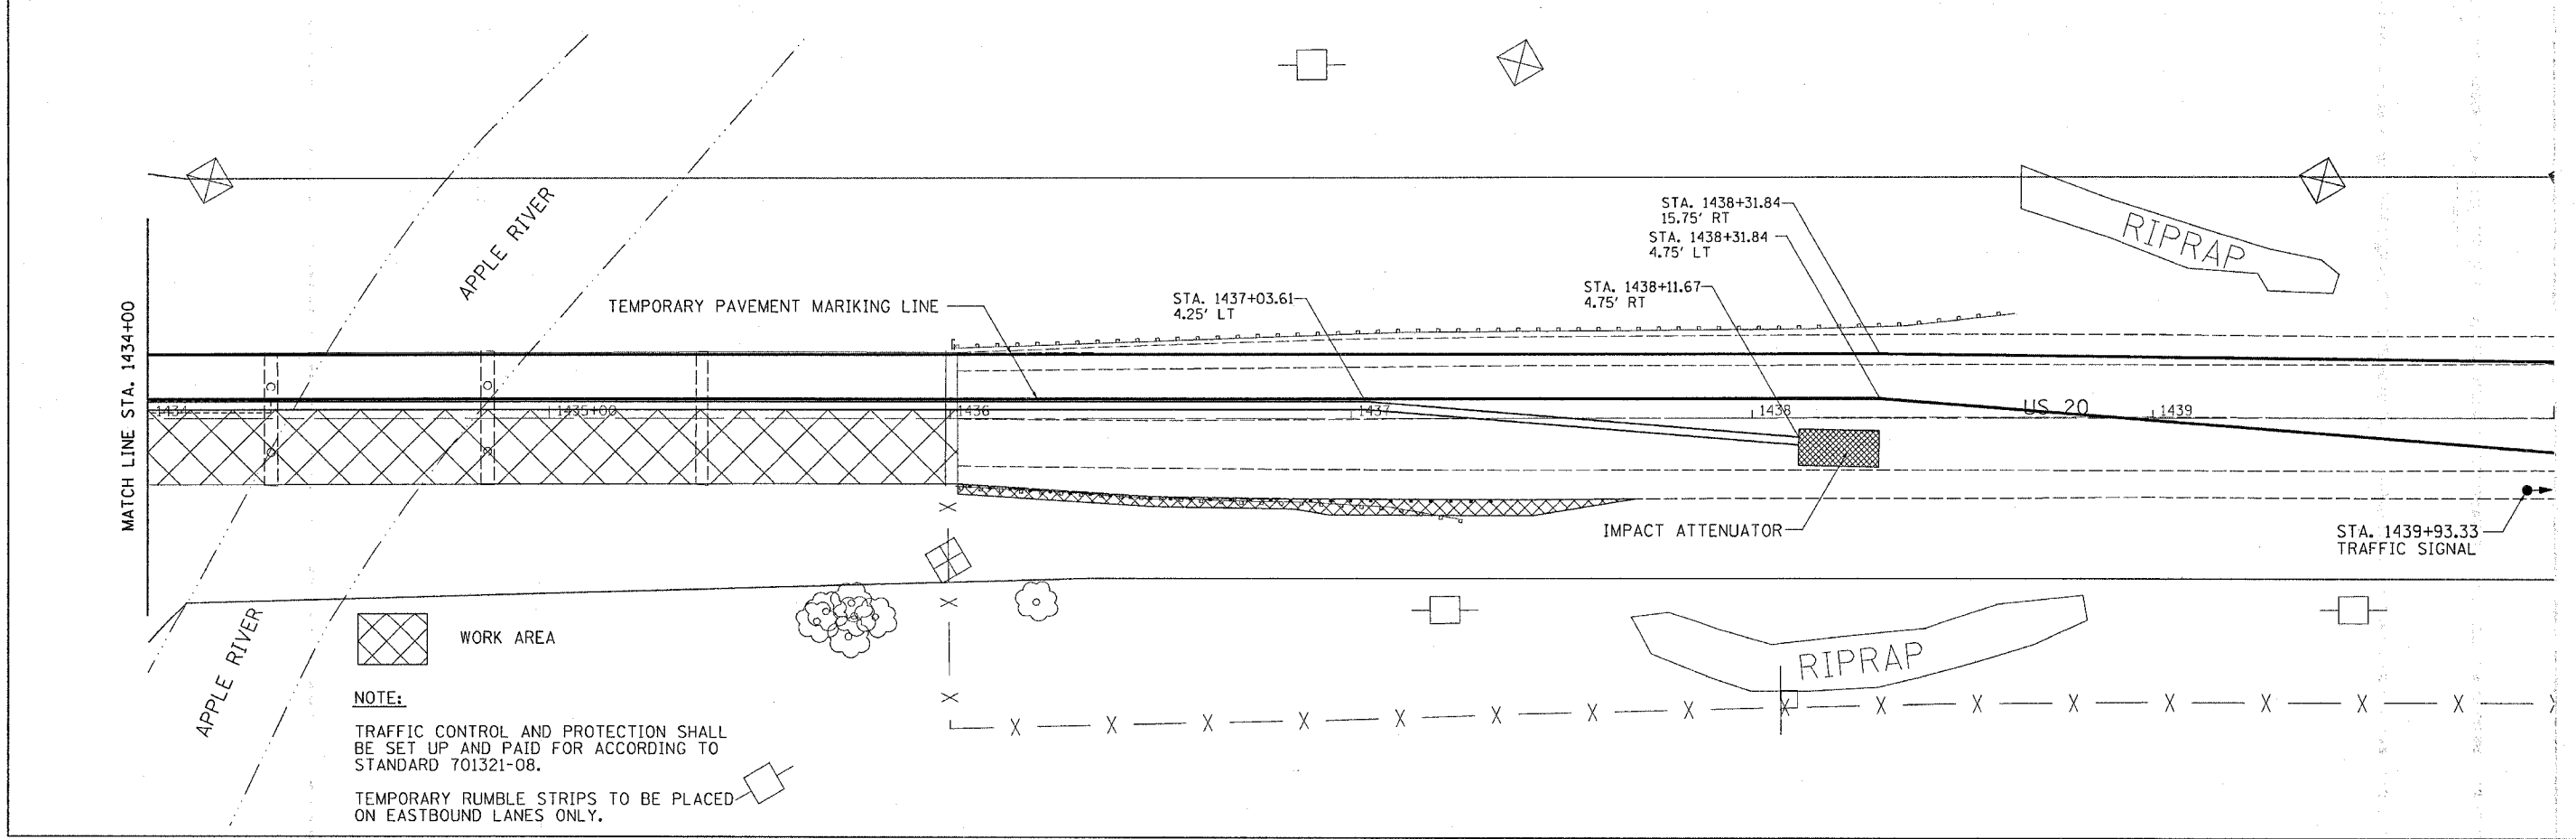


F.A.P. RTE.	SECTION	COUNTY	TOTAL SHEETS	SHEET NO.
301	28BR-1	JO DAVIESS	53	39
STA.		TO STA.		
FED. ROAD DIST. NO.		ILLINOIS FED. AID PROJECT		

# STAGING DETAILS

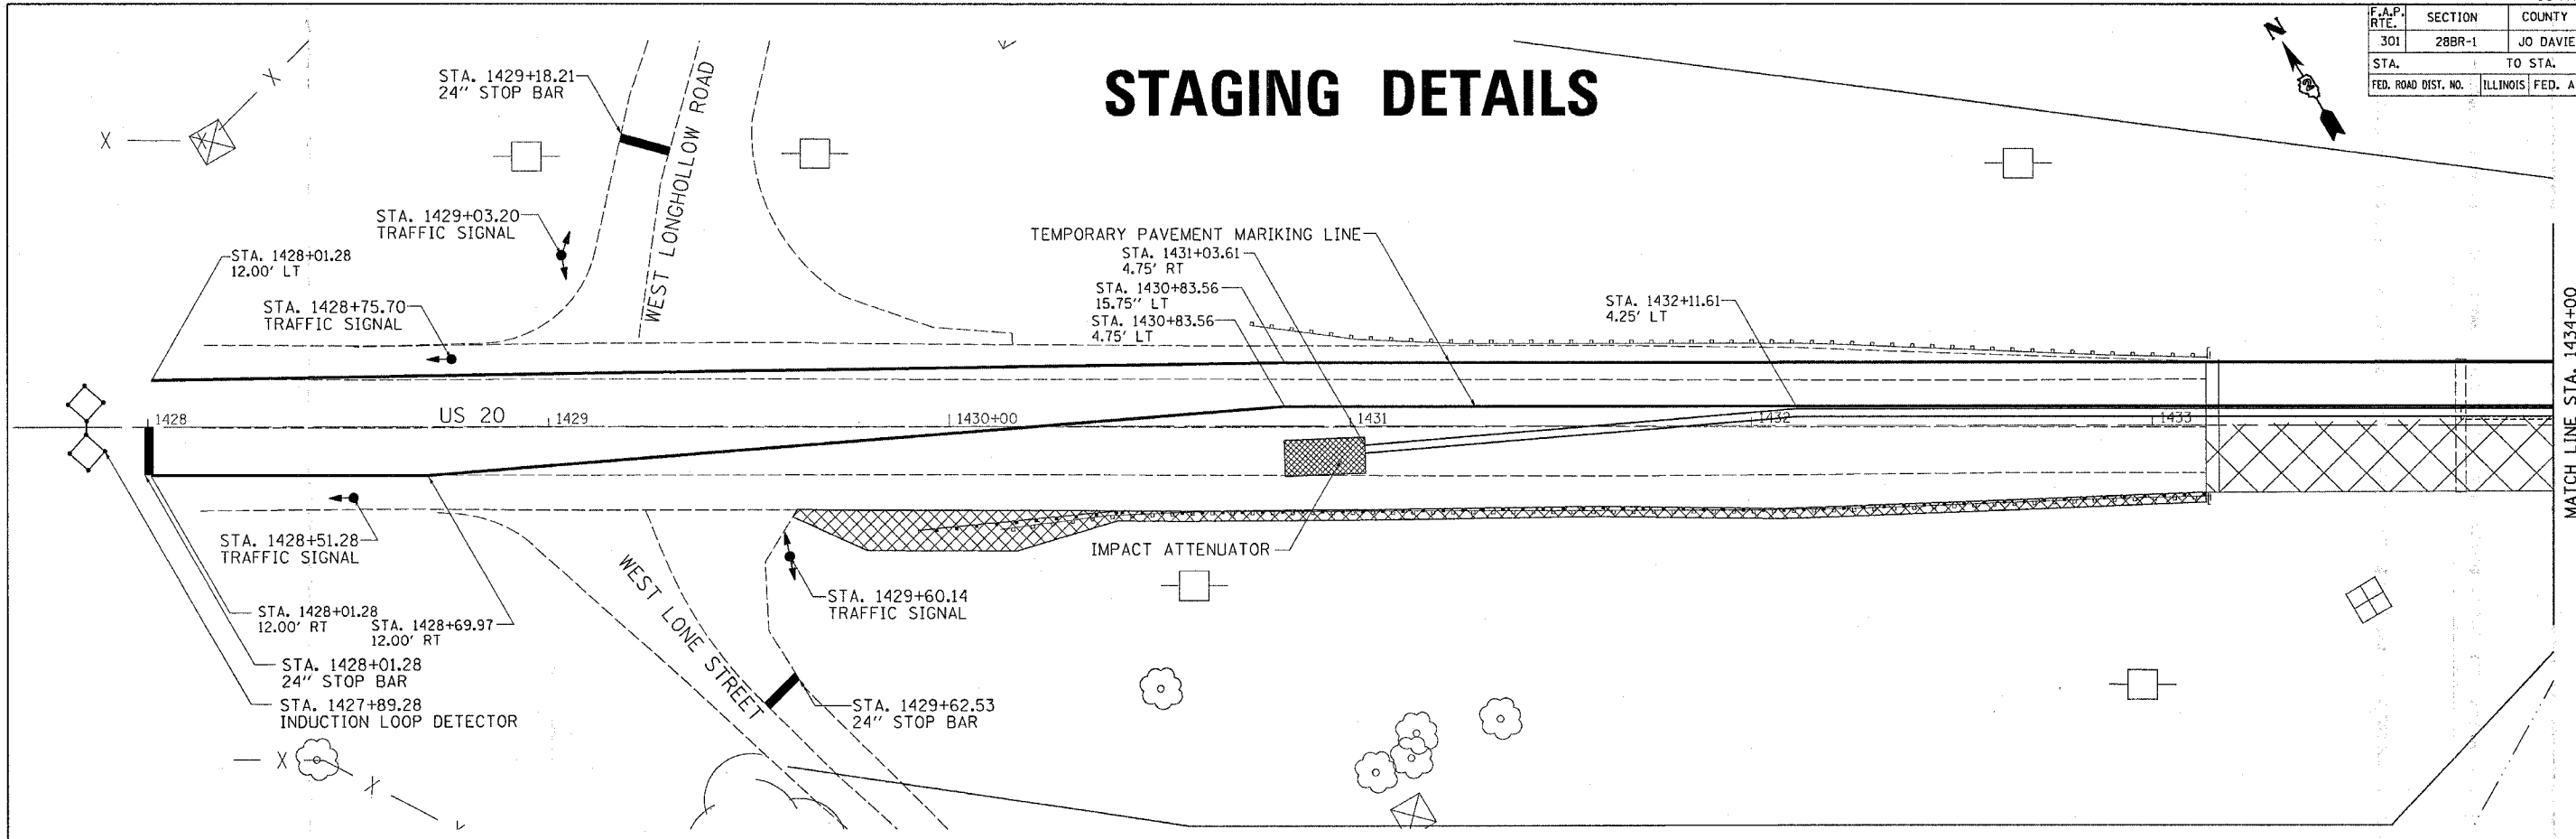

WORK AREA

**NOTE:**  
 TRAFFIC CONTROL AND PROTECTION SHALL BE SET UP AND PAID FOR ACCORDING TO STANDARD 701321-08.  
 TEMPORARY RUMBLE STRIPS TO BE PLACED ON EASTBOUND LANES ONLY.

PLOT DATE = Thu Mar 30 08:00:24 2006  
 PLOT SCALE = 20.0000' = 1" (1" = 20.0000')  
 USER NAME = megilj