


PLOT DATE : Thu Mar 30 08:07:18 2006
 PLOT SCALE : 1" = 40.00'
 USER NAME : mgh11j

ORIGINAL SURVEY PLOTTED BY DATE
 SURVEY PLOTTED BY DATE
 NOTE BOOK NO. AREAS CHECKED

FINAL SURVEY PLOTTED BY DATE
 SURVEY PLOTTED BY DATE
 NOTE BOOK NO. AREAS CHECKED

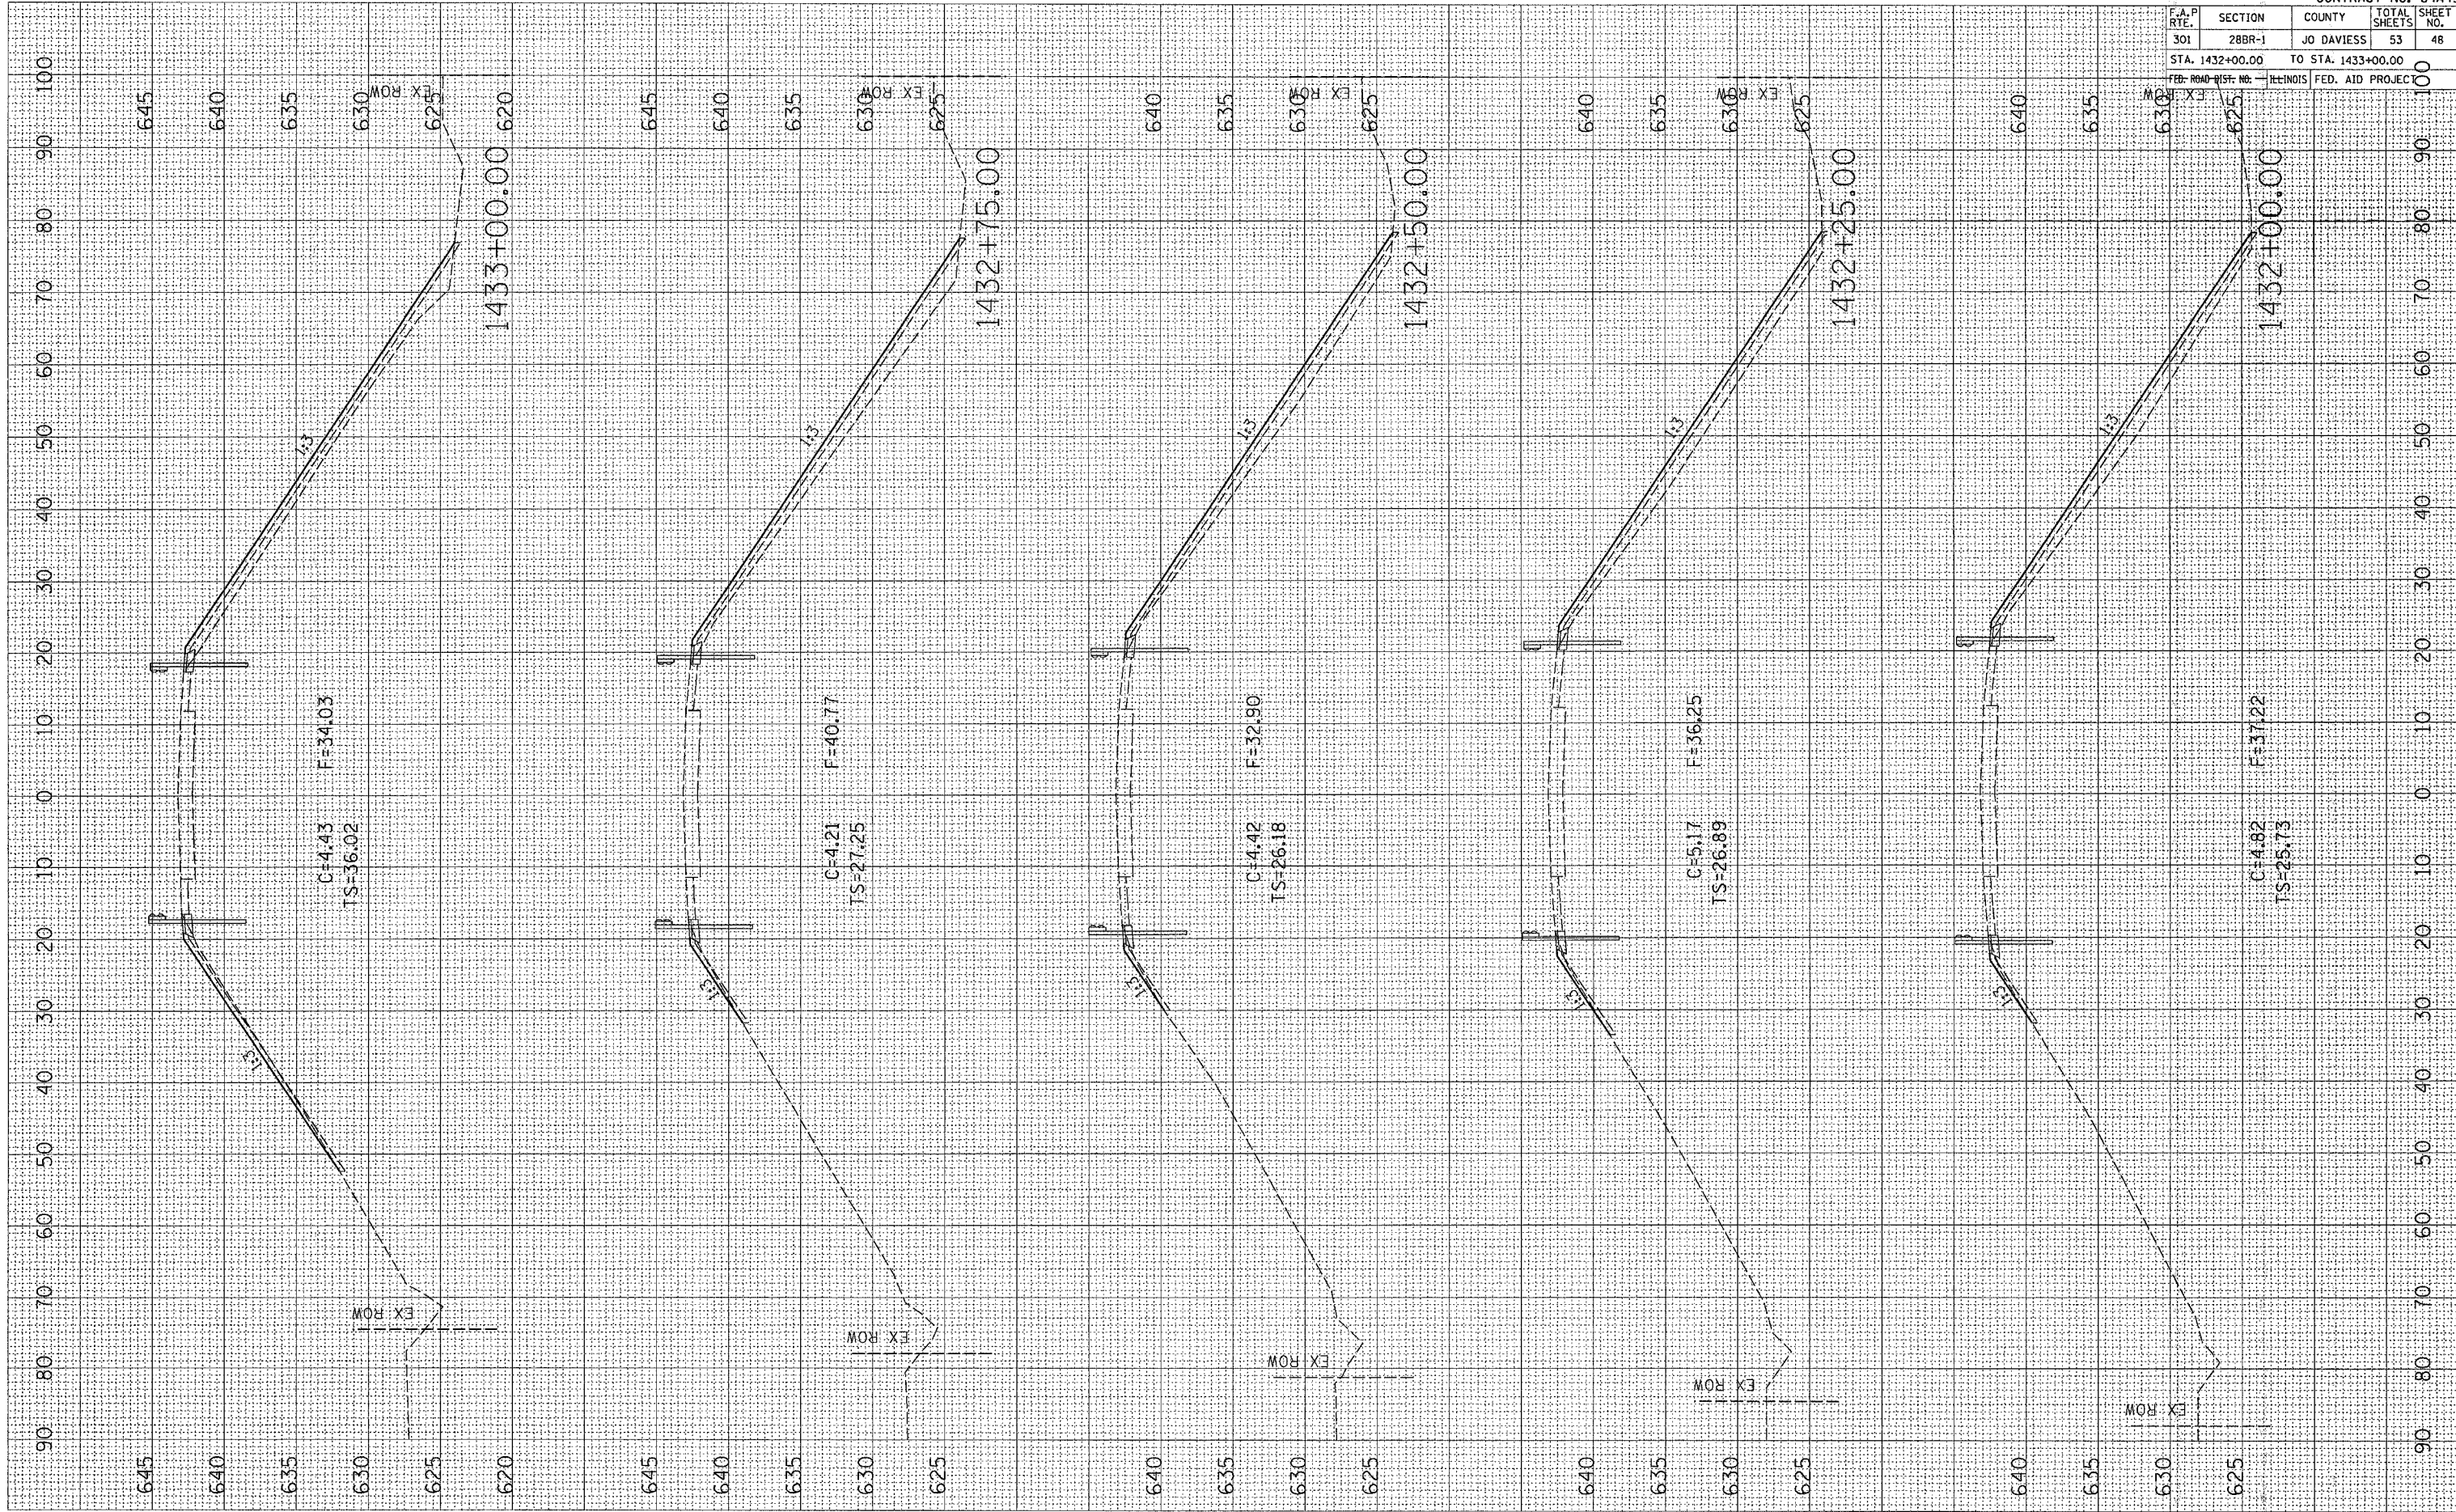

F.A.P. RTE.	SECTION	COUNTY	TOTAL SHEETS	SHEET NO.
301	28BR-1	JO DAVIESS	53	48
STA. 1432+00.00		TO STA. 1433+00.00		
FED. ROAD DIST. NO. ILLINOIS FED. AID PROJECT				