


PLOT DATE = Thu Mar 30 09:07:12 2006
 PLOT SCALE = 1/8" = 100'
 USER NAME = meglu

ORIGINAL SURVEY BY: T. J. ATE
 SURVEYED BY: T. J. ATE
 PLOTTED BY: T. J. ATE
 NO. AREAS CHECKED

FINAL SURVEY BY: _____
 SURVEYED BY: _____
 PLOTTED BY: _____
 NOTE BOOK NO. _____
 TEMPLATE NO. _____
 AREAS CHECKED

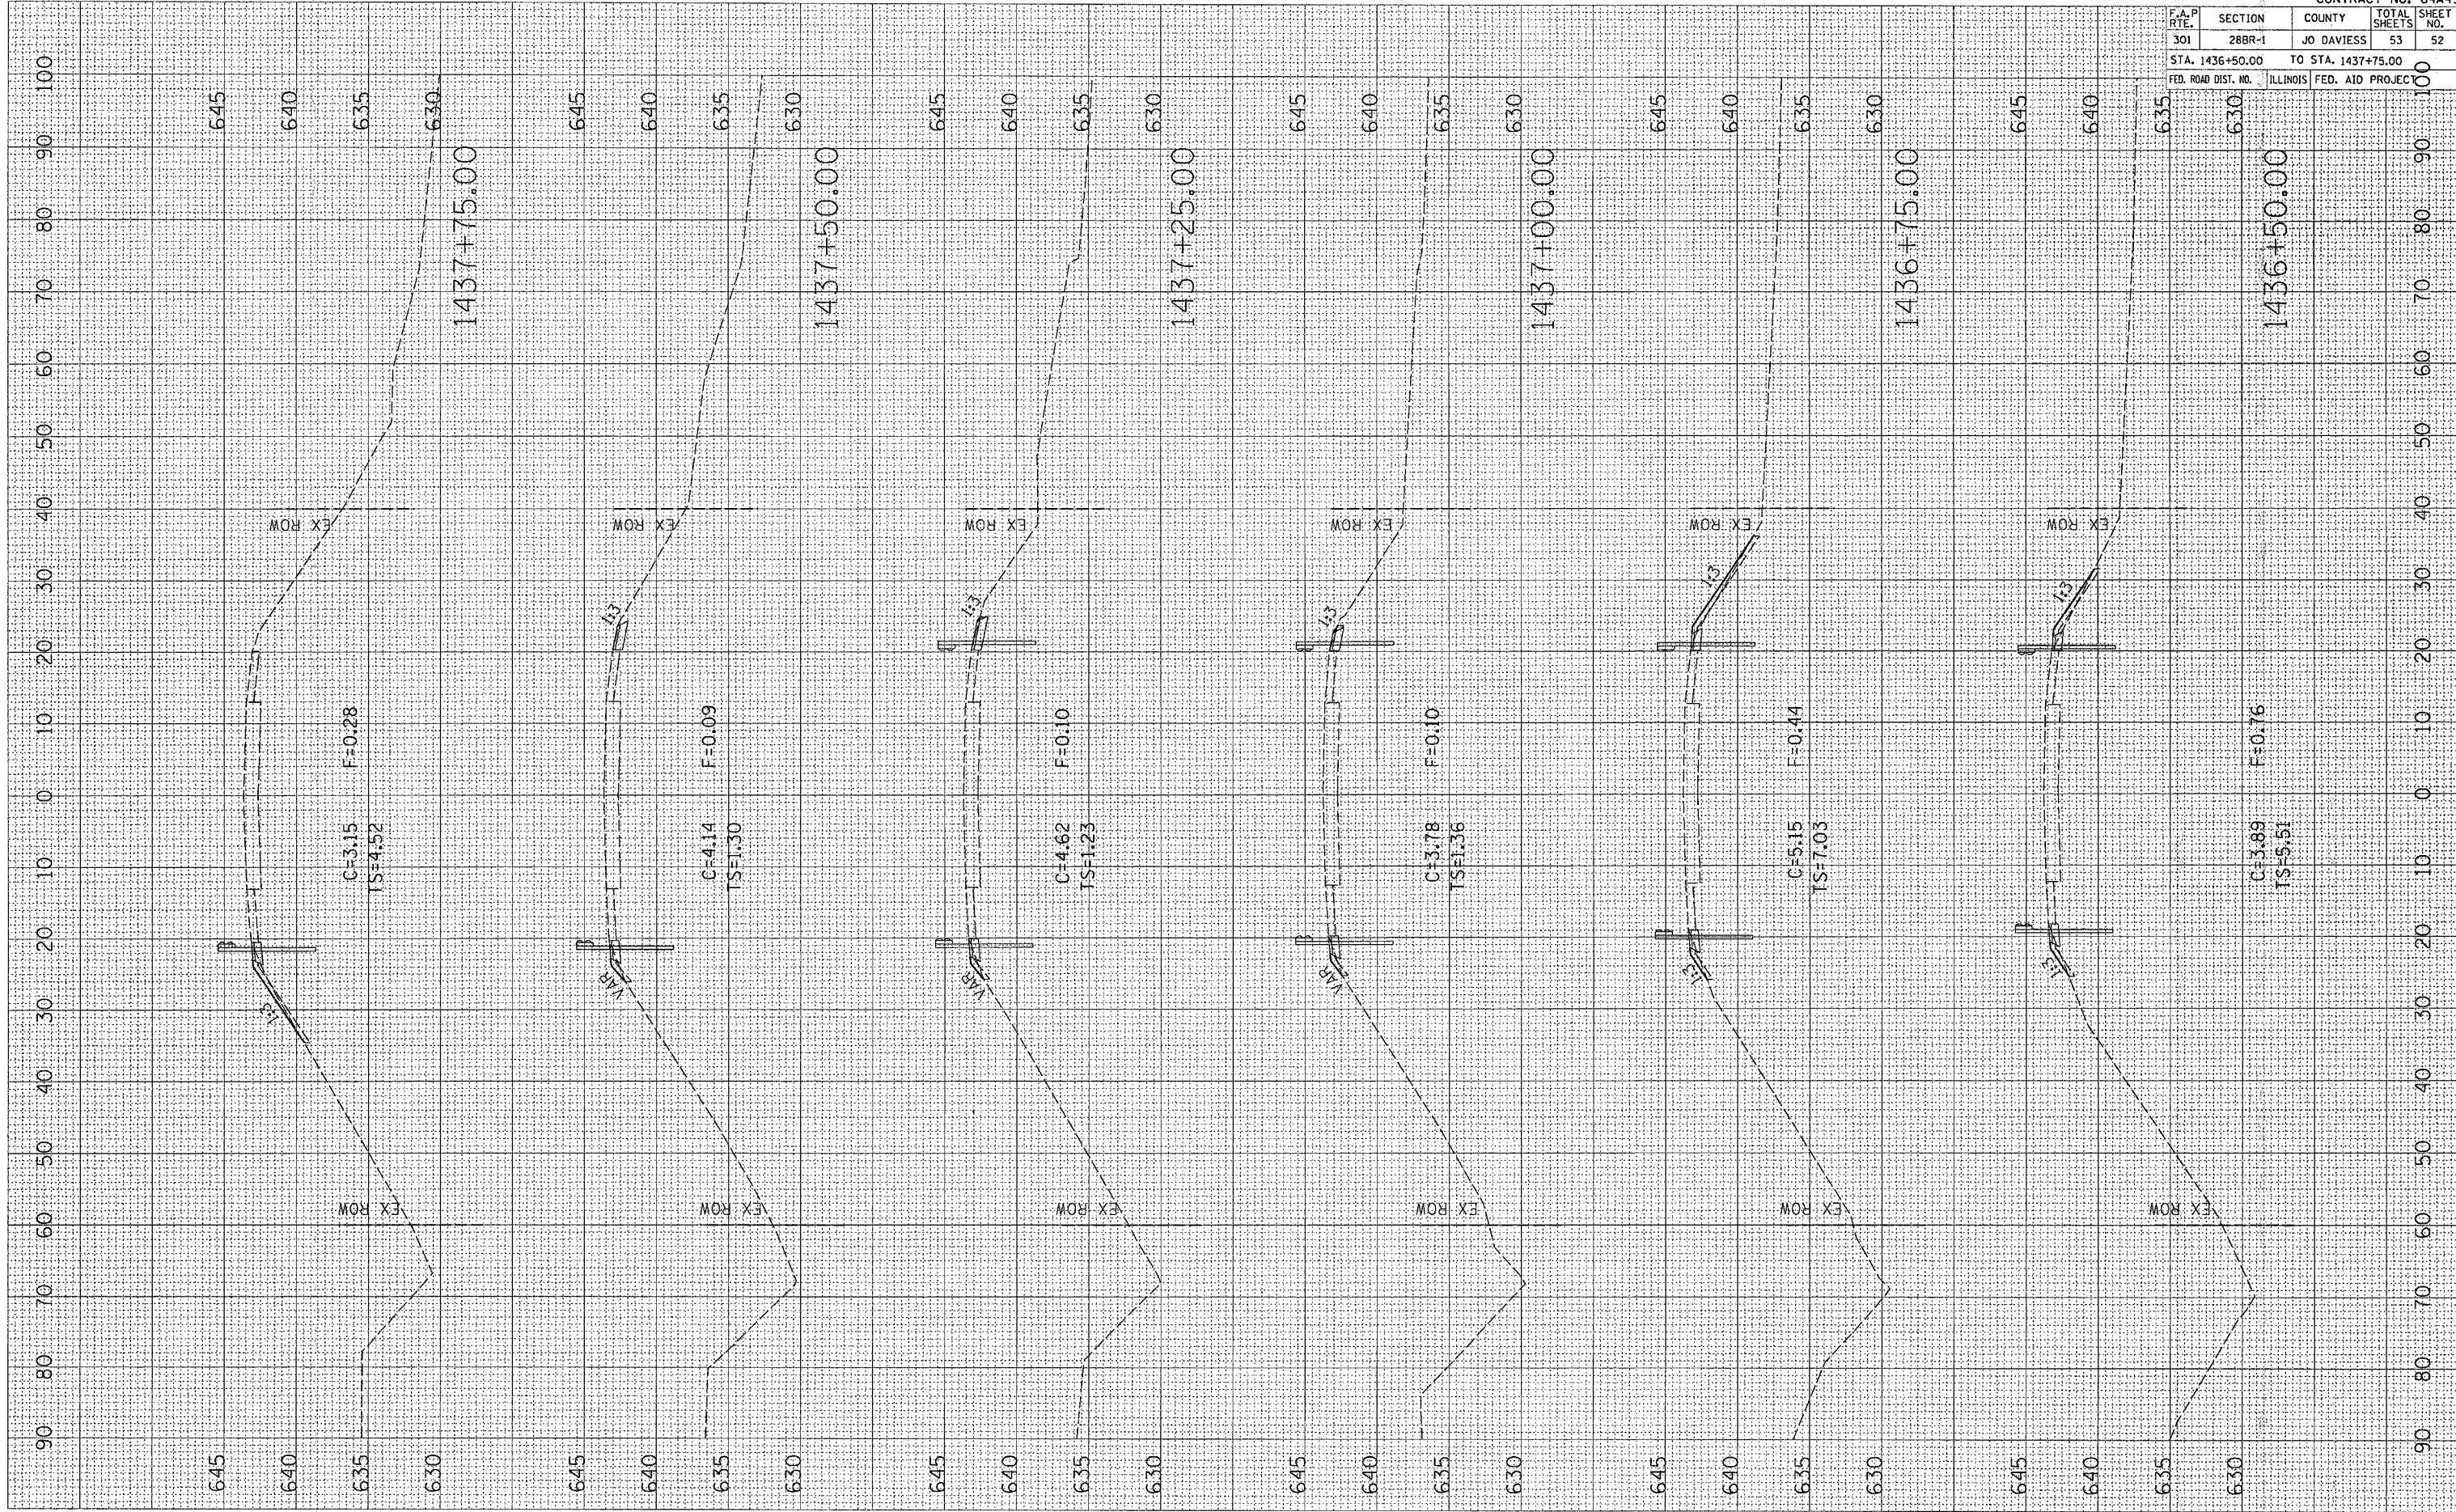

F.A.P. RTE.	SECTION	COUNTY	TOTAL SHEETS	SHEET NO.
301	28BR-1	JO DAVIESS	53	52
STA. 1436+50.00		TO STA. 1437+75.00		
FED. ROAD DIST. NO.		ILLINOIS FED. AID PROJECT		

CONTRACT NO. 64A49