



F.A.P. RTE.	SECTION	COUNTY	TOTAL SHEETS	SHEET NO.
308		Rock Island	40	7
ROAD S. of I-280		TO ROAD Andalusia		
FED. ROAD DIST. NO.	ILLINOIS	FED. AID PROJECT		

TYPICAL SECTIONS

IL 92 - CENTENNIAL EXPRESSWAY
 SOUTH BOUND STA. 522+00 - STA. 524+38
 NORTH BOUND STA. 521+35 - STA. 524+38

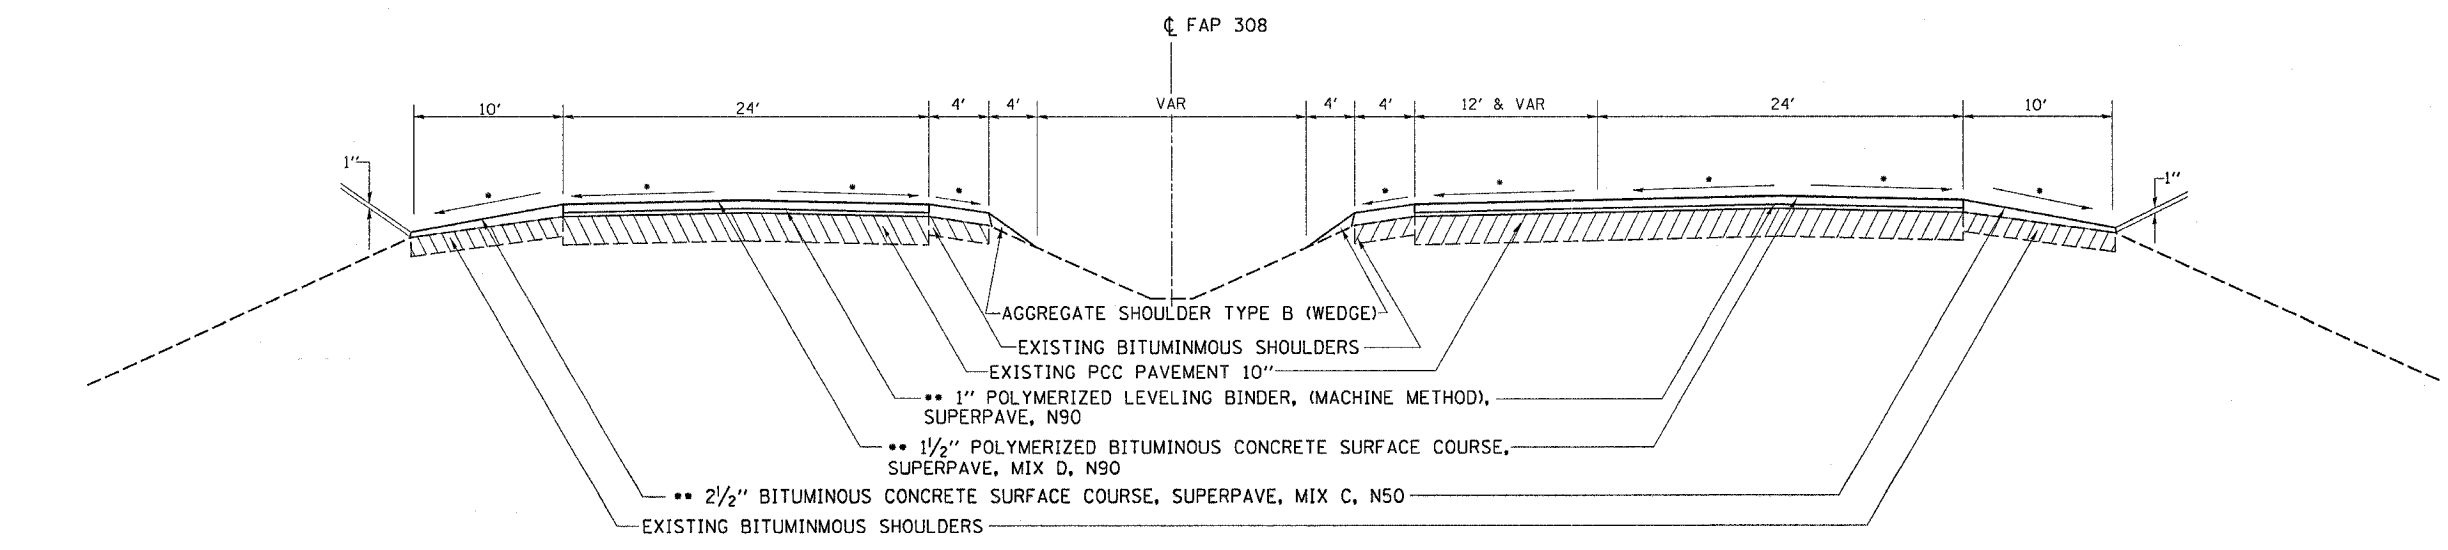

IL 92 - CENTENNIAL EXPRESSWAY
 STA. 524+38 - STA. 525+18
 FAP 308

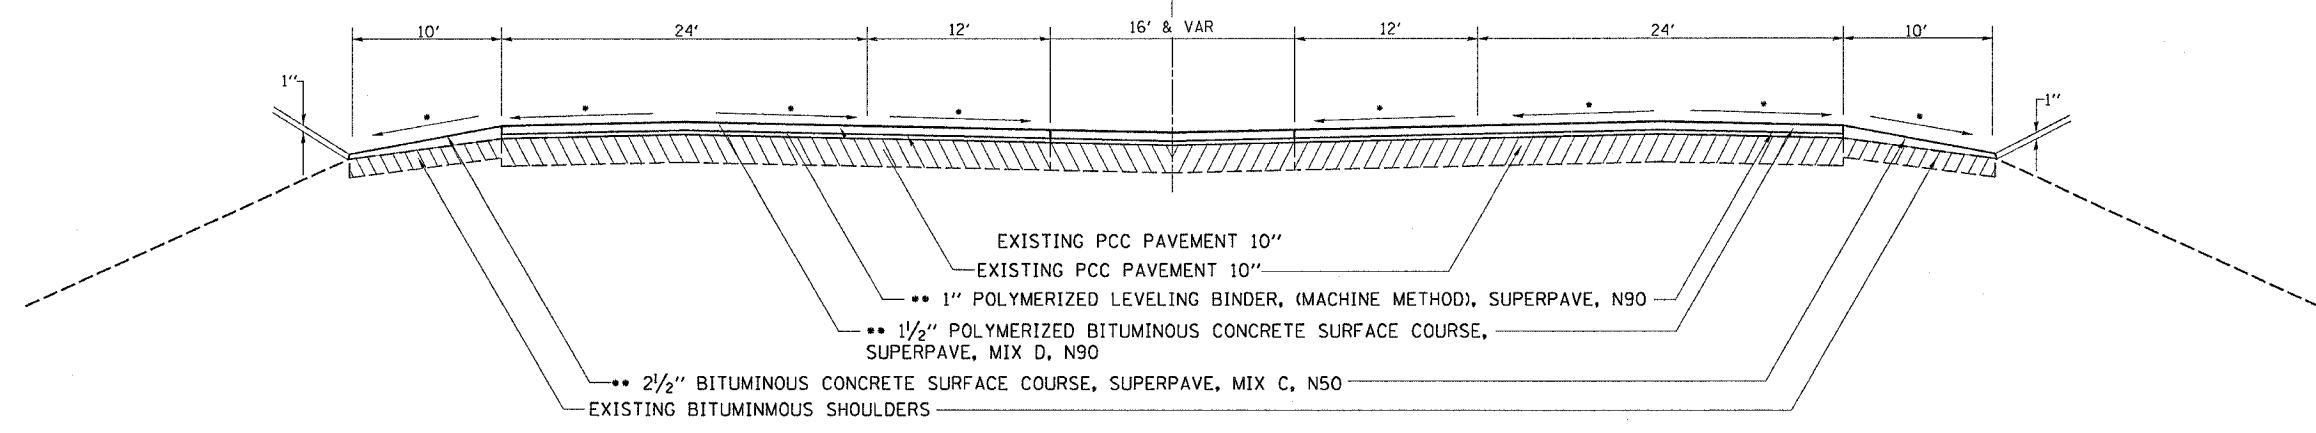

- MAINTAIN EXISTING CROSS SLOPE, MINIMUM 1/8" / FT
- 112 LBS / SY / IN

PLOT DATE: 11/04/04
 FILE NAME: 42027965.dgn
 PLOT SCALE: 1/8" = 1'-0"
 REFERENCE: #REF#