


F.A.P. RTE.	SECTION	COUNTY	TOTAL SHEETS	SHEET NO.
308		Rock Island	40	8
ROAD S. of I-280		TO ROAD Andalusia		
FED. ROAD DIST. NO.	ILLINOIS	FED. AID PROJECT		

TYPICAL SECTIONS


IL 92 - CENTENNIAL EXPRESSWAY
STA. 525+18 - STA. 530+73

CL FAP 308

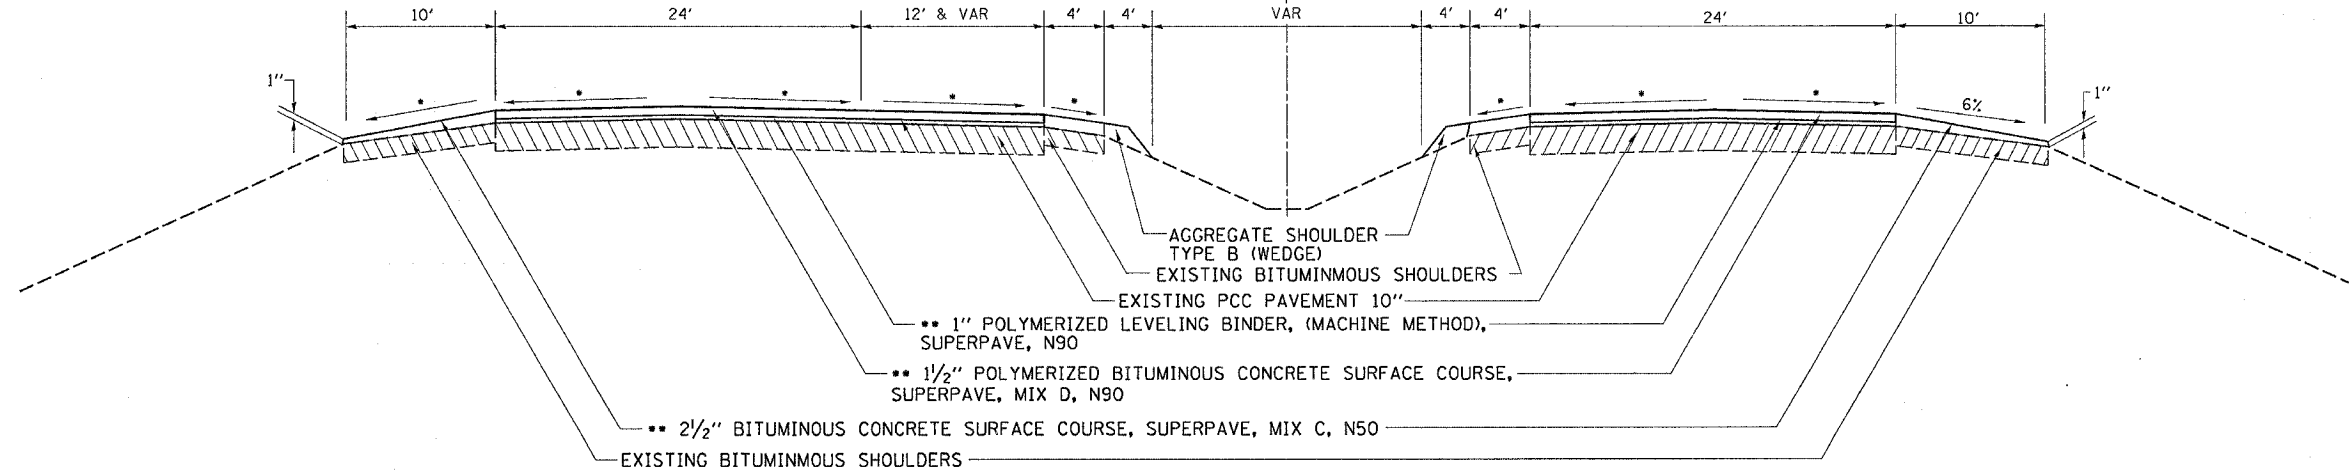

IL 92 - CENTENNIAL EXPRESSWAY
STA. 530+73 TO STA. 571+95

CL FAP 308

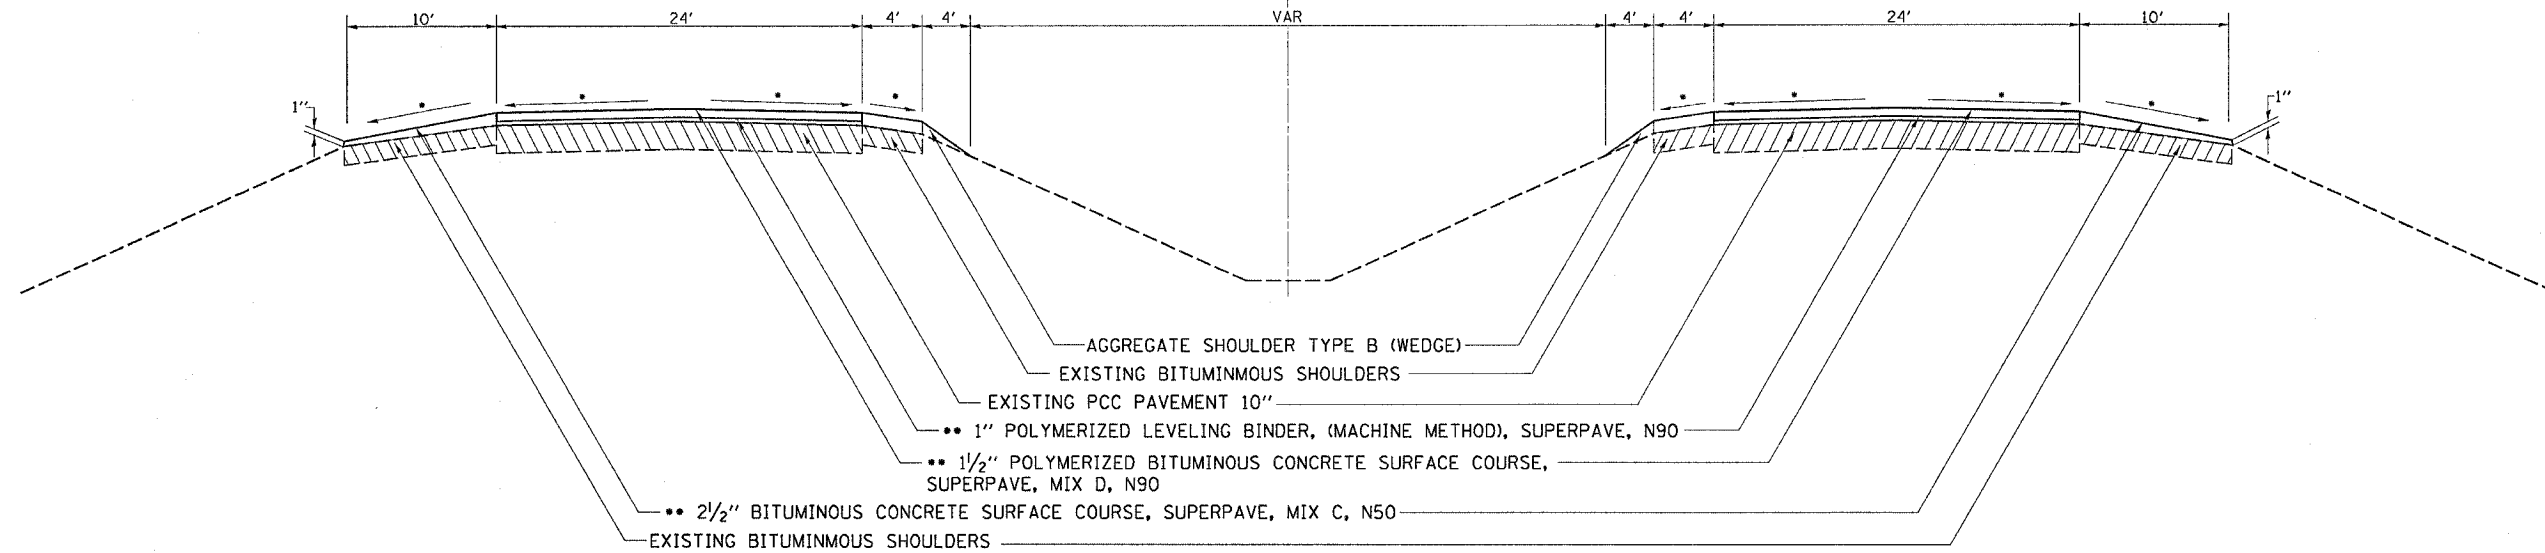

- MAINTAIN EXISTING CROSS SLOPE, MINIMUM 1/8" / FT
- 112 LBS / SY / IN

PLOT DATE = Tue Apr 04 08:10:27 2005
FILE NAME = c:\p\proj\sta\4287985\427985-sup.dgn
PLOT SCALE = 7/8" = 1' IN.
REFERENCE = SHEET