



F.A.P. RTE.	SECTION	COUNTY	TOTAL SHEETS	SHEET NO.
308		Rock Island	40	9
ROAD S. of I-280		TO ROAD Andalusia		
FED. ROAD DIST. NO.	ILLINOIS	FED. AID PROJECT		

TYPICAL SECTIONS

IL 92 - CENTENNIAL EXPRESSWAY
STA. 571+95 - STA. 576+15

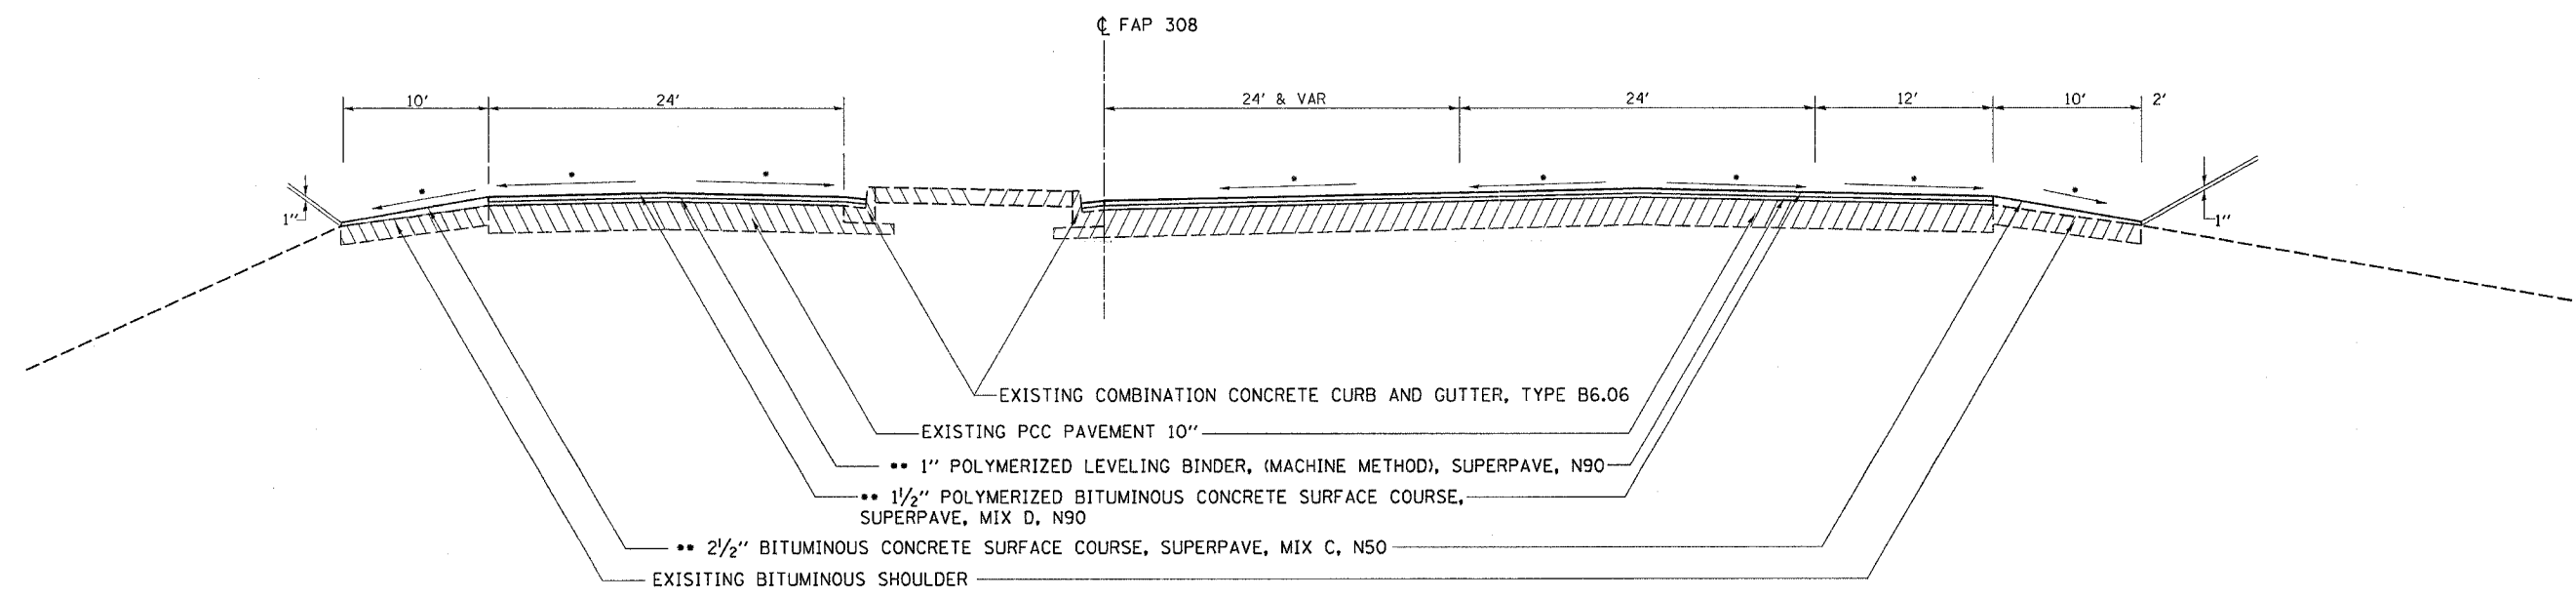

IL 92 AT RIGHT TURN LANE ISLAND
(LOOKING WEST)

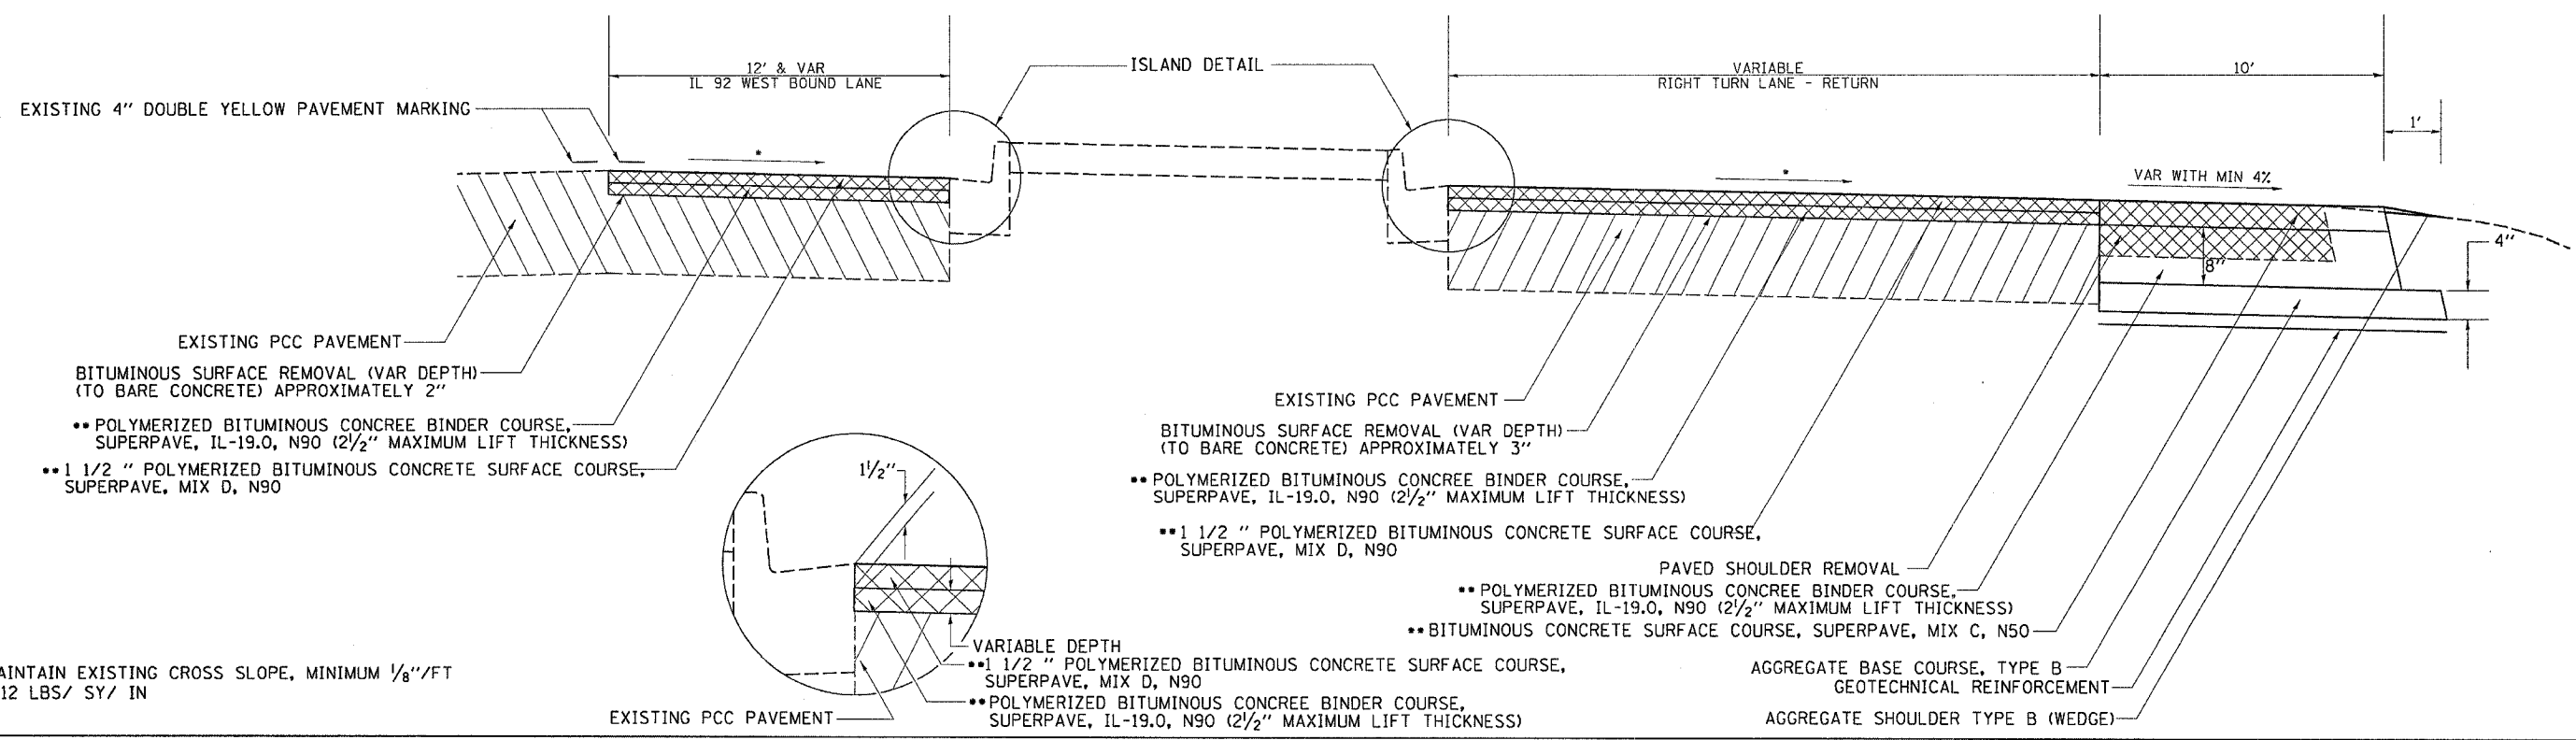

PLOT DATE = Tue Apr 04 08:19:27 2005
 FILE NAME = \\snp\meta\20070905\070905.dgn
 PLOT SCALE = 70.00000 / IN.
 REFERENCE = #REF#

- MAINTAIN EXISTING CROSS SLOPE, MINIMUM 1/8" / FT
- 112 LBS / SY / IN