
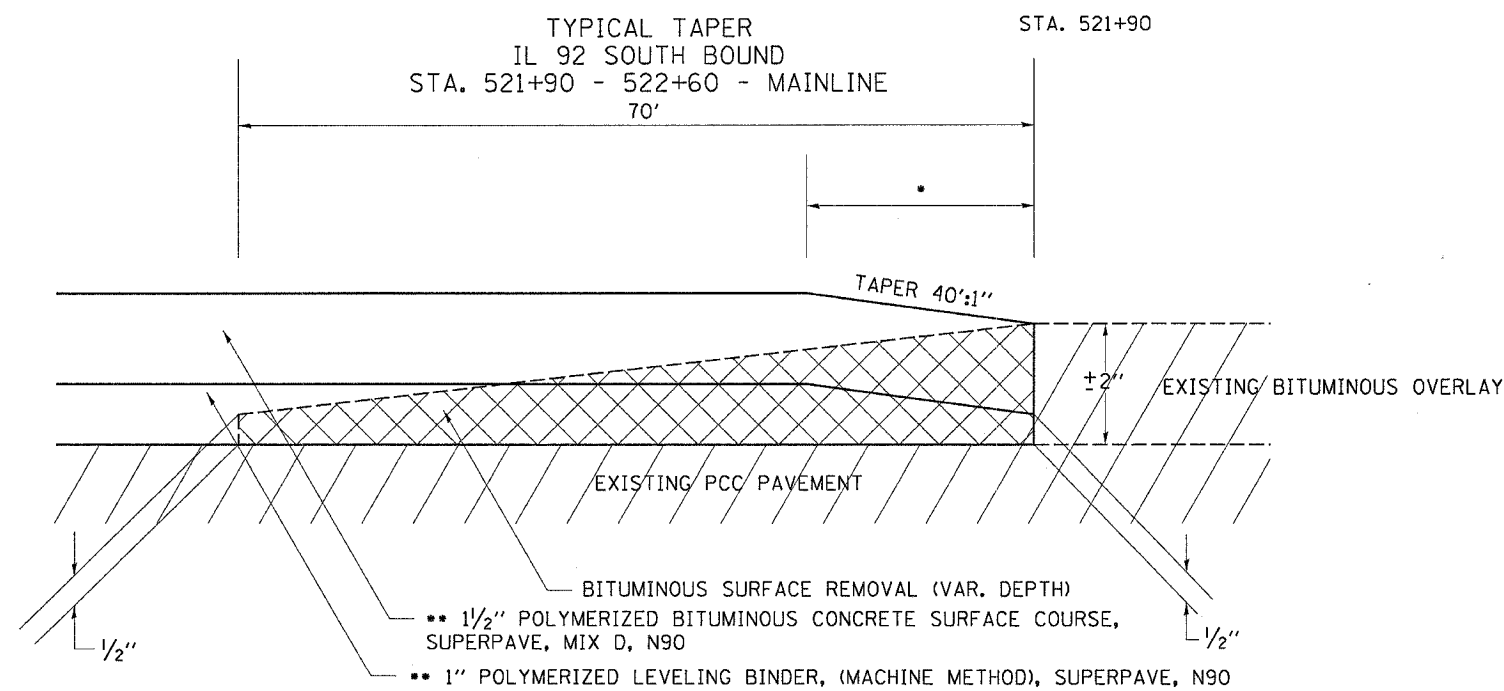


F.A.P. RTE.	SECTION	COUNTY	TOTAL SHEETS	SHEET NO.
308		ROCK ISLAND	40	10
STA.		TO STA.		
FED. ROAD DIST. NO.		ILLINOIS FED. AID PROJECT		

# TYPICAL TAPER

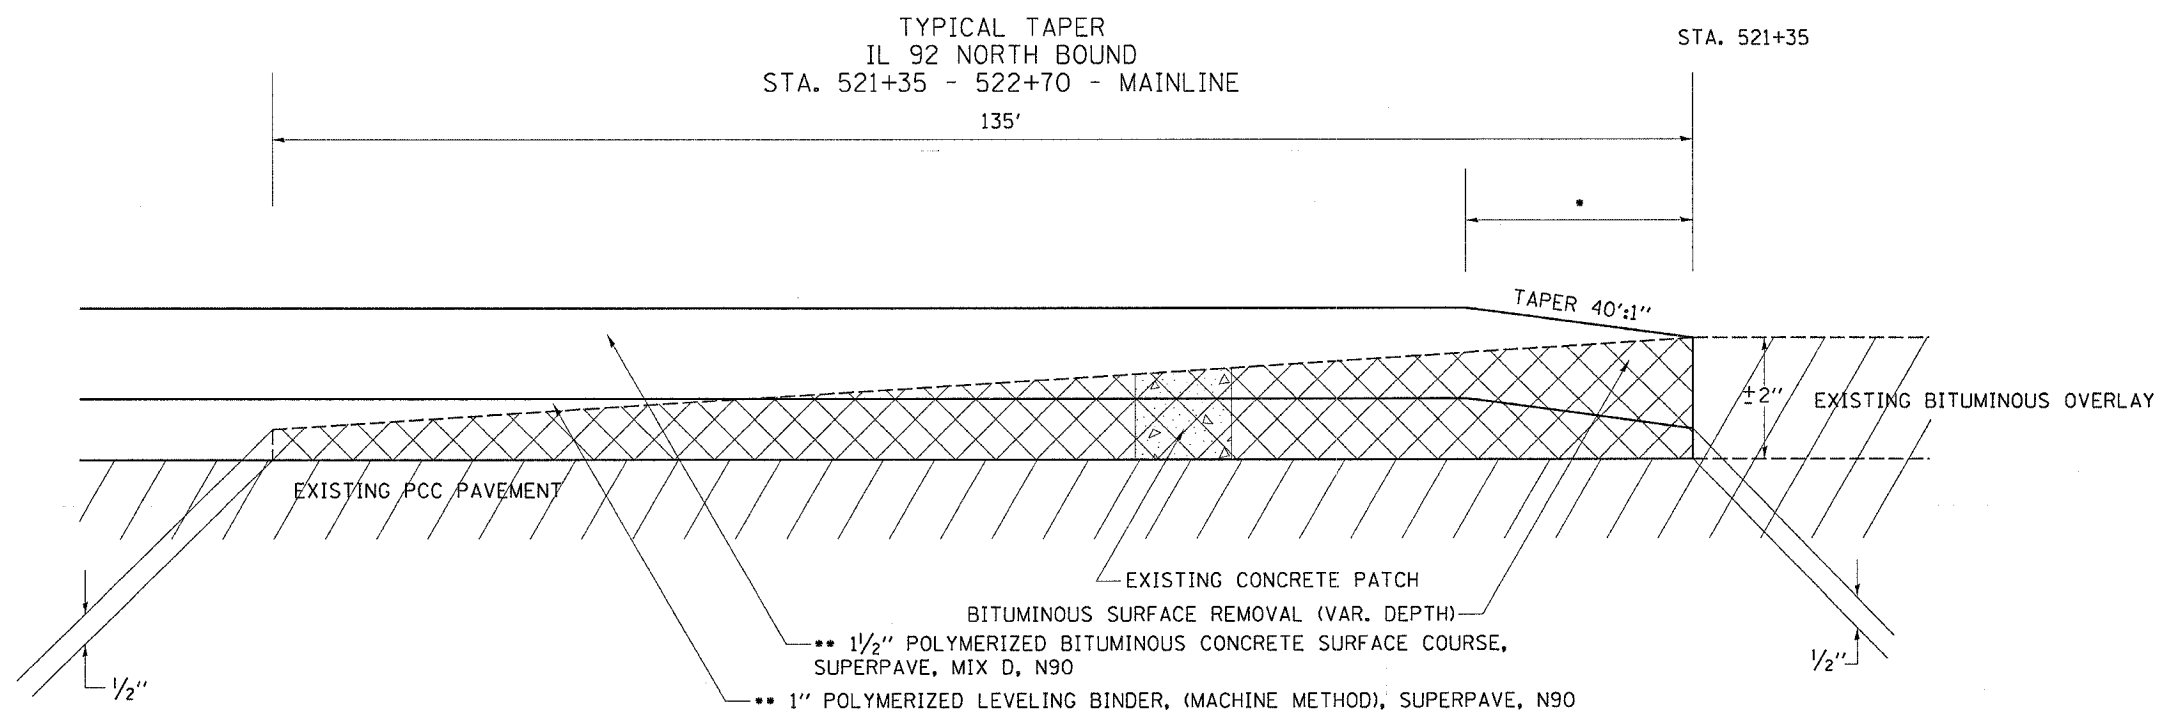

\* ADJUST LENGTH TO TAPER LEVELING BINDER AND SURFACE COURSE AT 40'/INCH RATE TO MATCH NEW 2 1/2" BITUMINOUS OVERLAY WITH OVERLAY THICKNESS.

\*\* 112 LBS/ SY/ IN

PLOT DATE = Thu Apr 04 09:56:08 2008  
FILE NAME = c:\pwworkspace\132811\132811.dgn  
PLOT SCALE = 50.0000' / IN.  
USER NAME = meghlj