


F.A.P. RTE.	SECTION	COUNTY	TOTAL SHEETS	SHEET NO.
30B		ROCK ISLAND	40	11
STA.		TO STA.		
FED. ROAD DIST. NO.	ILLINOIS	FED. AID PROJECT		

TYPICAL TAPER

SIDEROAD TAPER
STA. 524+78 LT & RT

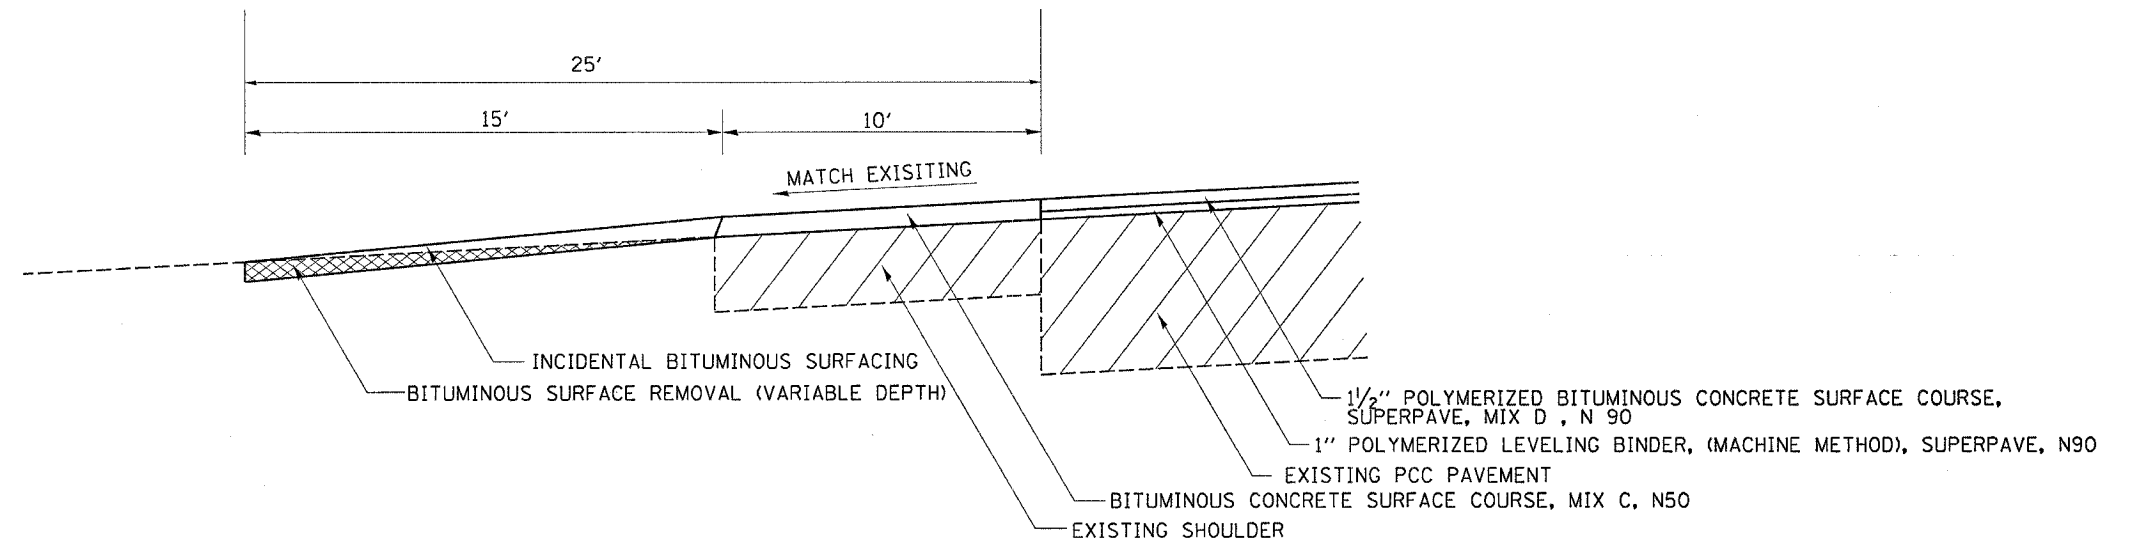

PLOT DATE = Tue Apr 04 08:16:08 2006
FILE NAME = c:\projects\2287985\37985.dgn
USER NAME = mg101j