



ROUTE NO.	SECTION	COUNTY	TOTAL SHEETS	SHEET NO.	SHEET NO.
F.A.P. RT. 308		ROCK ISLAND	40	21	
FED. ROAD DIST. NO. 7	ILLINOIS	FED. AID PROJECT			

Contract # 64816

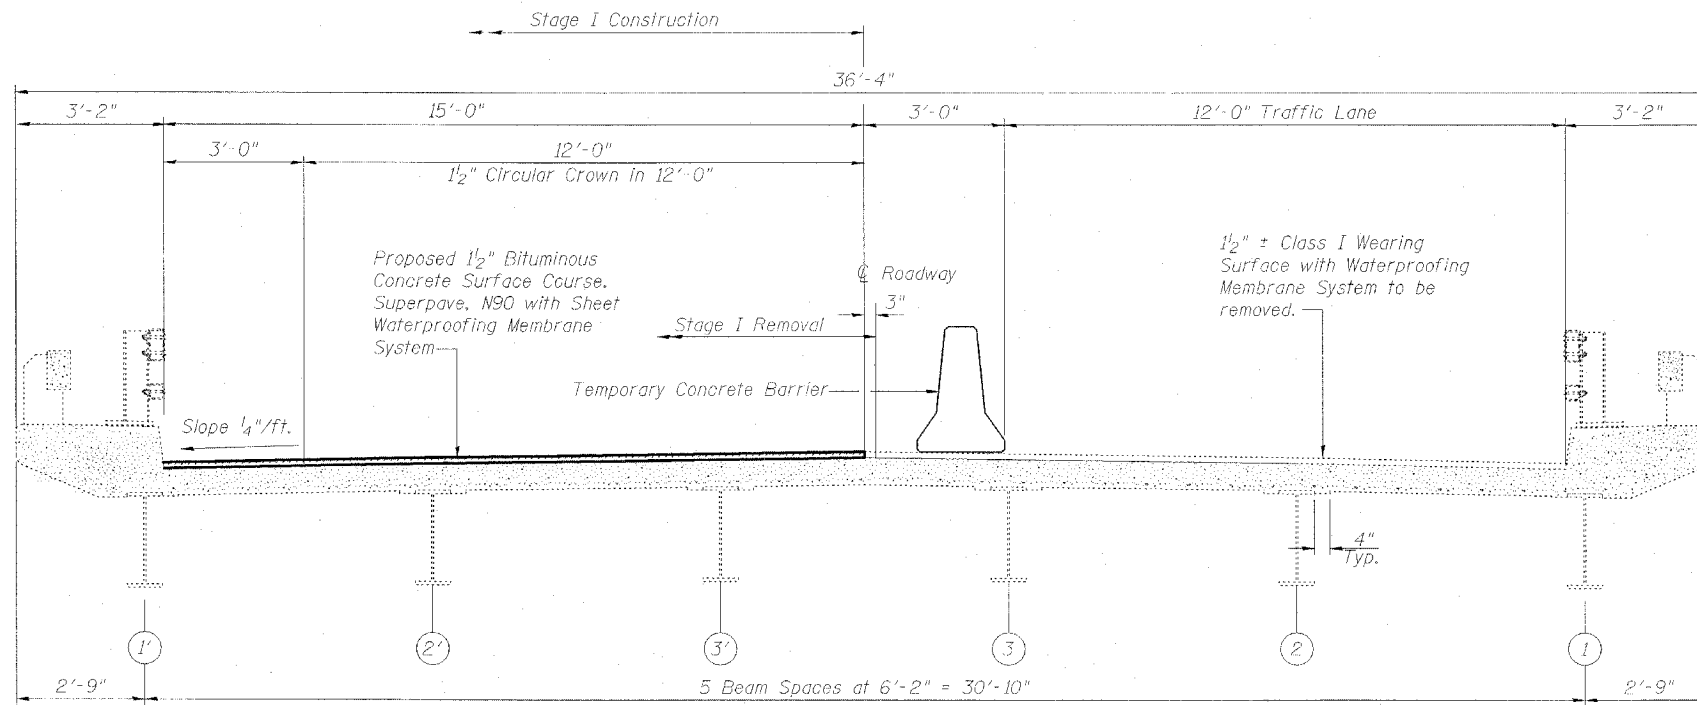

DECK CROSS SECTION - STAGE I

(Looking South SN 081-0091)
(Looking North SN 081-0092)

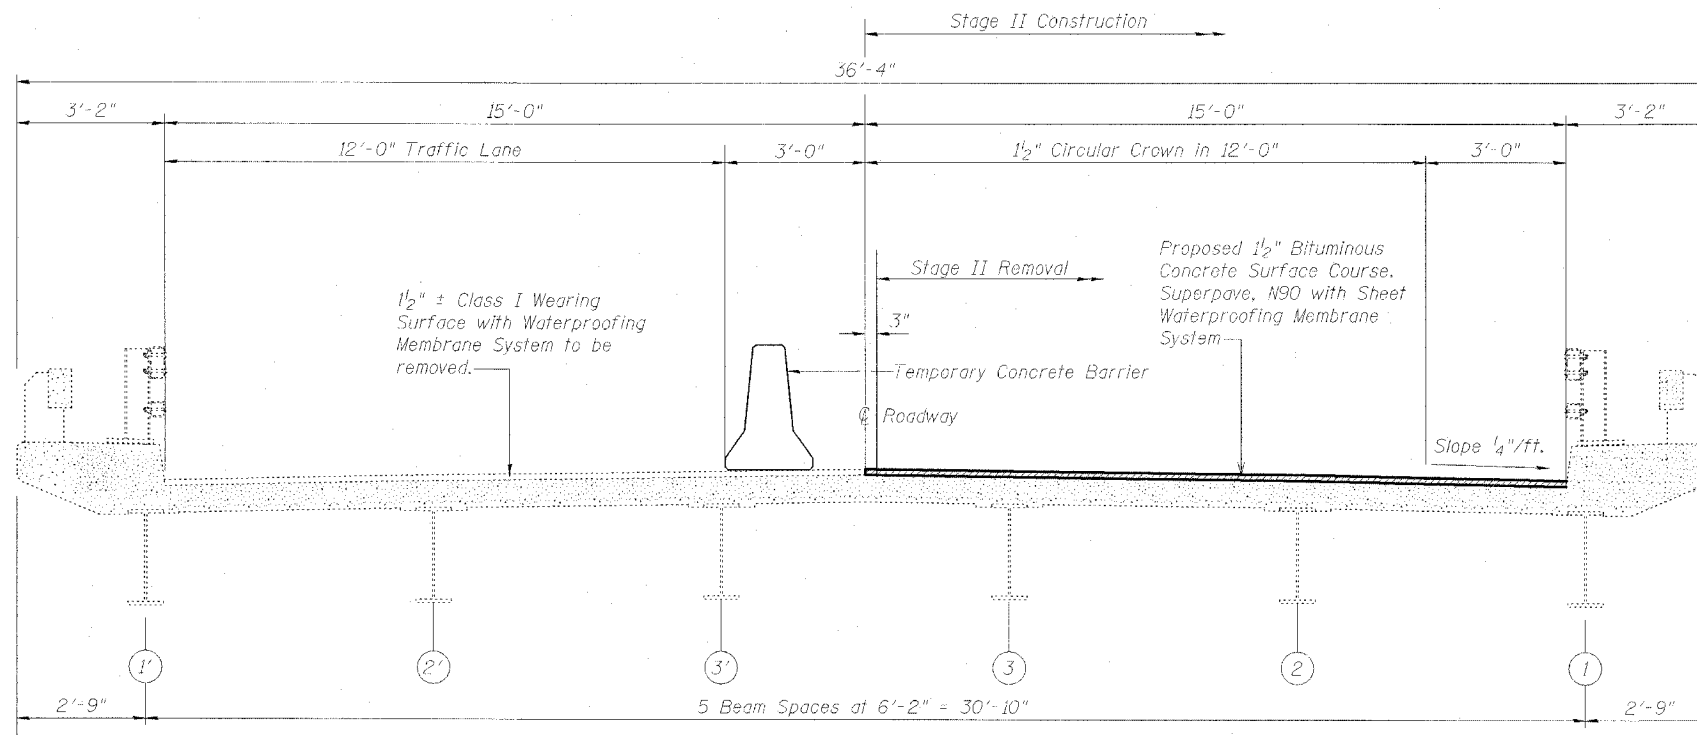

DECK CROSS SECTION - STAGE II

(Looking South SN 081-0091)
(Looking North SN 081-0092)

STAGE CONSTRUCTION

F.A.P. RT. 308
OVER MILL CREEK
ROCK ISLAND COUNTY
STATION 550+90.00
STRUCTURE NO. 081-0091 & 92



CHAMPAIGN, ILLINOIS
CHICAGO, ILLINOIS
EVANSVILLE, INDIANA
INDIANAPOLIS, INDIANA
KENOSHA, WISCONSIN
SPRING GREEN, WISCONSIN

REVISIONS		NOTE: DIMENSIONAL DATA IS NOT TO BE OBTAINED BY SCALING ANY PORTION OF THIS DRAWING.	DRAWING NUMBER
NAME	DATE		
		DESIGNED BY: M.M. PROJECT NO: 102315	S-2
		DRAWN BY: MEW DATE: 3/06	
		CHECKED BY: M.M.	
		APPROVED BY: S.M.M.	
		ACTIVITY INITIALS	