


F.A.P. RTE.	SECTION	COUNTY	TOTAL SHEETS	SHEET NO.
308		ROCK ISLAND	40	32
STA.		TO STA.		
FED. ROAD DIST. NO.		ILLINOIS	FED. AID PROJECT	

DETECTOR LOOP DETAILS

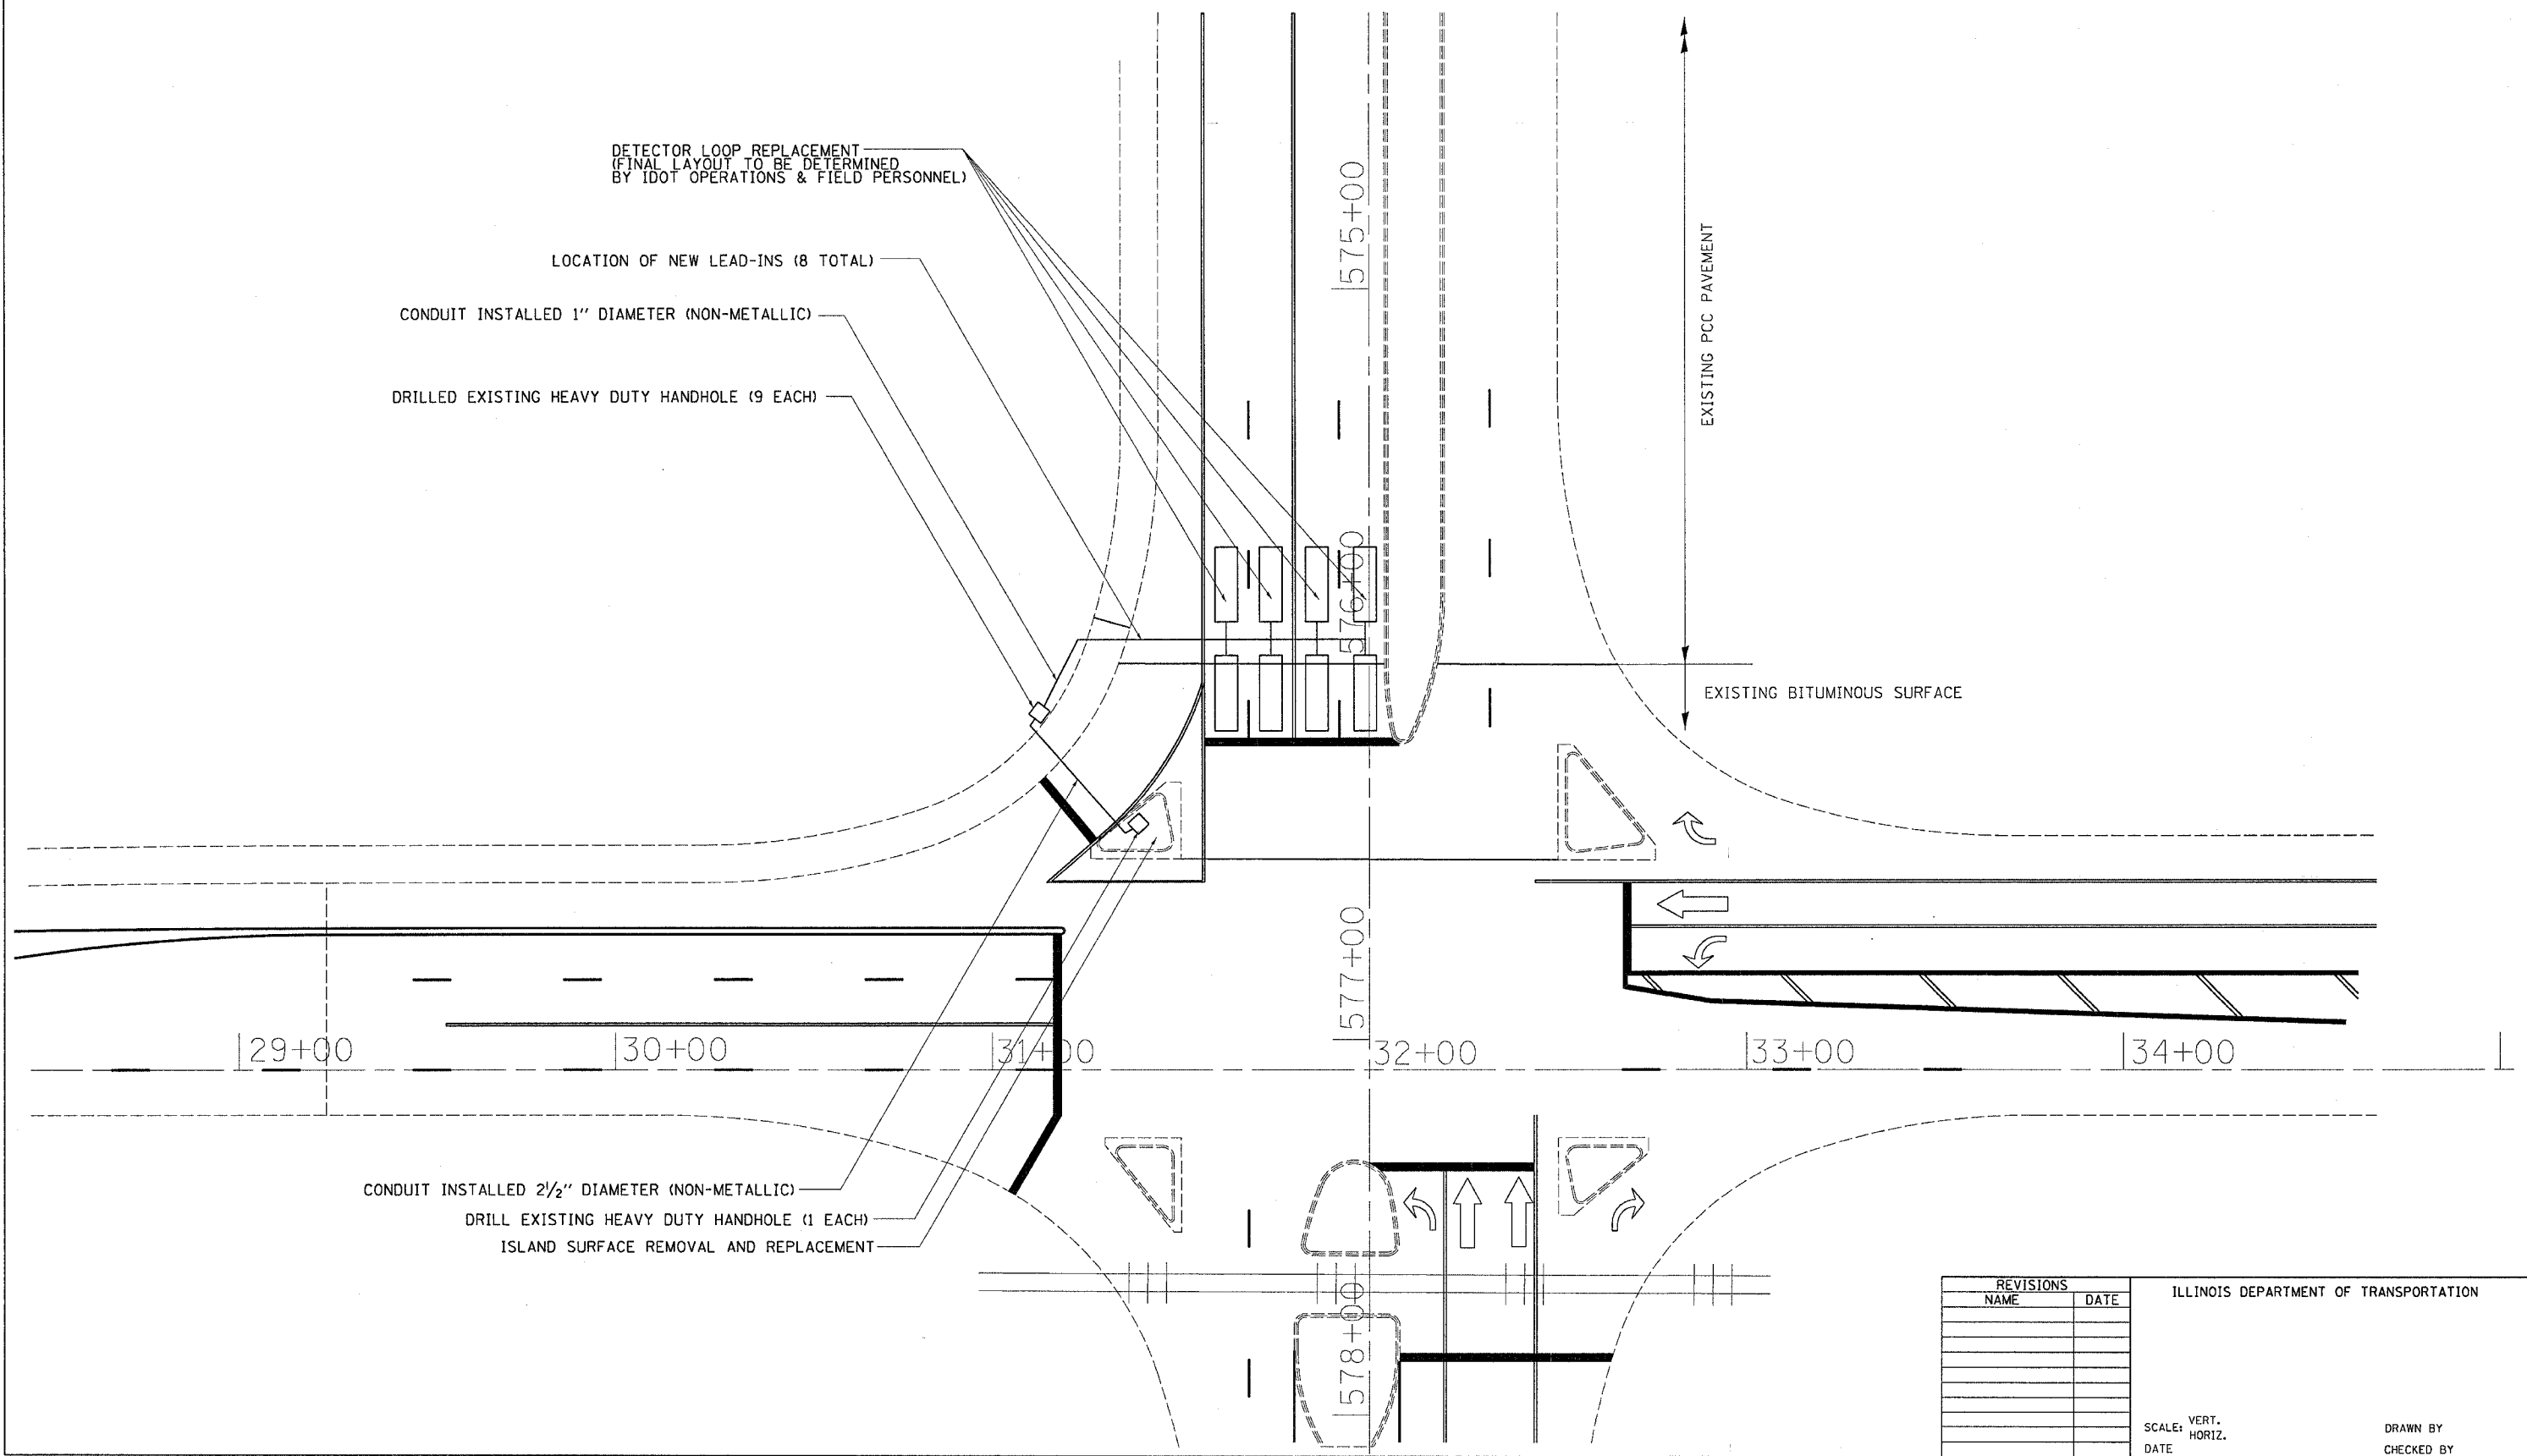

PLOT DATE = TUE 04 08 21 21 2005
 FILE NAME = c:\p2\13281-1-1RS-1\13281-1-1RS-1.dgn
 PLOT SCALE = 28.8000 "/> IN.
 USER NAME = mgj11

REVISIONS	
NAME	DATE

ILLINOIS DEPARTMENT OF TRANSPORTATION

SCALE: VERT. _____
 HORIZ. _____
 DATE _____

DRAWN BY _____
 CHECKED BY _____