
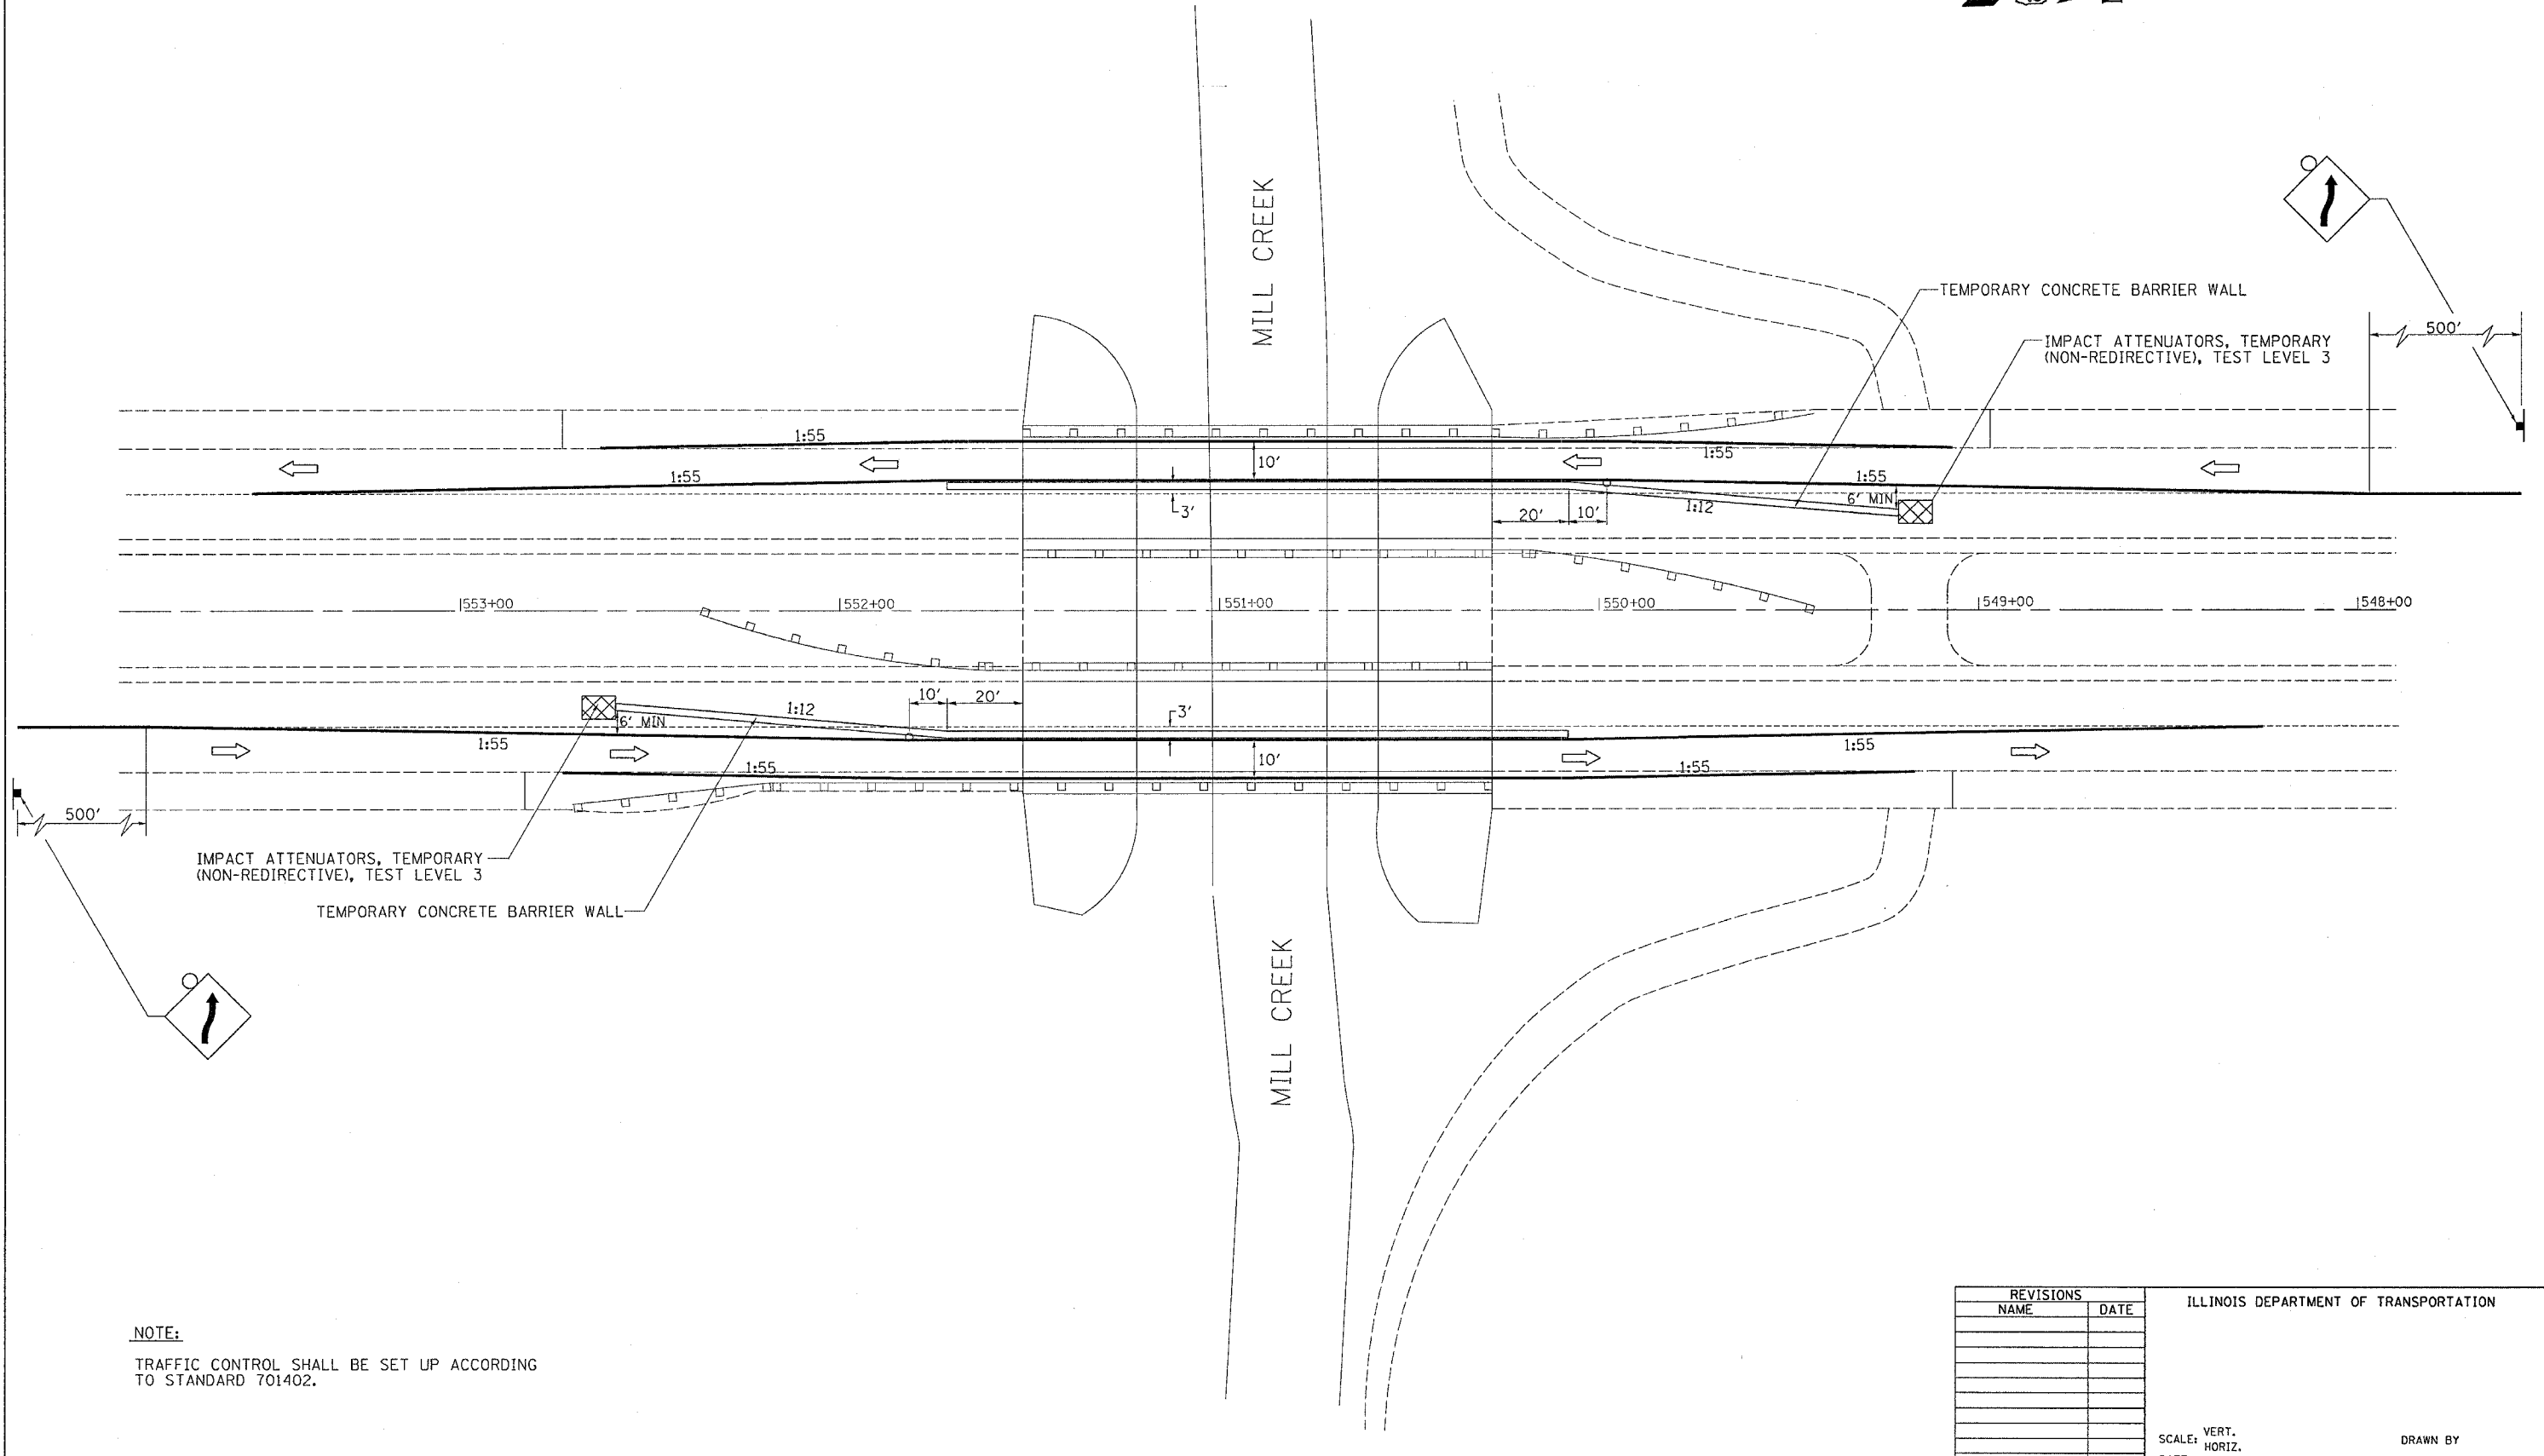


STAGE 1—BRIDGE REHABILITATION

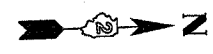

IMPACT ATTENUATORS, TEMPORARY (NON-REDIRECTIVE), TEST LEVEL 3

TEMPORARY CONCRETE BARRIER WALL

TEMPORARY CONCRETE BARRIER WALL

IMPACT ATTENUATORS, TEMPORARY (NON-REDIRECTIVE), TEST LEVEL 3

NOTE:
 TRAFFIC CONTROL SHALL BE SET UP ACCORDING TO STANDARD 701402.

REVISIONS		ILLINOIS DEPARTMENT OF TRANSPORTATION
NAME	DATE	
		VERT. SCALE: HORIZ. DATE DRAWN BY: CHECKED BY:

PLOT DATE = Tue Apr 04 09:20:21 2005
 FILE NAME = \\s207065\csp7065\64b16.dgn
 PLOT SCALE = 28.26000 "/> IN.
 USER NAME = mgj11j