


STAGE 2—BRIDGE REHABILITATION

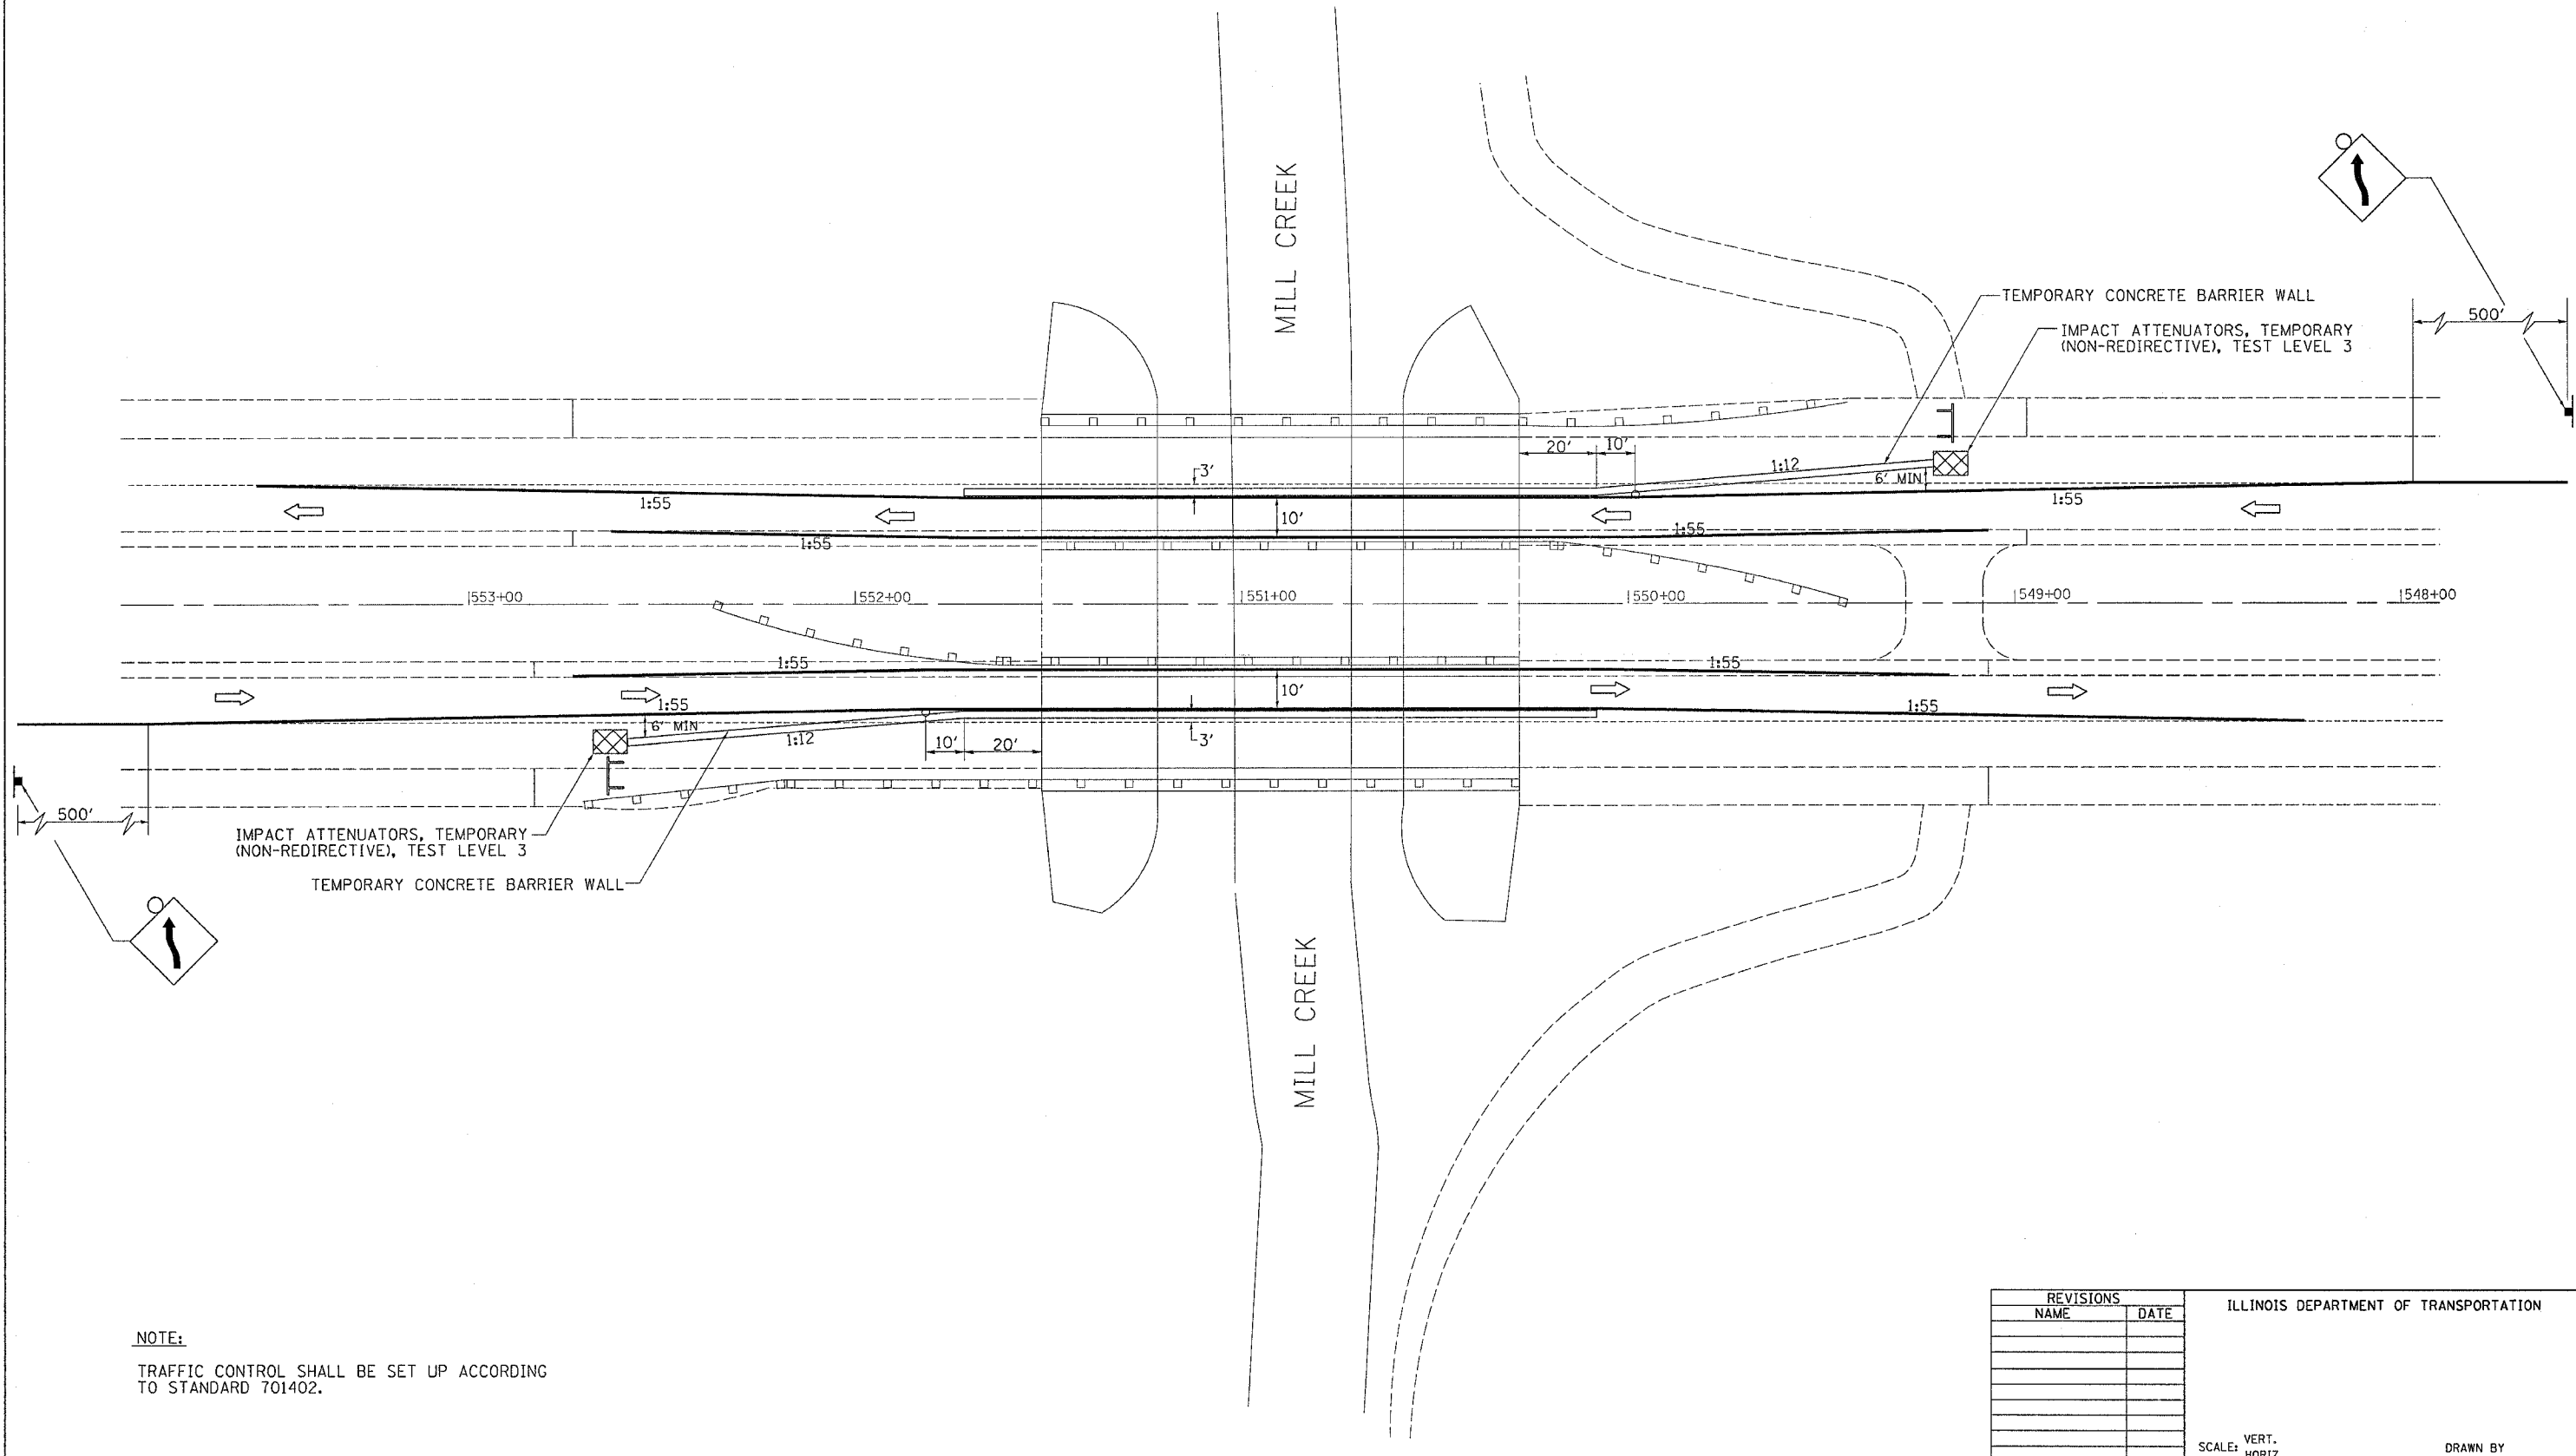

IMPACT ATTENUATORS, TEMPORARY (NON-REDIRECTIVE), TEST LEVEL 3

TEMPORARY CONCRETE BARRIER WALL

REVISIONS	
NAME	DATE

ILLINOIS DEPARTMENT OF TRANSPORTATION

SCALE: VERT. _____
 HORIZ. _____
 DATE _____
 DRAWN BY _____
 CHECKED BY _____

NOTE:
 TRAFFIC CONTROL SHALL BE SET UP ACCORDING TO STANDARD 701402.

PLOT DATE: Tue Apr 04 08:28:25 2005
 FILE NAME: \\s3077665\c3077665\64816\stage2.dgn
 PLOT SCALE: 28.24000 1/1 IN.
 USER NAME: mag111