


F.A.U. RTE.	SECTION	COUNTY	TOTAL SHEETS	SHEET NO.
5839	116TS	ROCK ISLAND	9	4
STA.		TO STA.		
FED. ROAD DIST. NO.		ILLINOIS	FED. AID PROJECT	

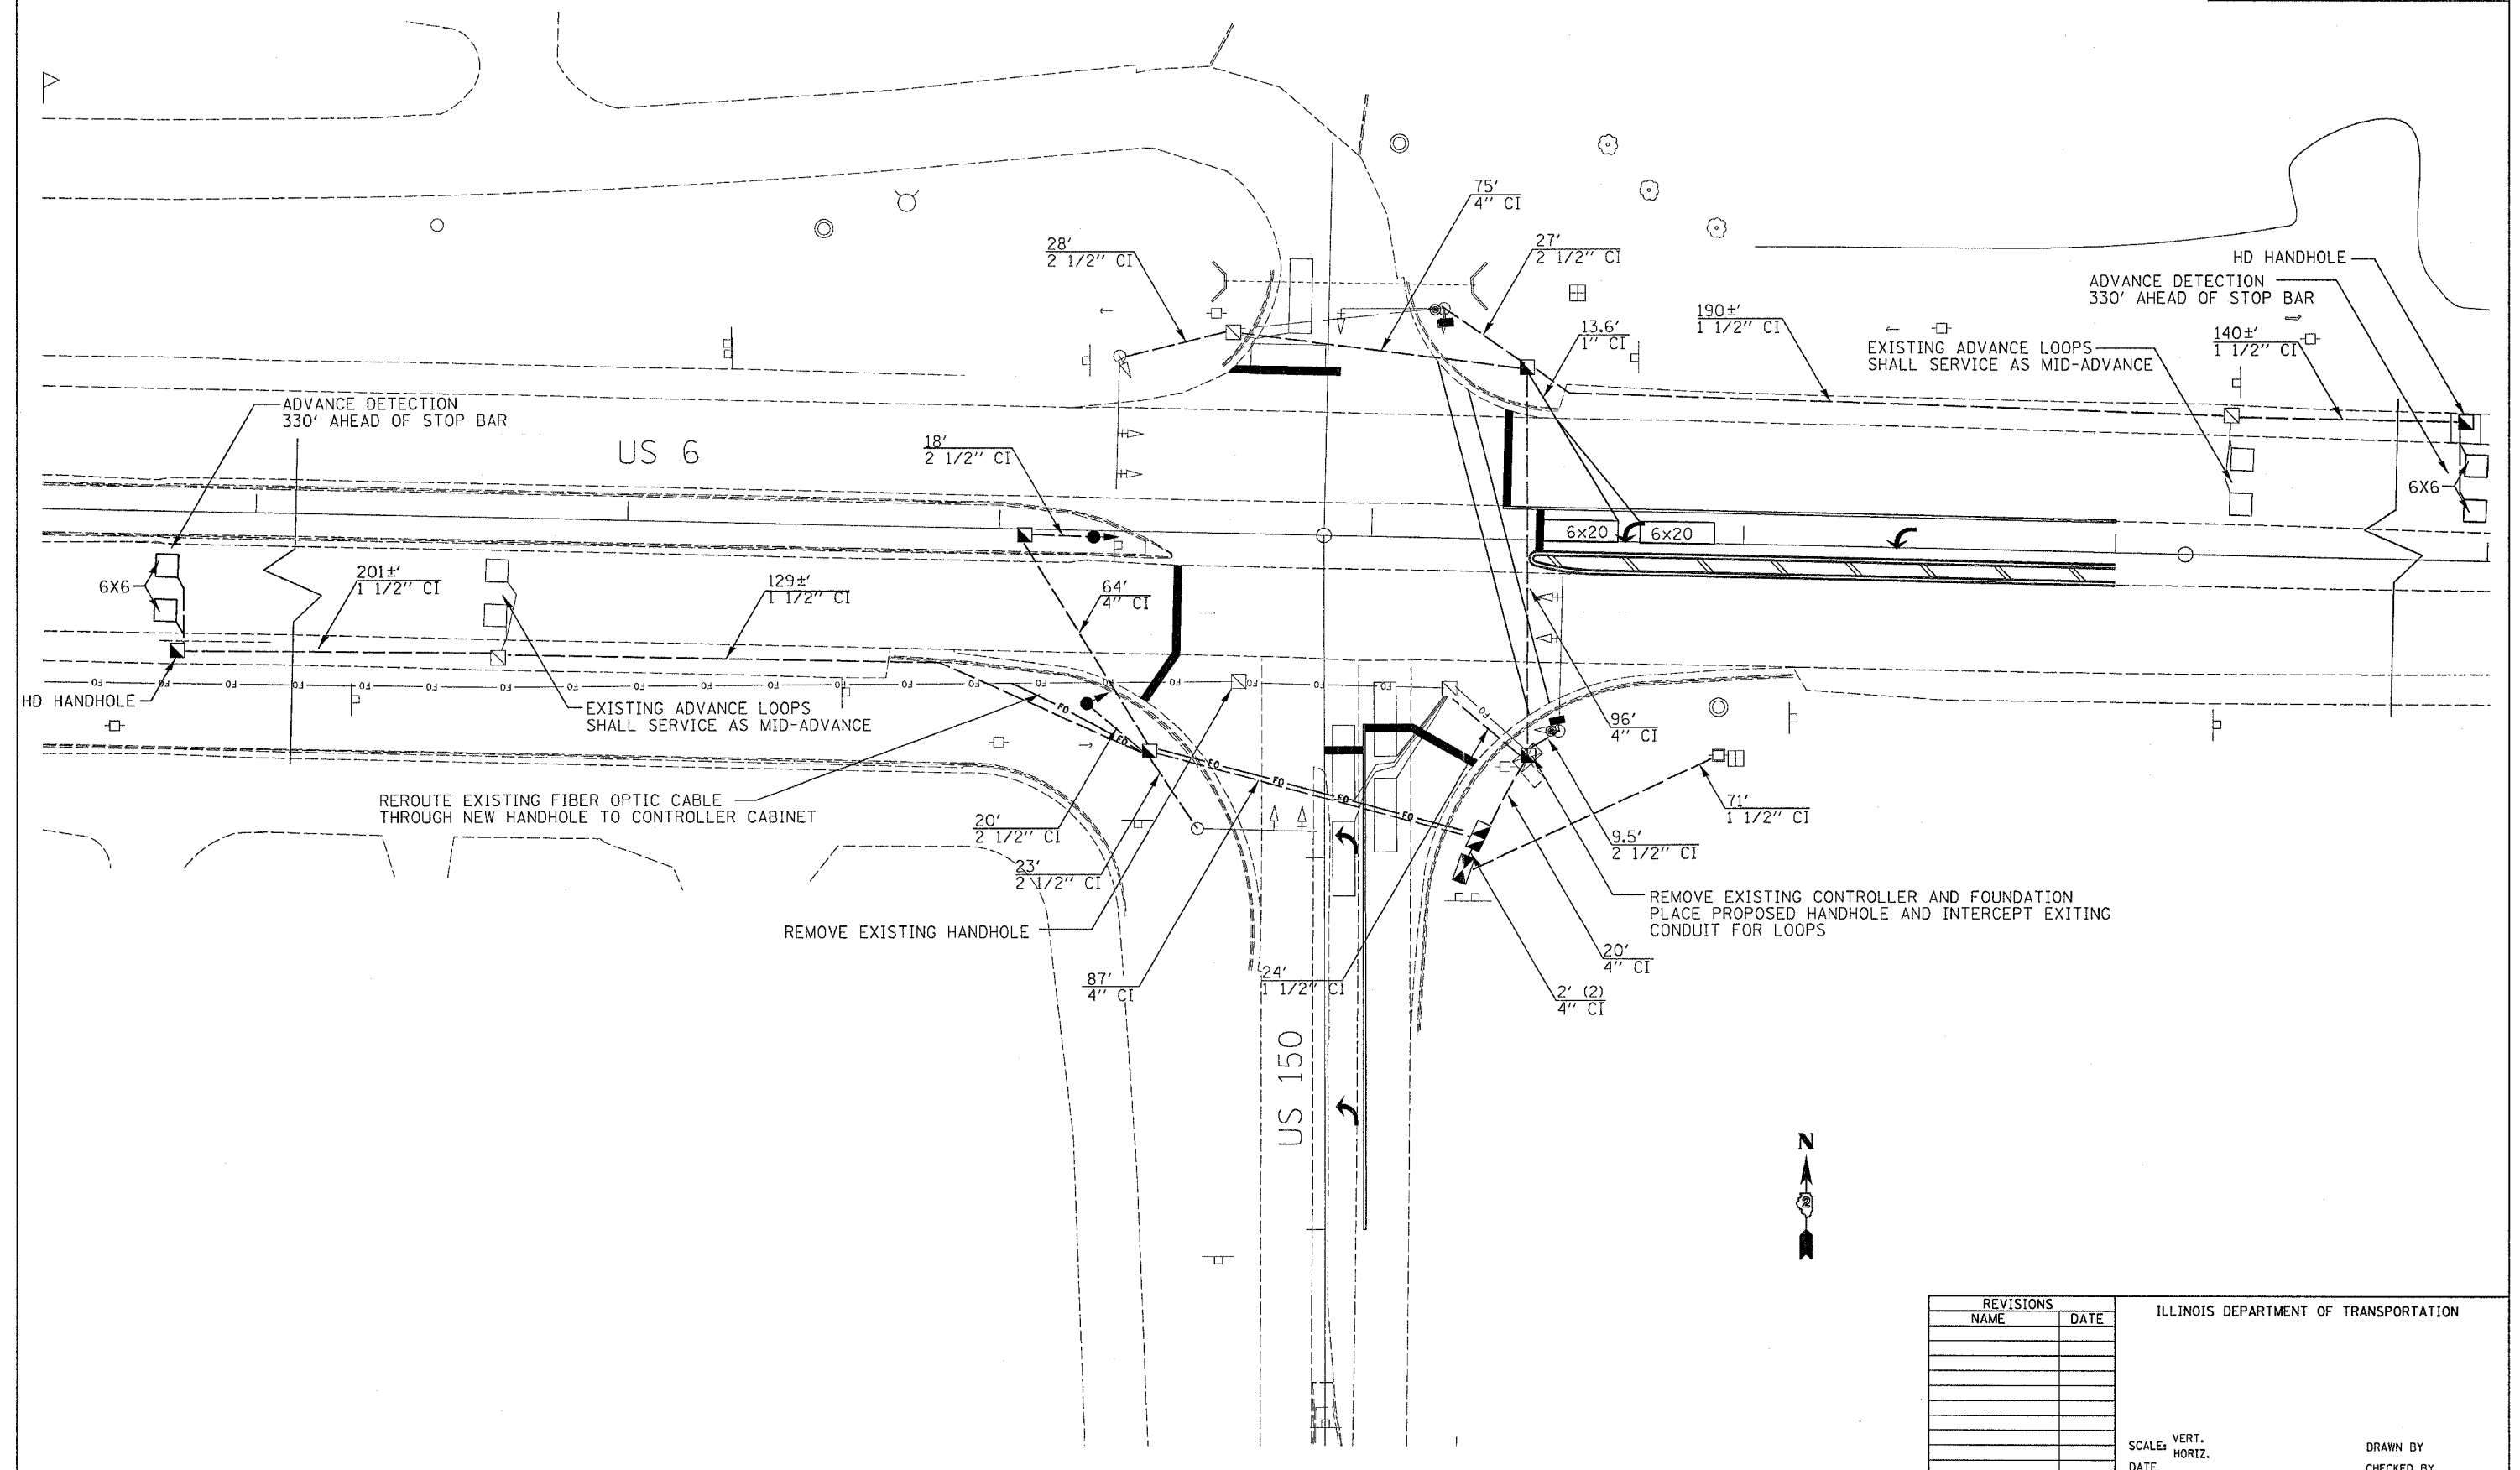

PLOT DATE = Thu 06 13 2008 10:28:01  
 FILE NAME = P:\P\64B34\64B34 US6.150\plan 64b34 in 6.150.dgn  
 PLOT SCALE = 26.0000 / 1 IN.  
 USER NAME = HJH

REVISIONS	
NAME	DATE

ILLINOIS DEPARTMENT OF TRANSPORTATION

SCALE: VERT. \_\_\_\_\_  
 HORIZ. \_\_\_\_\_

DATE \_\_\_\_\_ DRAWN BY \_\_\_\_\_  
 CHECKED BY \_\_\_\_\_