


| F.A.P. RTE. | SECTION | COUNTY | TOTAL SHEETS | SHEET NO. |
|---------------------------|-------------|---------------|--------------|------------------|
| 599 | 17(D)BR-2-M | Rock Island | 12 | 4 |
| STA. _____ | | TO STA. _____ | | |
| FED. ROAD DIST. NO. _____ | | ILLINOIS | | FED. AID PROJECT |

TRAFFIC CONTROL PLAN

STAGE I

Refer to Standard 701606 for sign spacing and additional details.

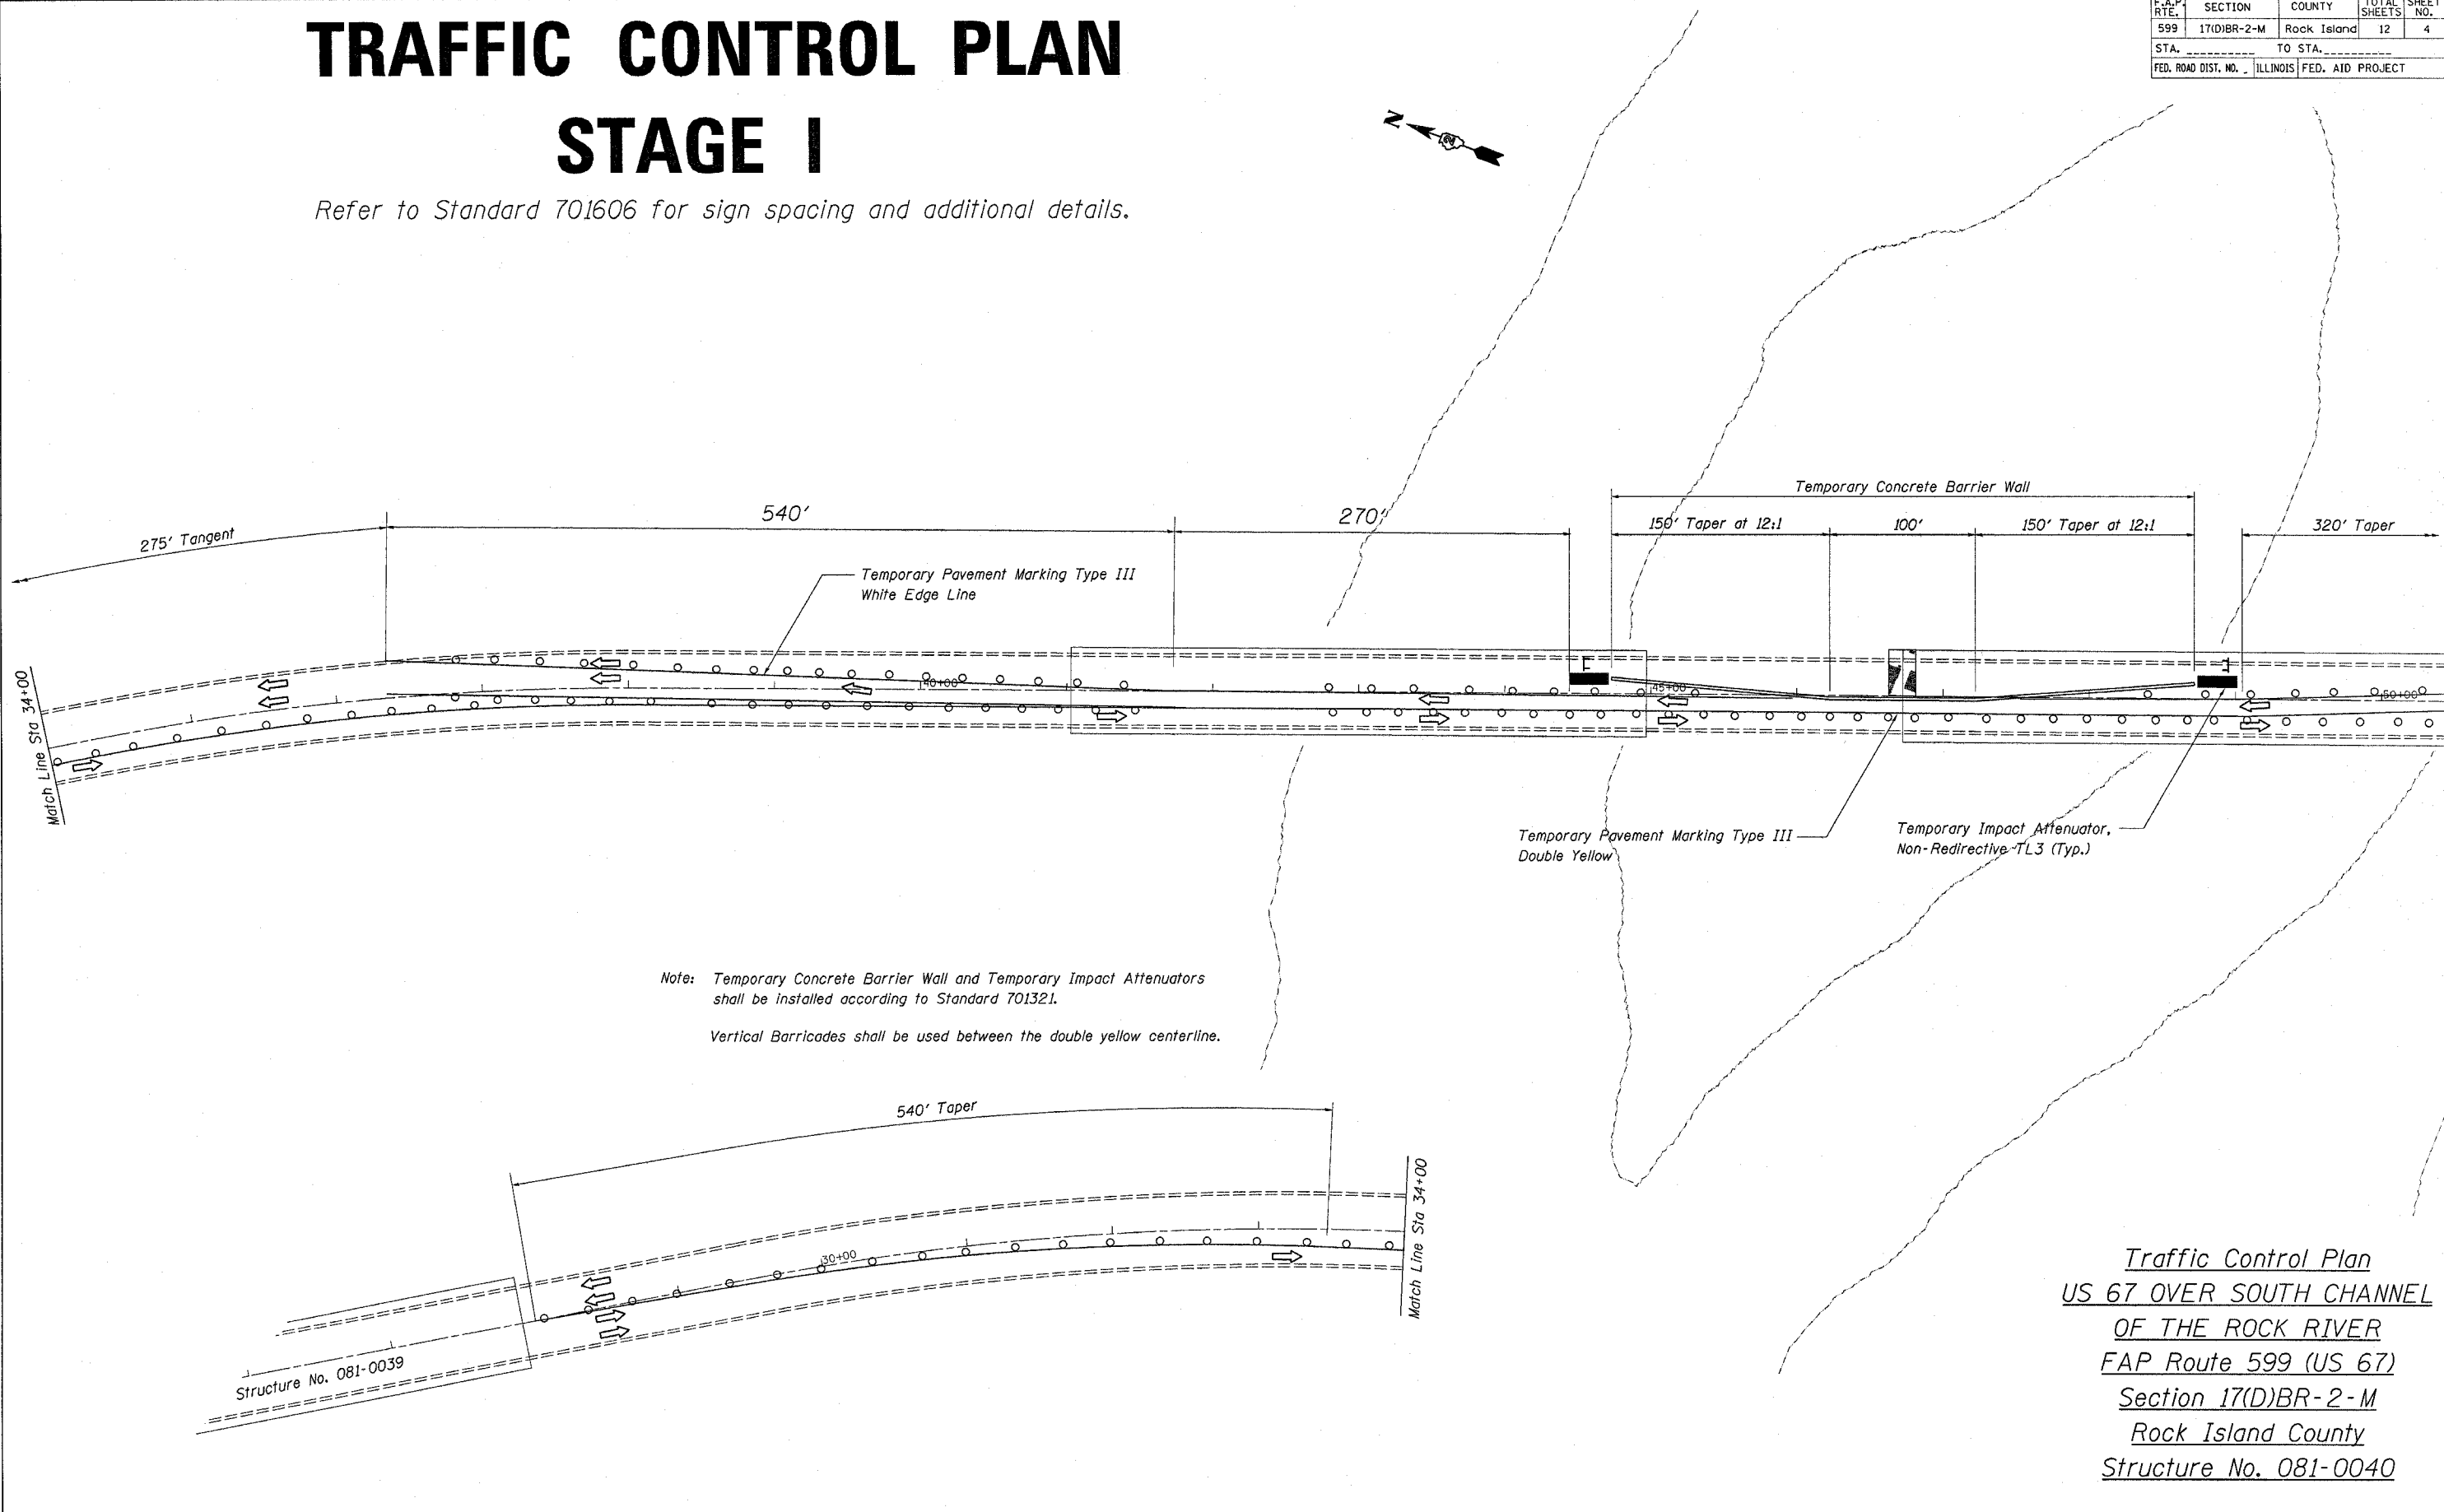

Note: Temporary Concrete Barrier Wall and Temporary Impact Attenuators shall be installed according to Standard 701321.
Vertical Barricades shall be used between the double yellow centerline.

Traffic Control Plan
US 67 OVER SOUTH CHANNEL
OF THE ROCK RIVER
FAP Route 599 (US 67)
Section 17(D)BR-2-M
Rock Island County
Structure No. 081-0040

PLT DATE = Sat Mar 25 09:51:38 2006
FILE NAME = O:\n\volterra\frank_inland\County\0810040\0810040.dgn
PLOT SCALE = 50.0000 / IN.
USER NAME = lmedj