



# TRAFFIC CONTROL PLAN STAGE II

Refer to Standard 701606 for sign spacing and additional details.

CONTRACT NO. 64C01				
F.A.P. RTE.	SECTION	COUNTY	TOTAL SHEETS	SHEET NO.
599	17(D)BR-2-M	Rock Island	12	5
STA. _____		TO STA. _____		
FED. ROAD DIST. NO. _____		ILLINOIS FED. AID PROJECT		

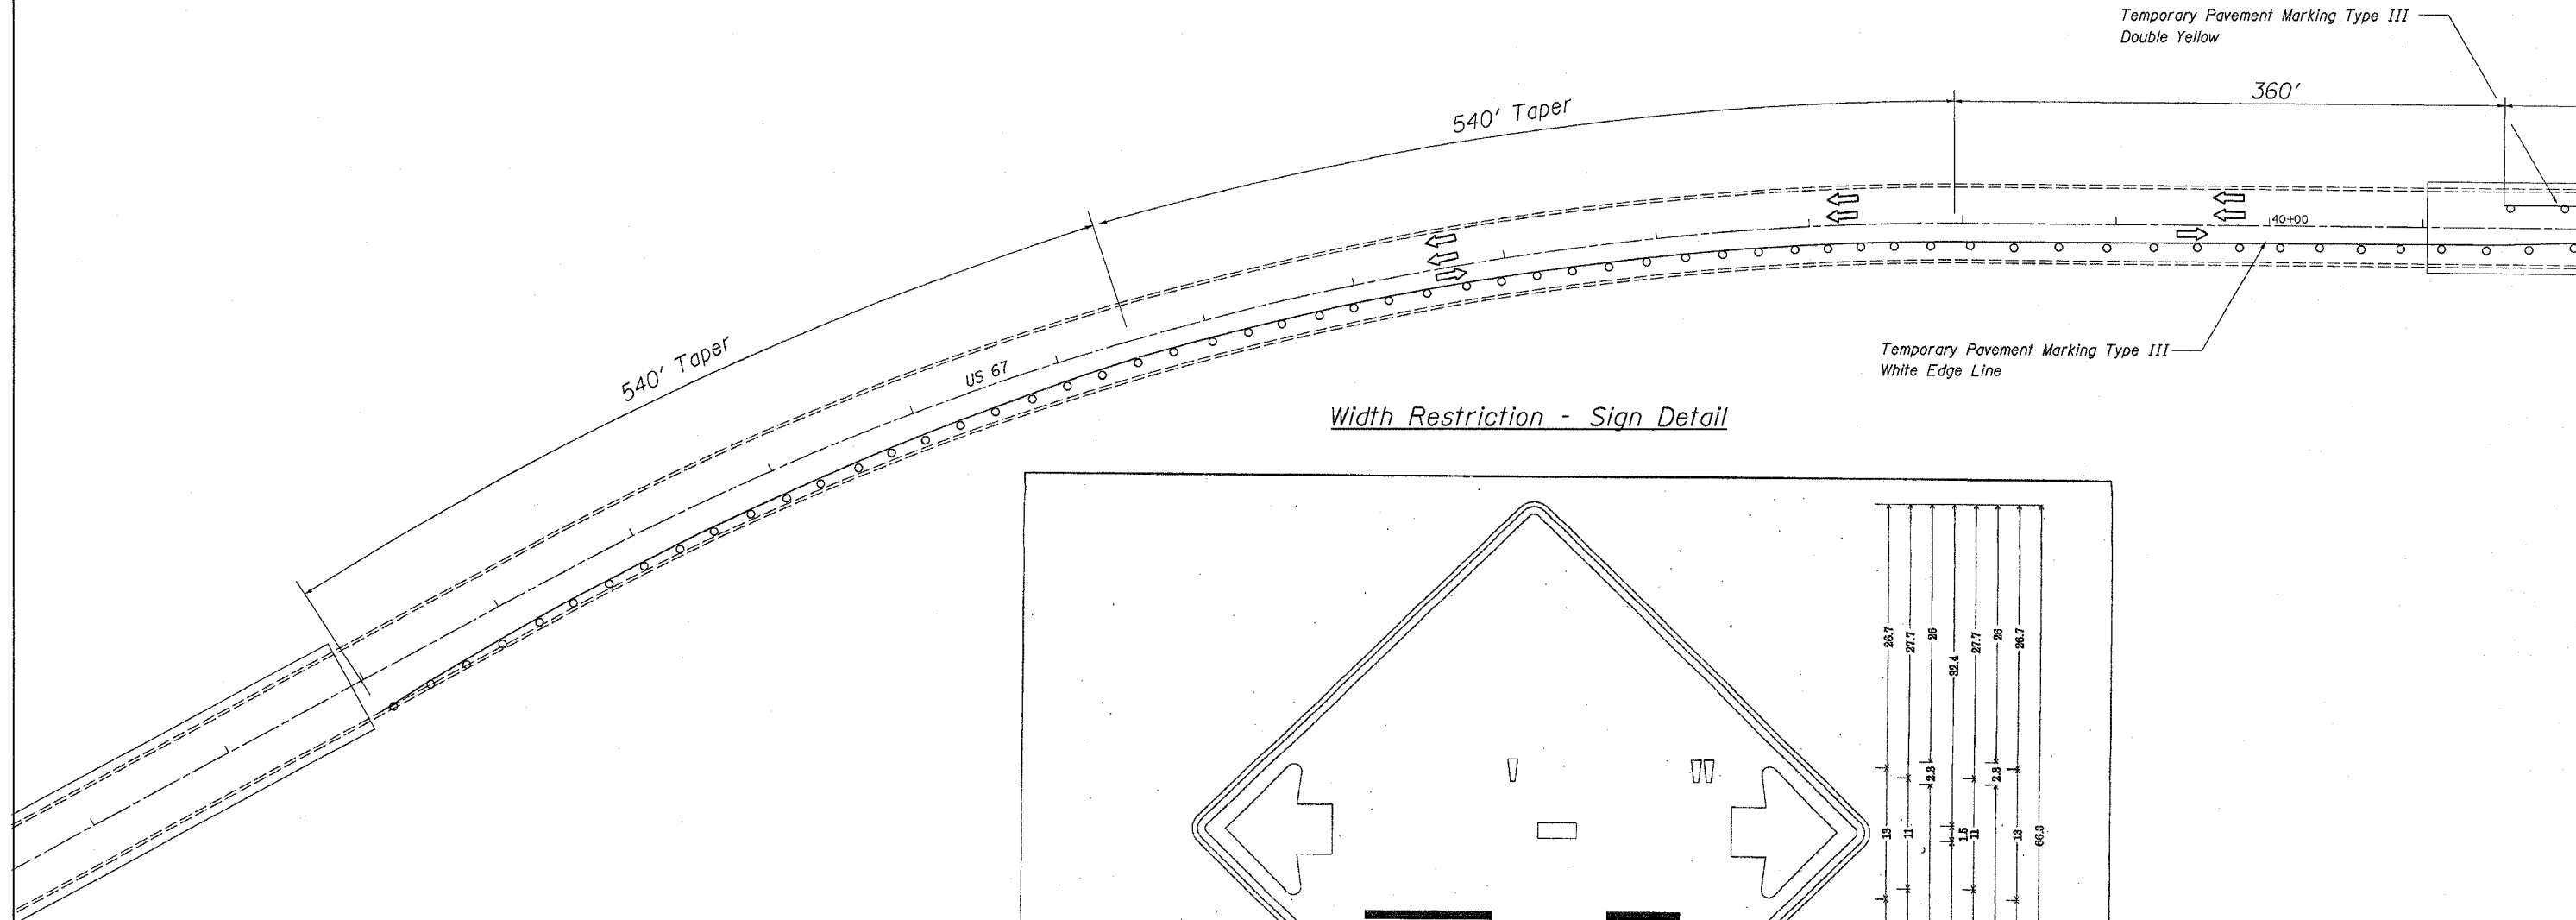

Width Restriction - Sign Detail

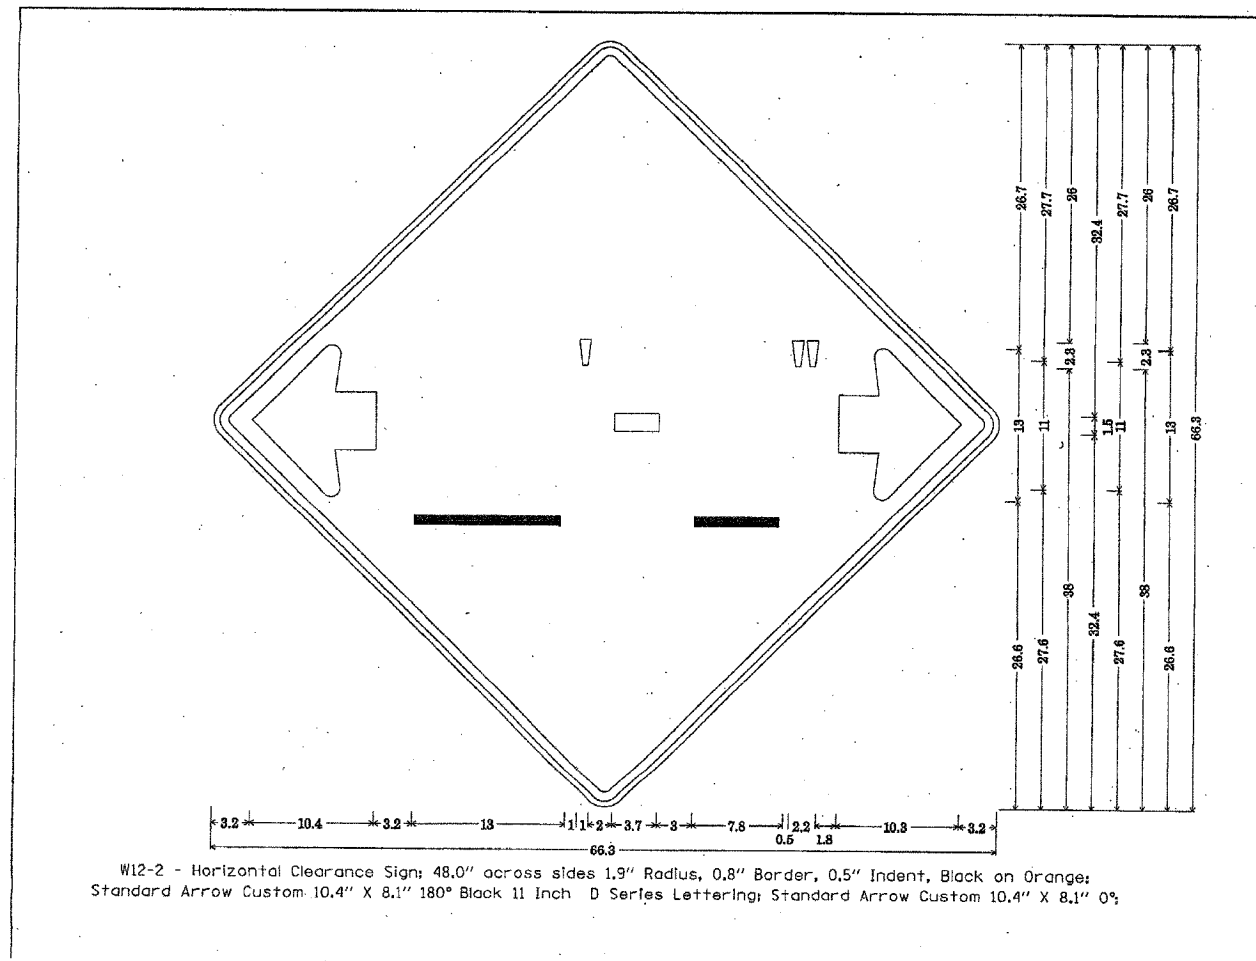

*Traffic Control Plan  
US 67 OVER SOUTH CHANNEL  
OF THE ROCK RIVER  
FAP Route 599 (US 67)  
Section 17(D)BR-2-M  
Rock Island County  
Structure No. 081-0040*

PLOT DATE = Sat Mar 25 09:42:33 2006  
FILE NAME = D:\Users\Nelson\Rock Island County\0810040.dgn  
PLOT SCALE = 1/8" = 1'-0"  
USER NAME = Inroad