


F.A.P. RTE.	SECTION	COUNTY	TOTAL SHEETS	SHEET NO.
599	17(D)BR-2-M	Rock Island	12	6
STA. _____		TO STA. _____		
FED. ROAD DIST. NO. _____		ILLINOIS	FED. AID PROJECT	

# TRAFFIC CONTROL PLAN STAGE II

Refer to Standard 701606 for sign spacing and additional details.

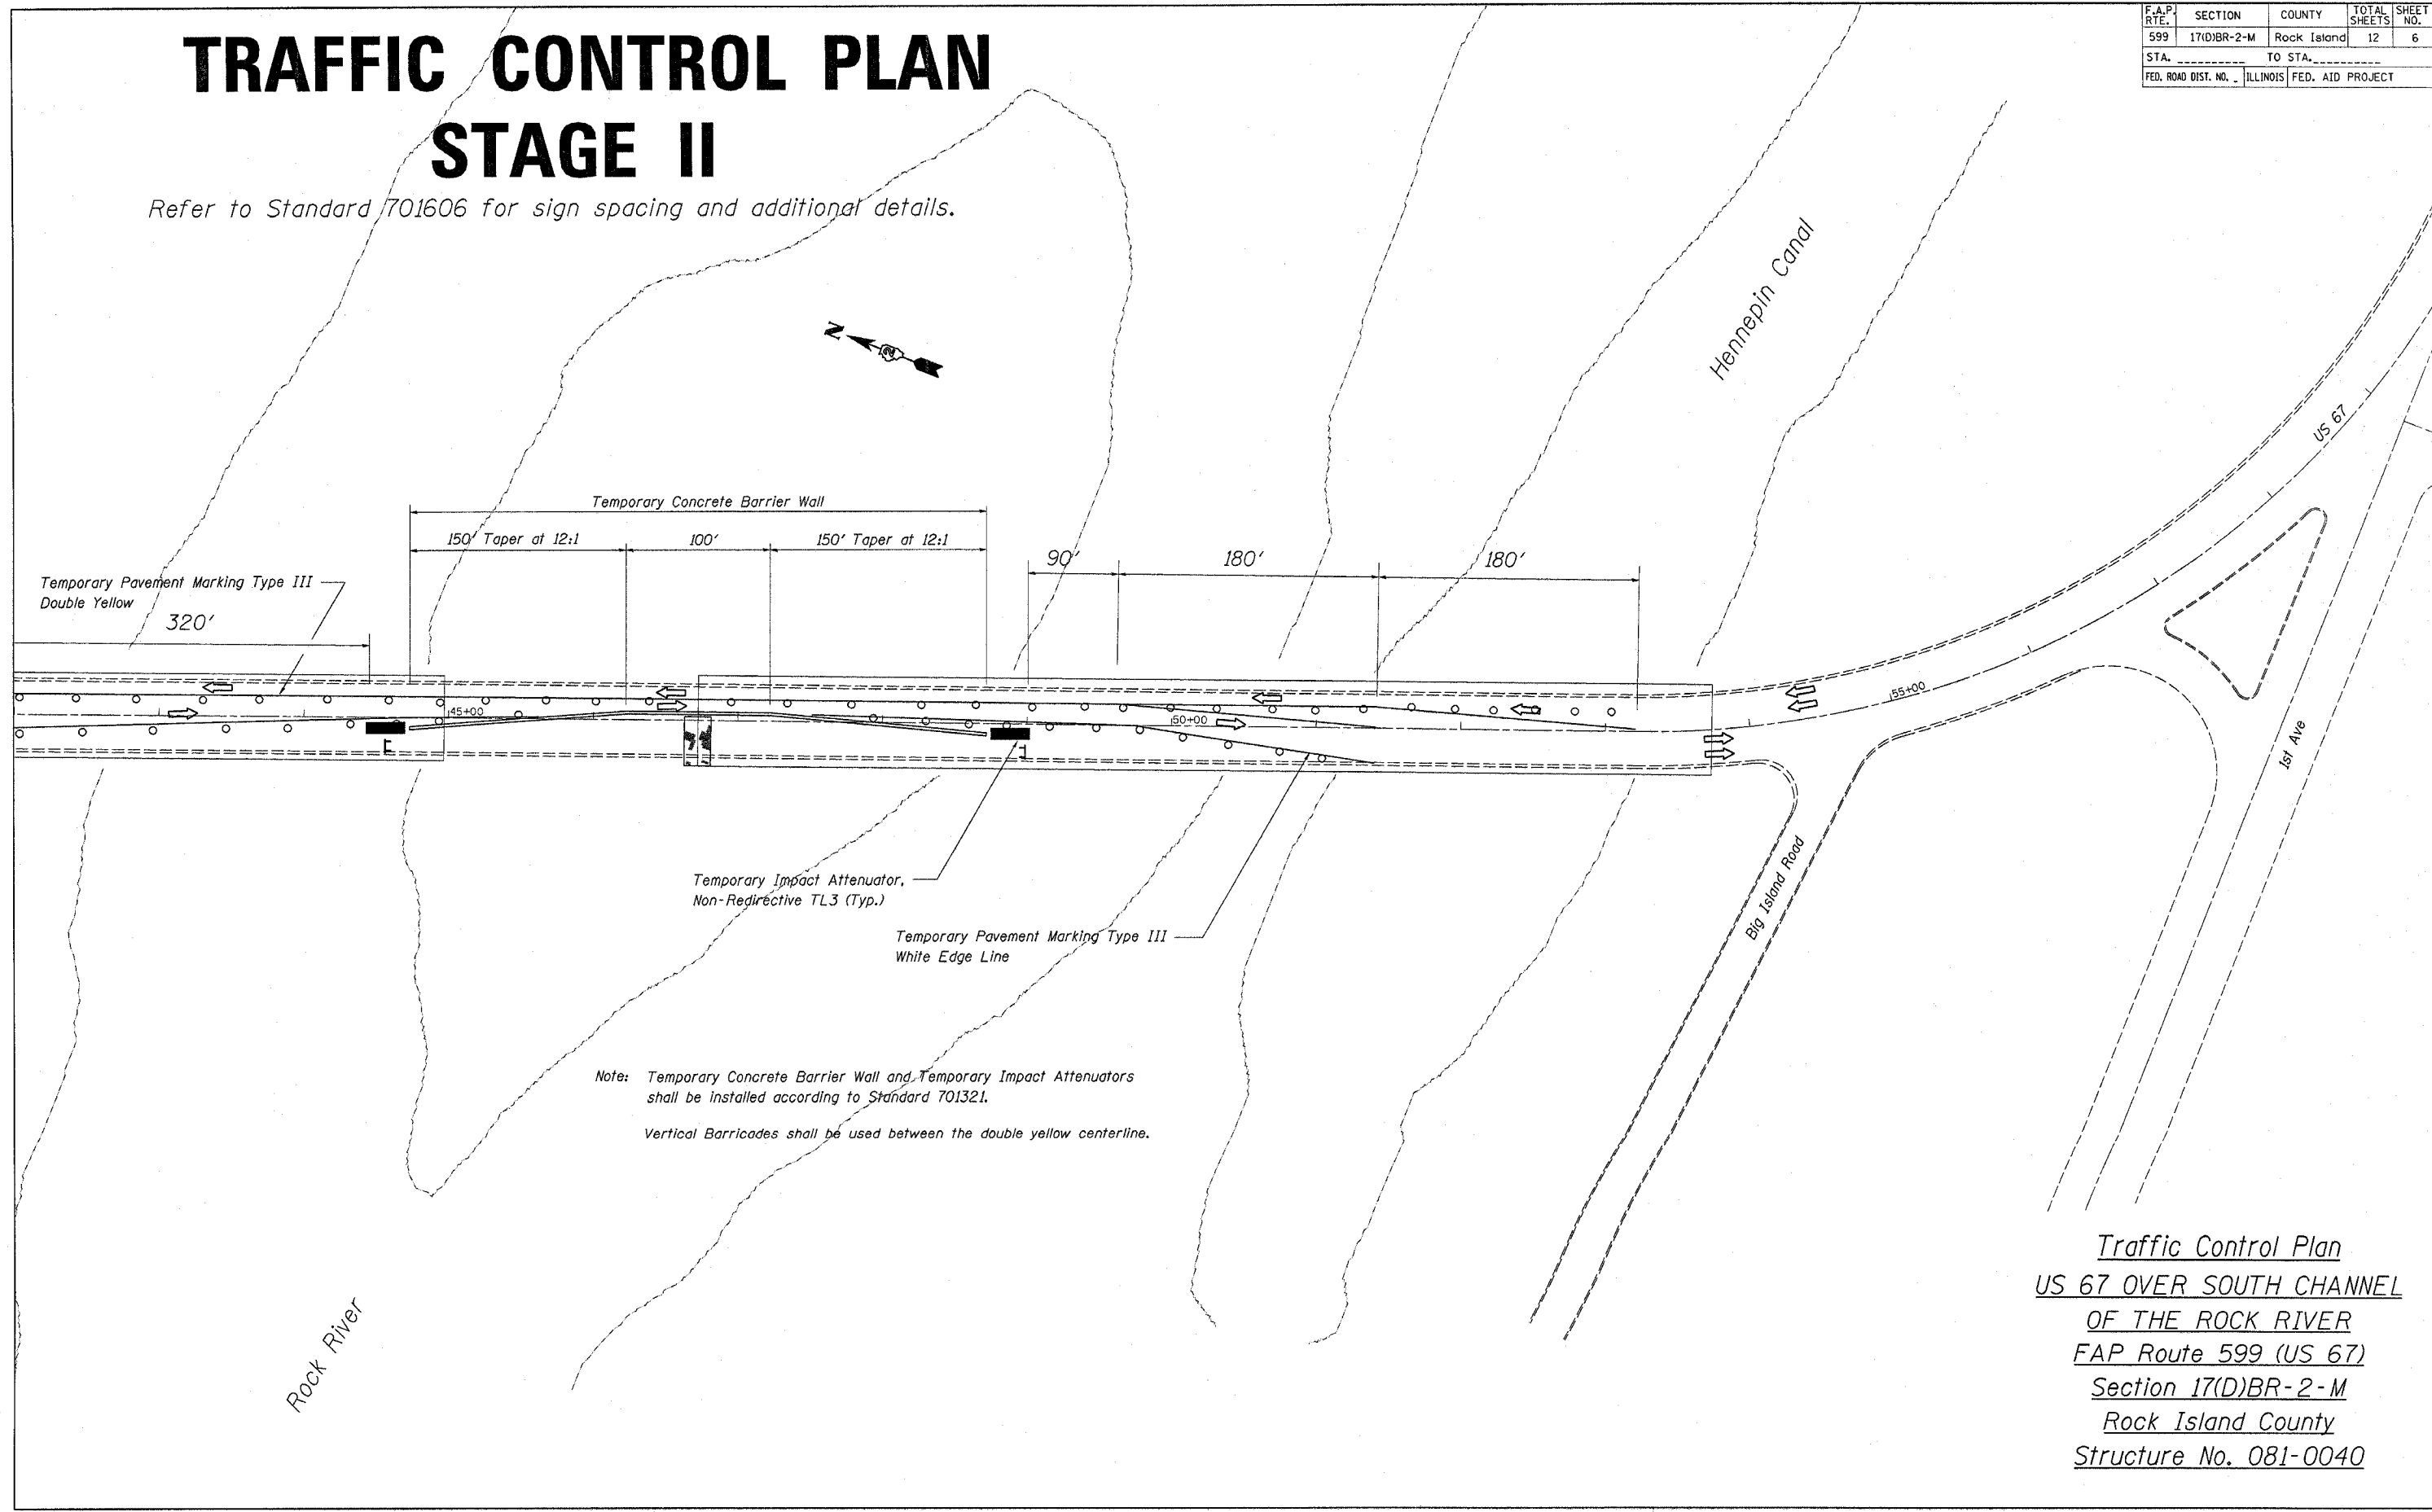

Note: Temporary Concrete Barrier Wall and Temporary Impact Attenuators shall be installed according to Standard 701321.  
Vertical Barricades shall be used between the double yellow centerline.

*Traffic Control Plan  
US 67 OVER SOUTH CHANNEL  
OF THE ROCK RIVER  
FAP Route 599 (US 67)  
Section 17(D)BR-2-M  
Rock Island County  
Structure No. 081-0040*

PLOT DATE = Sat Mar 25 09:51:46 2006  
FILE NAME = D:\b\y\plans\Rock Island County\0810040\0810040.dgn  
PLOT SCALE = 56.8000 / 1" = 100'  
USER NAME = lmedj