


STAGE CONSTRUCTION DIAGRAM
(Looking North)

NOTES
1. For Sections thru existing roadway and sidewalk see Dwg. S-5.

LEGEND
Concrete Removal

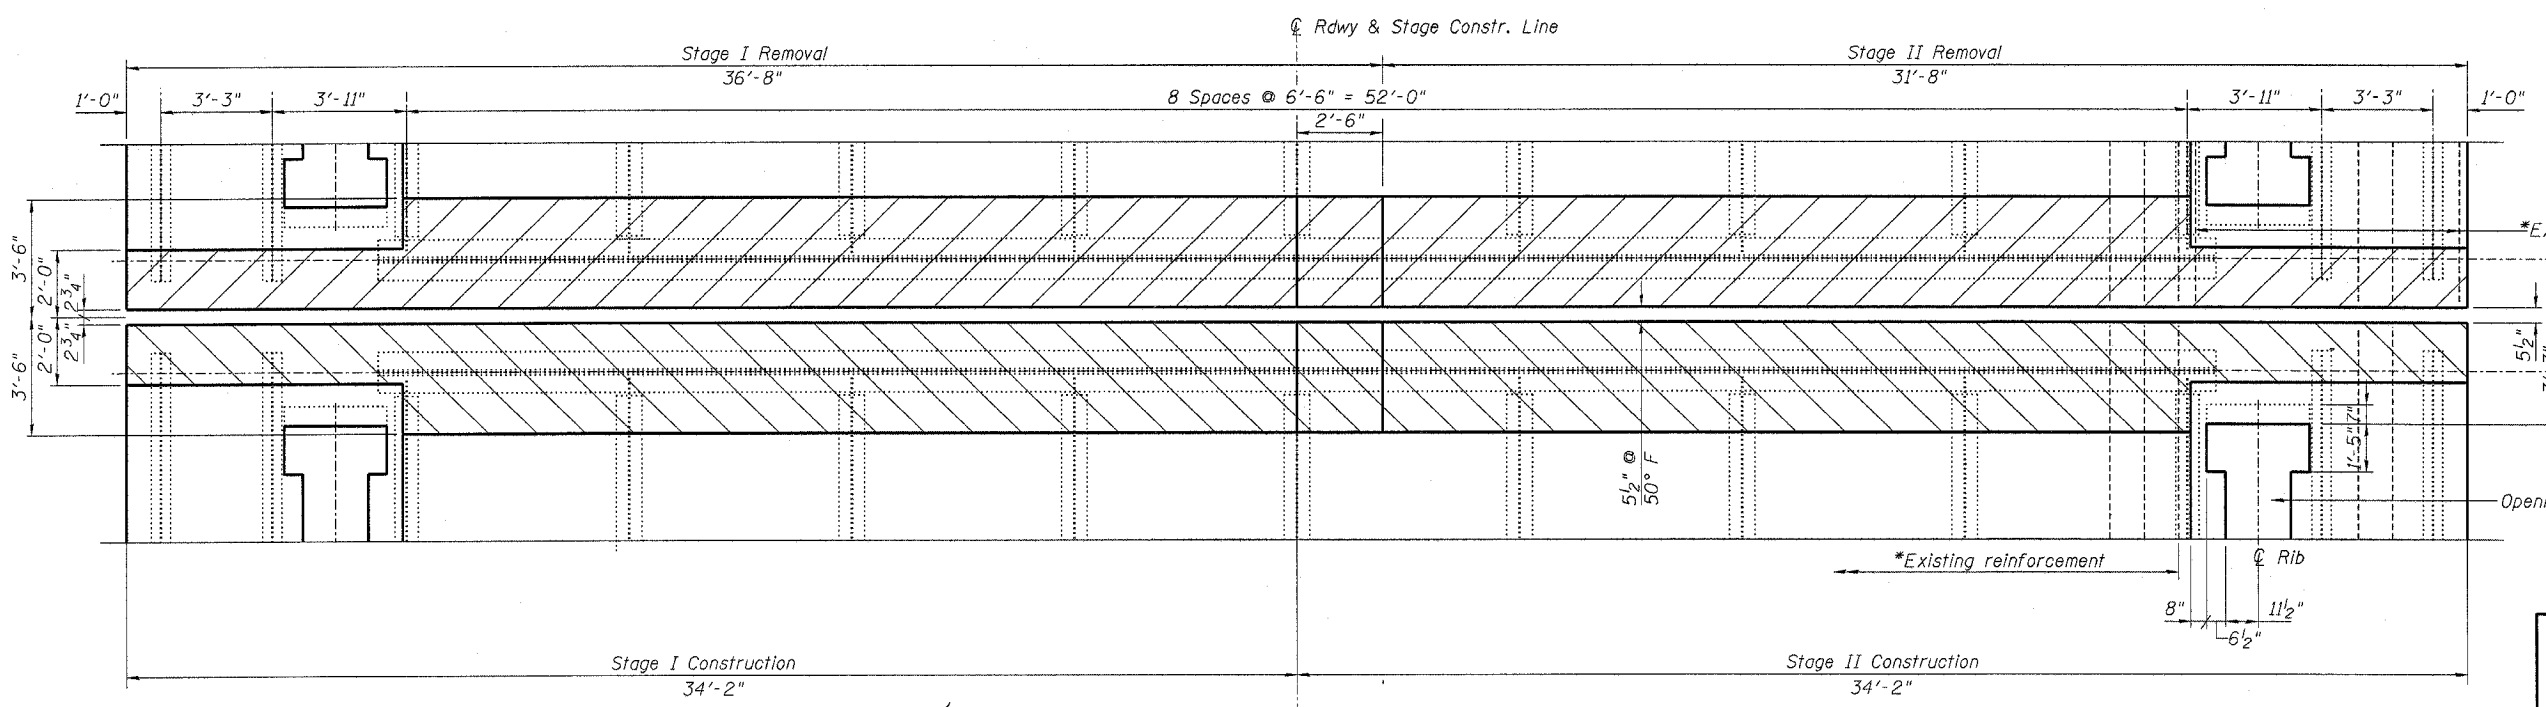

PARTIAL PLAN SHOWING CONCRETE REMOVAL

*Existing reinforcement extending into the removal area shall be cleaned, straightened, cut to fit, and incorporated into the new construction. Any reinforcement bars that are damaged during concrete removal shall be replaced with an approved bar splicer or anchorage system. Cost shall be included with "Concrete Removal".

CONCRETE REMOVAL

F.A. RT. 599 (US 67 OVER
ROCK RIVER SOUTH CHANNEL
AND ILLINOIS AND MISSISSIPPI CANAL)
ROCK ISLAND COUNTY
STATION 50+23.00
STRUCTURE NO. 081-0040

CHAMPAIGN, ILLINOIS
CHICAGO, ILLINOIS
EVANSVILLE, INDIANA
INDIANAPOLIS, INDIANA
KENDSHA, WISCONSIN
SPRING GREEN, WISCONSIN

Clark Dietz

REVISIONS		DRAWING NUMBER
NAME	DATE	
		S-2

NOTE: DIMENSIONAL DATA IS NOT TO BE OBTAINED BY SCALING ANY PORTION OF THIS DRAWING.		PROJECT NO. 102303 DATE: 1/06
DESIGNED BY:	M.M.	
DRAWN BY:	MEW	
CHECKED BY:	M.M.	
APPROVED BY:	M.M.	
ACTIVITY	INITIALS	