
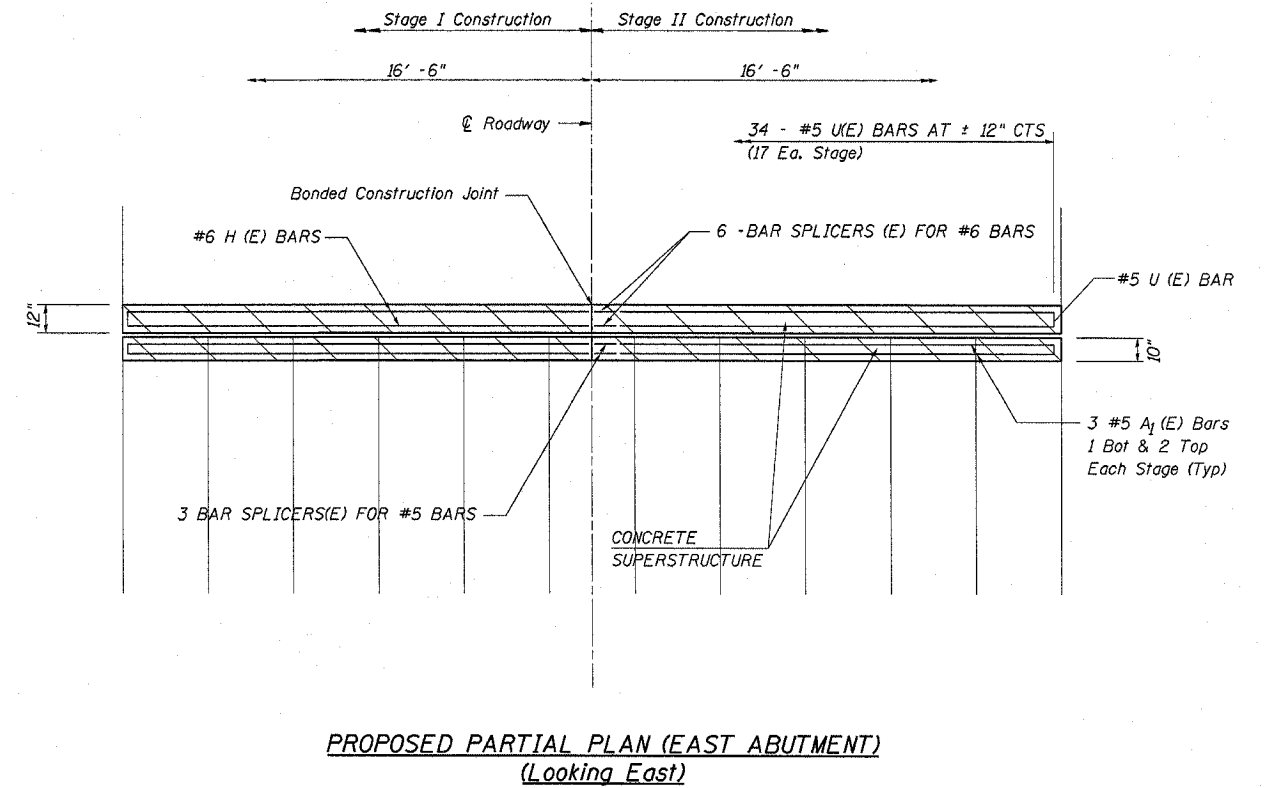


F.A.P. RTE.	SECTION	COUNTY	TOTAL SHEETS	SHEET NO.
549	117BR-M	OGLE	12	9
STA. _____		TO STA. _____		
FED. ROAD DIST. NO. _____		ILLINOIS FED. AID PROJECT		

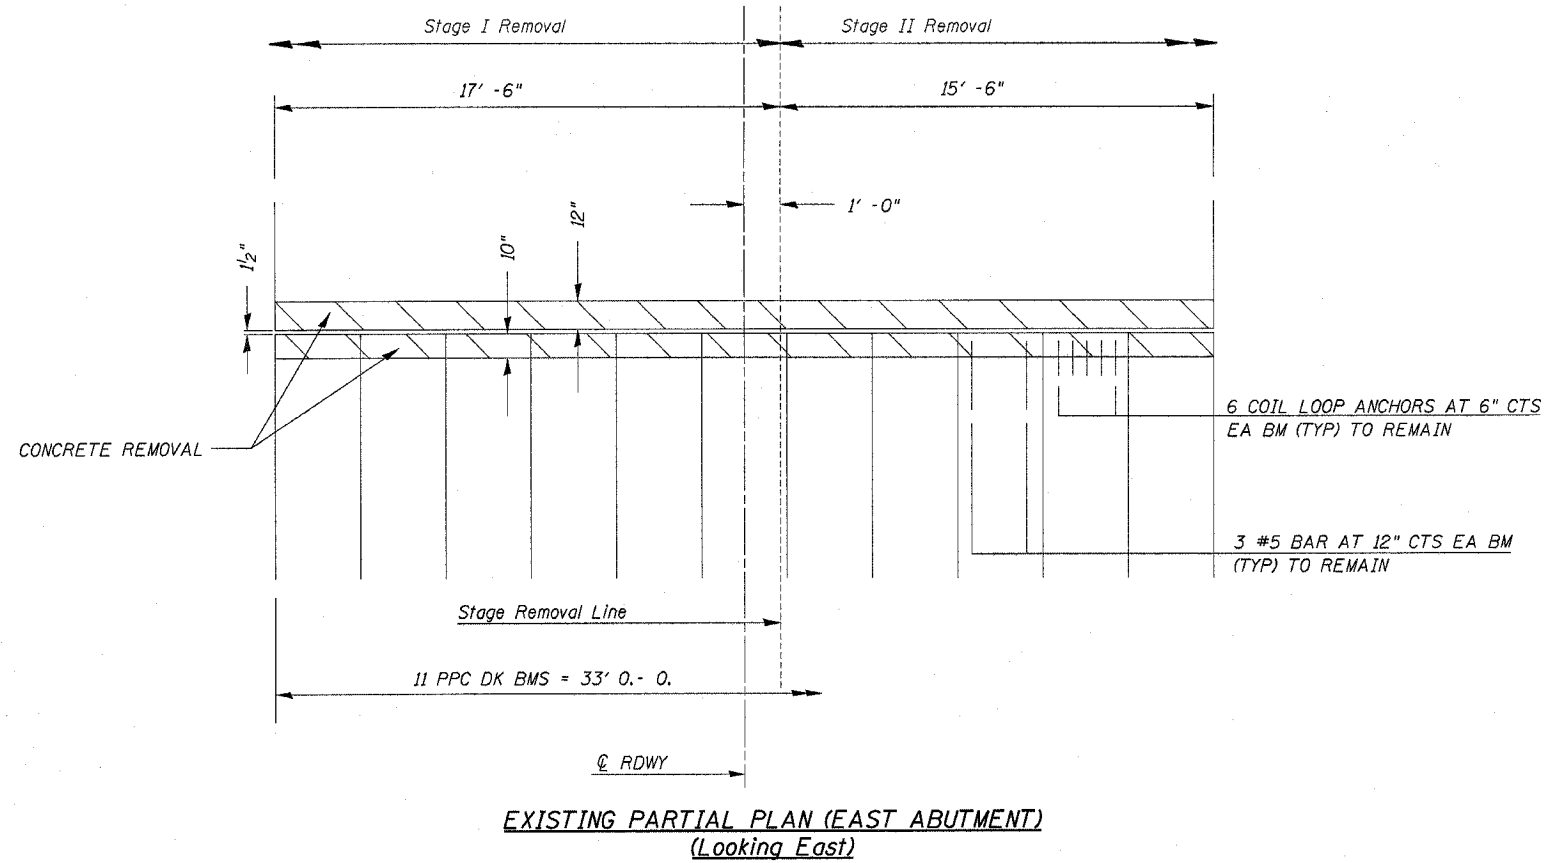

Partial Joint Plan  
Illinois Route 72 over Tributary to Mud Creek  
FAP Route 549  
Section 117BR-M  
Ogle County  
Structure No. 071-0068