



STATE OF ILLINOIS
DEPARTMENT OF TRANSPORTATION


ROUTE NO.	SECTION	COUNTY	SHEET NO.	SHEET NO.
		Rock Island	18	15
SHEET NO. 13 16 SHEETS				
FED. ROAD DIST. NO. 7	B.LINES	FED. AID PROJECT	Contract Number: 6A13	

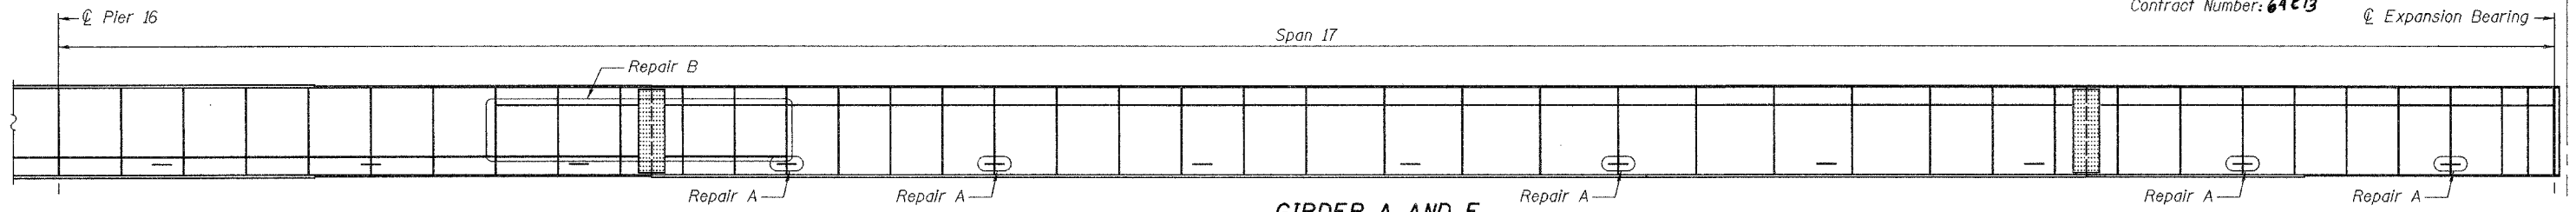


GIRDER A AND F
(Looking North)

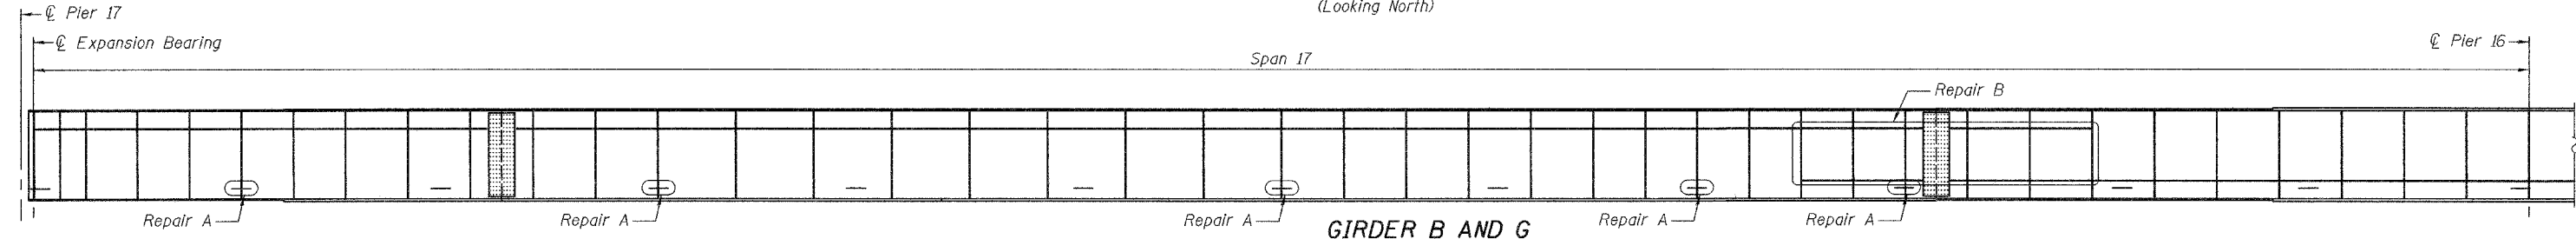


GIRDER B AND G
(Looking South)

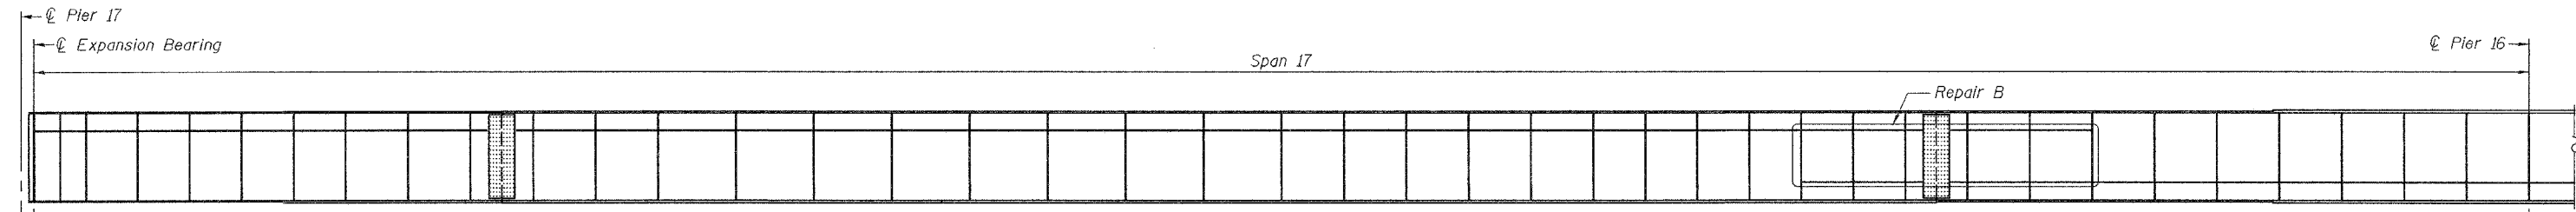

GIRDER C AND H
(Looking South)

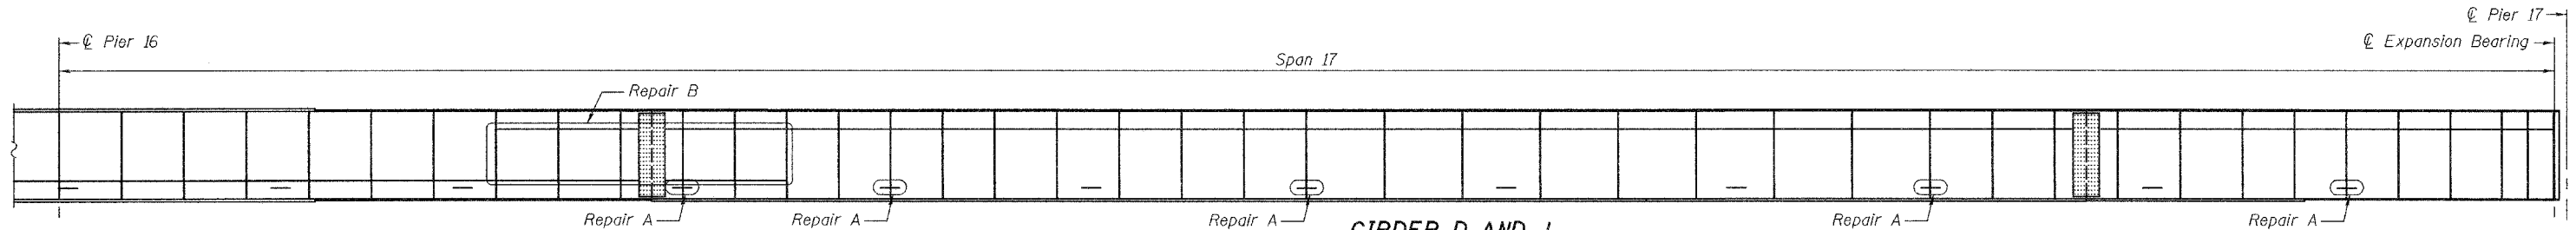

GIRDER D AND J
(Looking North)

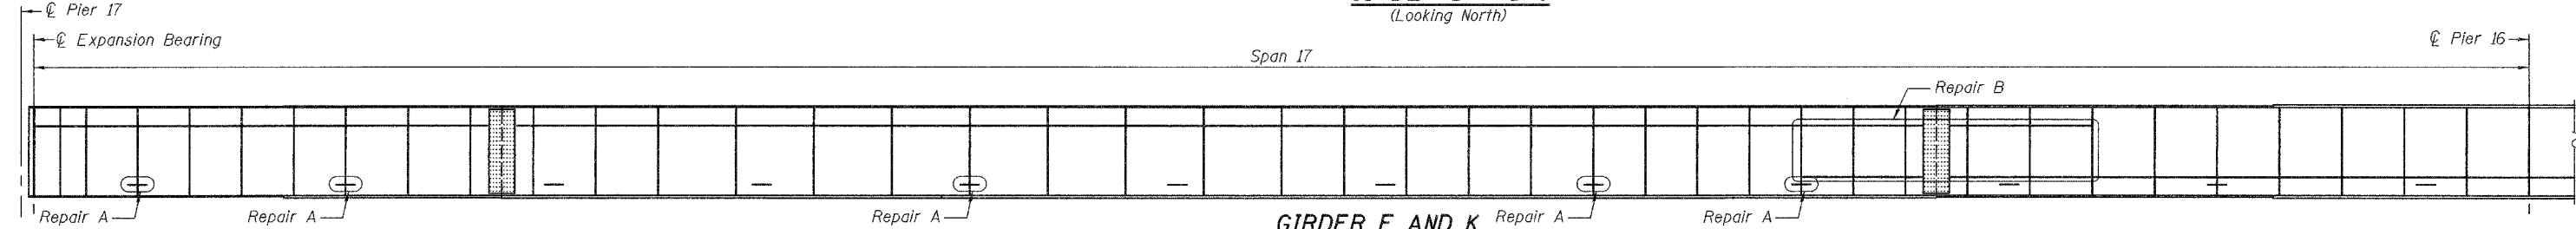

GIRDER E AND K
(Looking South)

DESIGNED	A.T.H.
CHECKED	P.S.J.
DRAWN	Drew Christopher
CHECKED	A.T.H. P.S.J.

April 24, 2006
 EXAMINED *John A. Morris*
 ENGINEER OF STRUCTURAL SERVICES
 PASSED *Ralph E. Anderson*
 ENGINEER OF BRIDGES AND STRUCTURES

BEAM ELEVATIONS
F.A.I. RT. 280 OVER
MISSISSIPPI RIVER
ROCK ISLAND COUNTY
SN 081-0106