


F.A.S. RTE.	SECTION	COUNTY	TOTAL SHEETS	SHEET NO.
1517	(2)RS-3, (3)RS-4	MCLEAN	223	135
STA. 414+00.00 TO STA. 417+00.00				
FED. ROAD DIST. NO.	ILLINOIS FED. AID PROJECT			

DATE	BY

DATE	BY

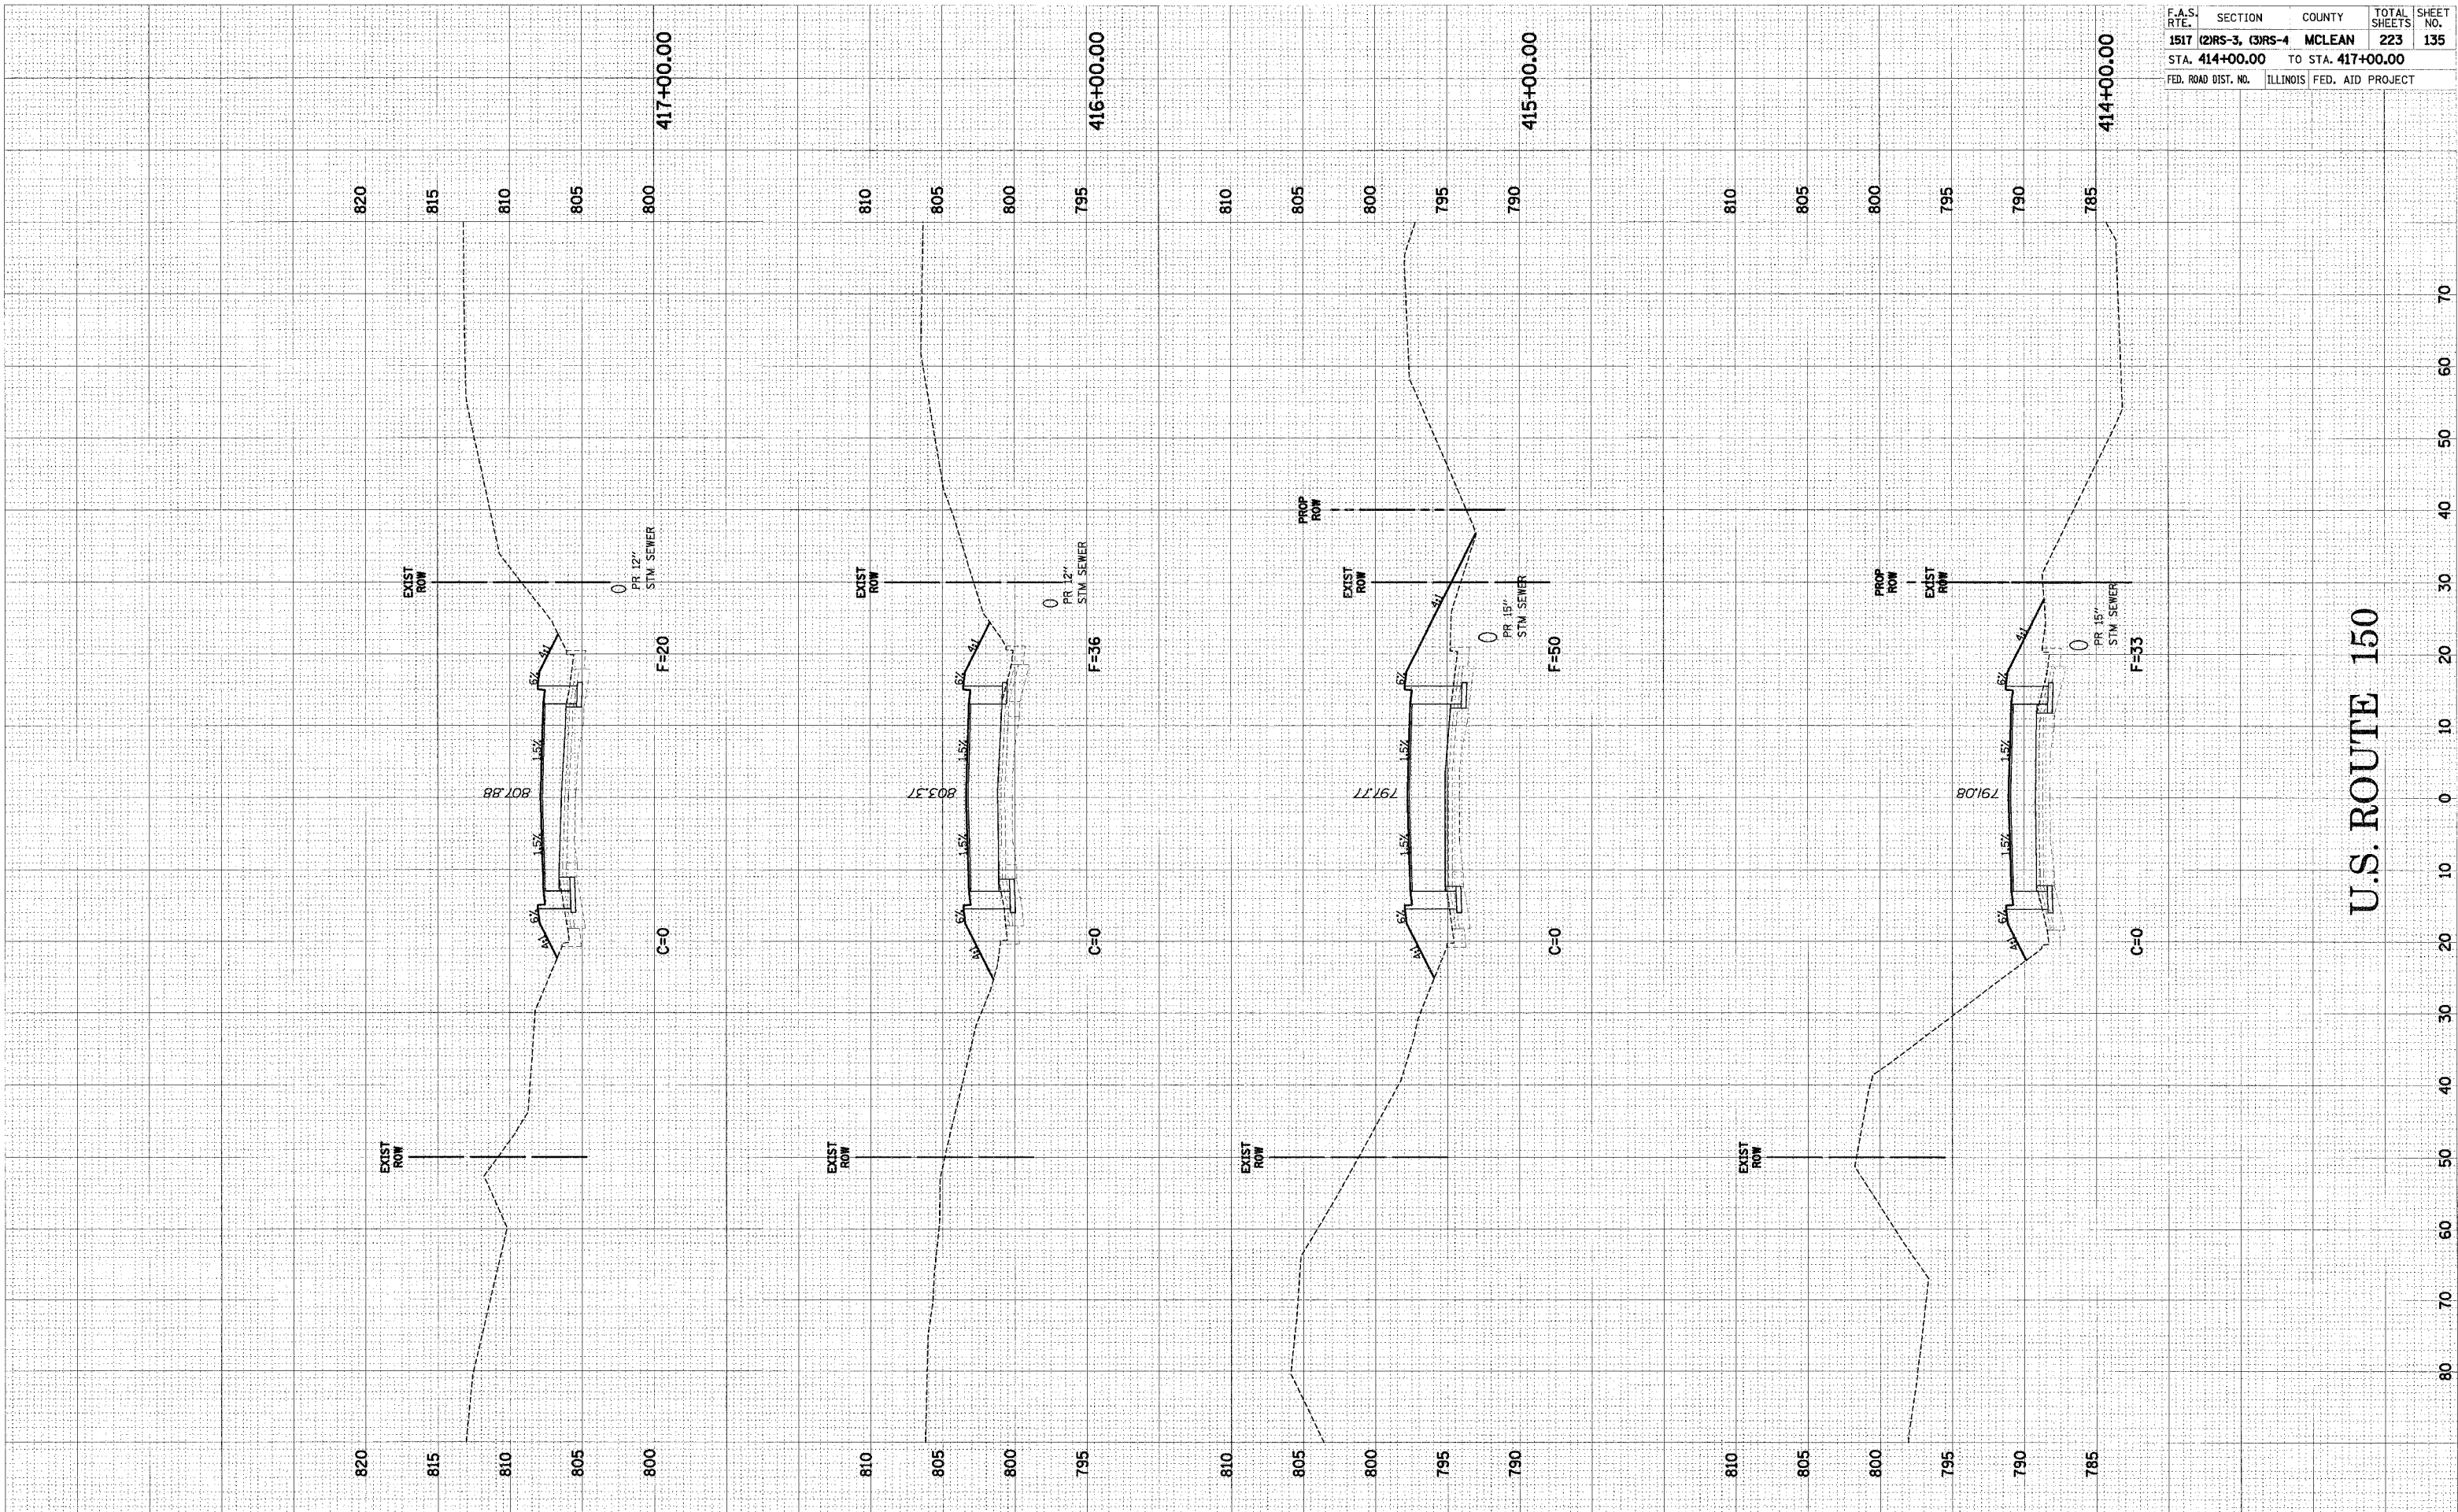

U.S. ROUTE 150

U.S. ROUTE 150 CROSS-SECTIONS STA. 414+00.00 TO STA. 417+00.00