


FINAL SURVEY	DATE
NO. _____	BY _____
NOTE BOOK	TEMPLATE
AREAS CHECKED	AREAS CHECKED

ORIGINAL SURVEY	DATE
NO. _____	BY _____
NOTE BOOK	TEMPLATE
AREAS CHECKED	AREAS CHECKED

F.A.S. RTE.	SECTION	COUNTY	TOTAL SHEETS	SHEET NO.
1517	(2)RS-3, (3)RS-4	MCLEAN	223	163
STA. 540+00.00		TO STA. 544+00.00		
FED. ROAD DIST. NO.	ILLINOIS	FED. AID PROJECT		

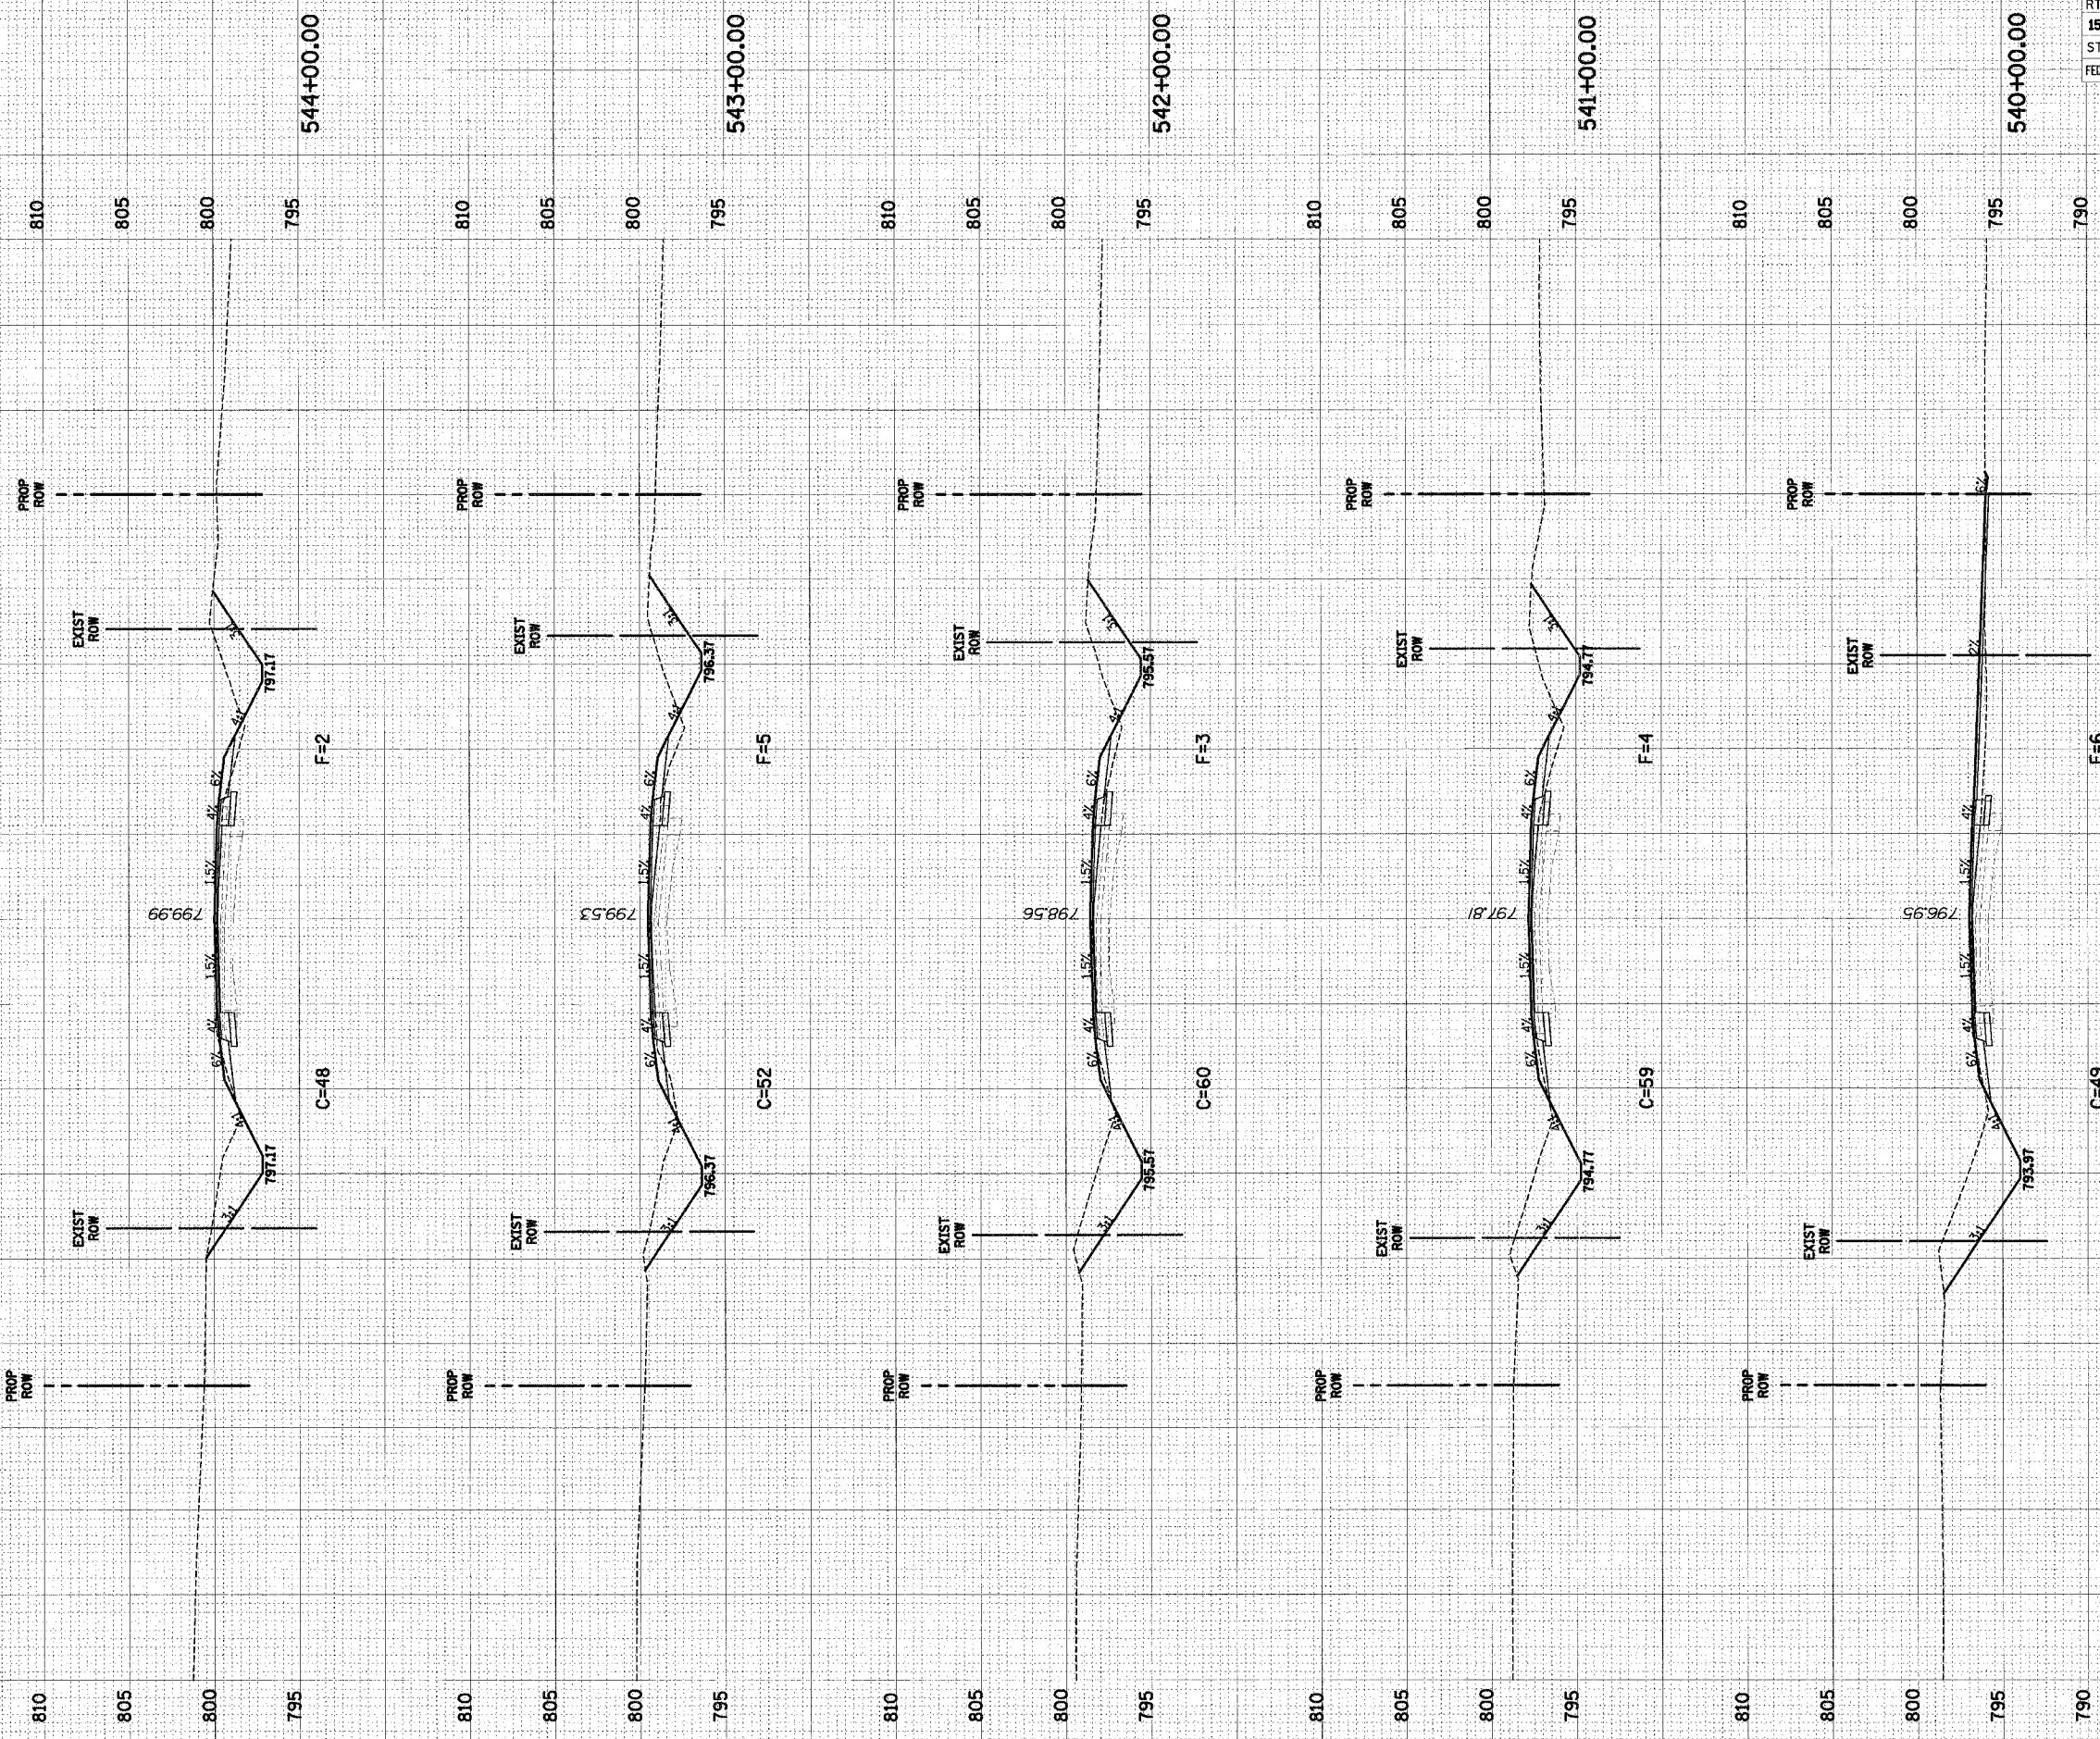

U.S. ROUTE 150

U.S. ROUTE 150 CROSS-SECTIONS STA. 540+00.00 TO STA. 544+00.00