


BY	DATE
FINN	
SURVEYED	
PLOTTED	
TEMPLATE	
NOTE BOOK	
MEAS. CHECKED	
NO.	

BY	DATE
FINN	
SURVEYED	
PLOTTED	
TEMPLATE	
NOTE BOOK	
MEAS. CHECKED	
NO.	

F.A.S. RTE.	SECTION	COUNTY	TOTAL SHEETS	SHEET NO.
1517	(2)RS-3, (3)RS-4	MCLEAN	223	170
STA. 571+00.00		TO STA. 574+00.00		
FED. ROAD DIST. NO.	ILLINOIS FED. AID PROJECT			

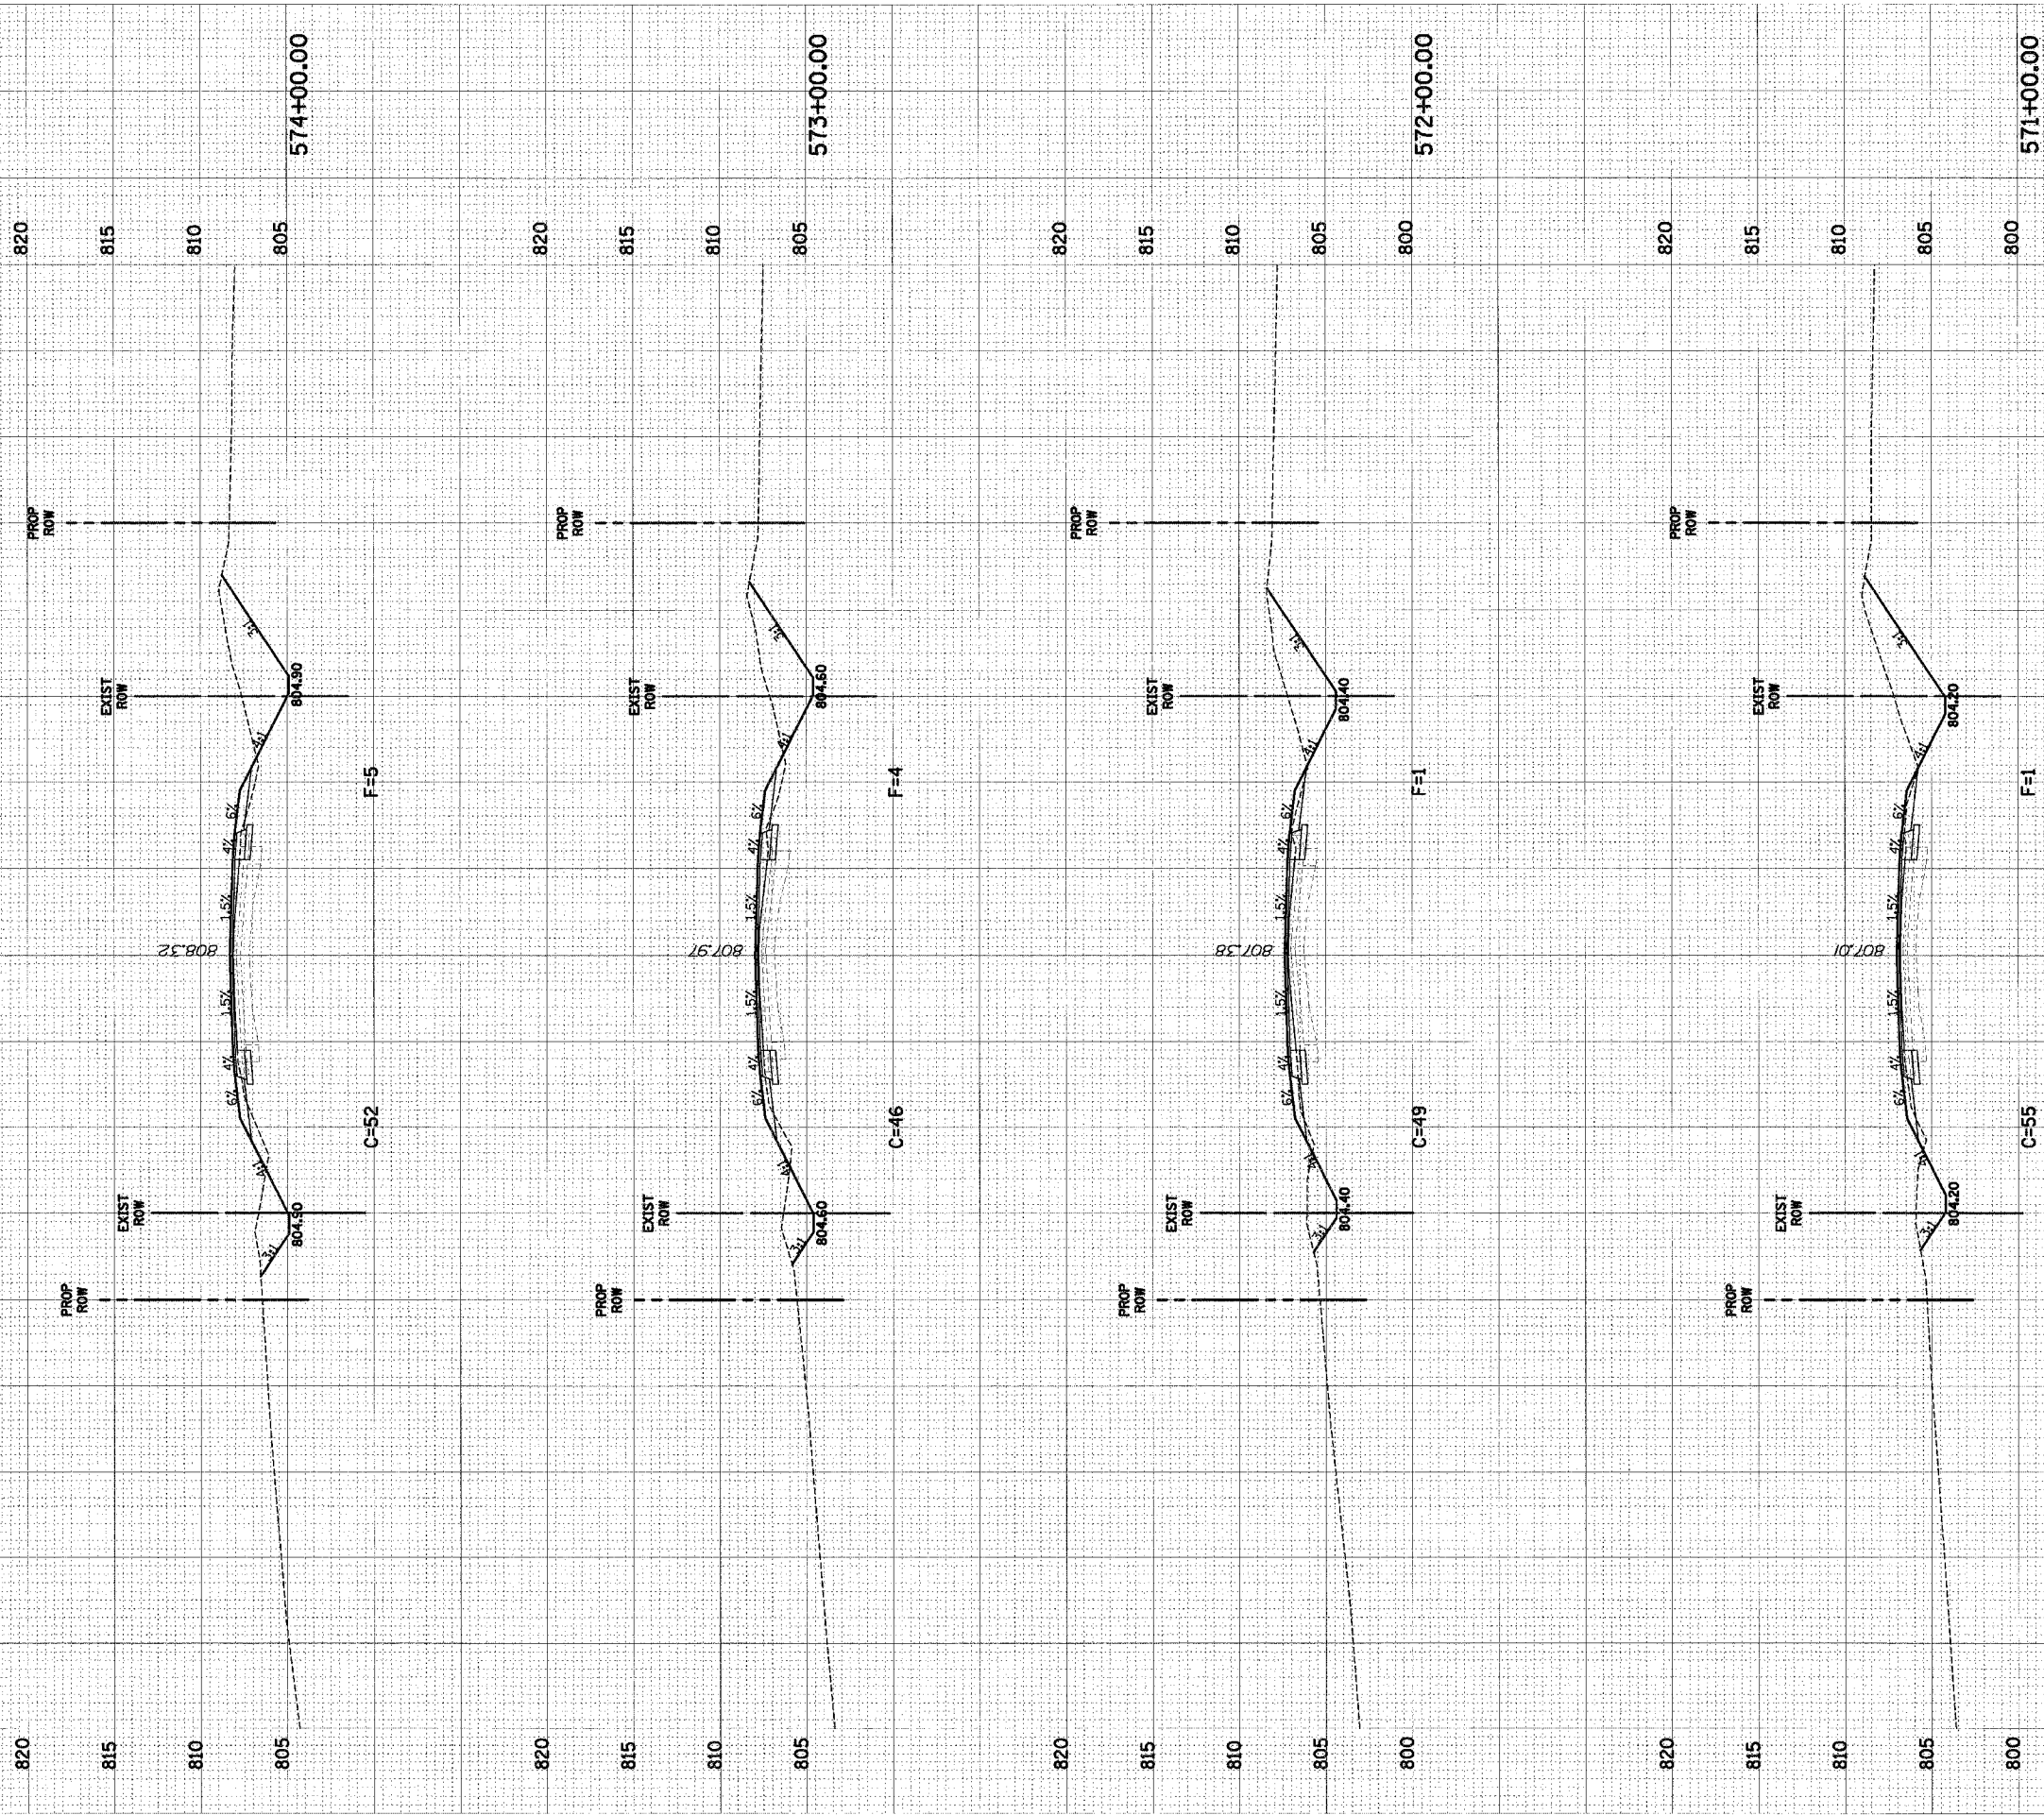

U.S. ROUTE 150

U.S. ROUTE 150 CROSS-SECTIONS STA. 571+00.00 TO STA. 574+00.00