


FINAL SURVEYED BY DATE
 SURVEY FLOTTED
 NOTE BOOK NO. AREAS CHECKED

ORIGINAL SURVEYED BY DATE
 SURVEY FLOTTED
 NOTE BOOK NO. AREAS CHECKED

F.A.S. RTE.	SECTION	COUNTY	TOTAL SHEETS	SHEET NO.
1517	(2)RS-3, (3)RS-4	MCLEAN	223	207
STA. 742+00.00		TO STA. 746+00.00		
FED. ROAD DIST. NO.	ILLINOIS	FED. AID PROJECT		

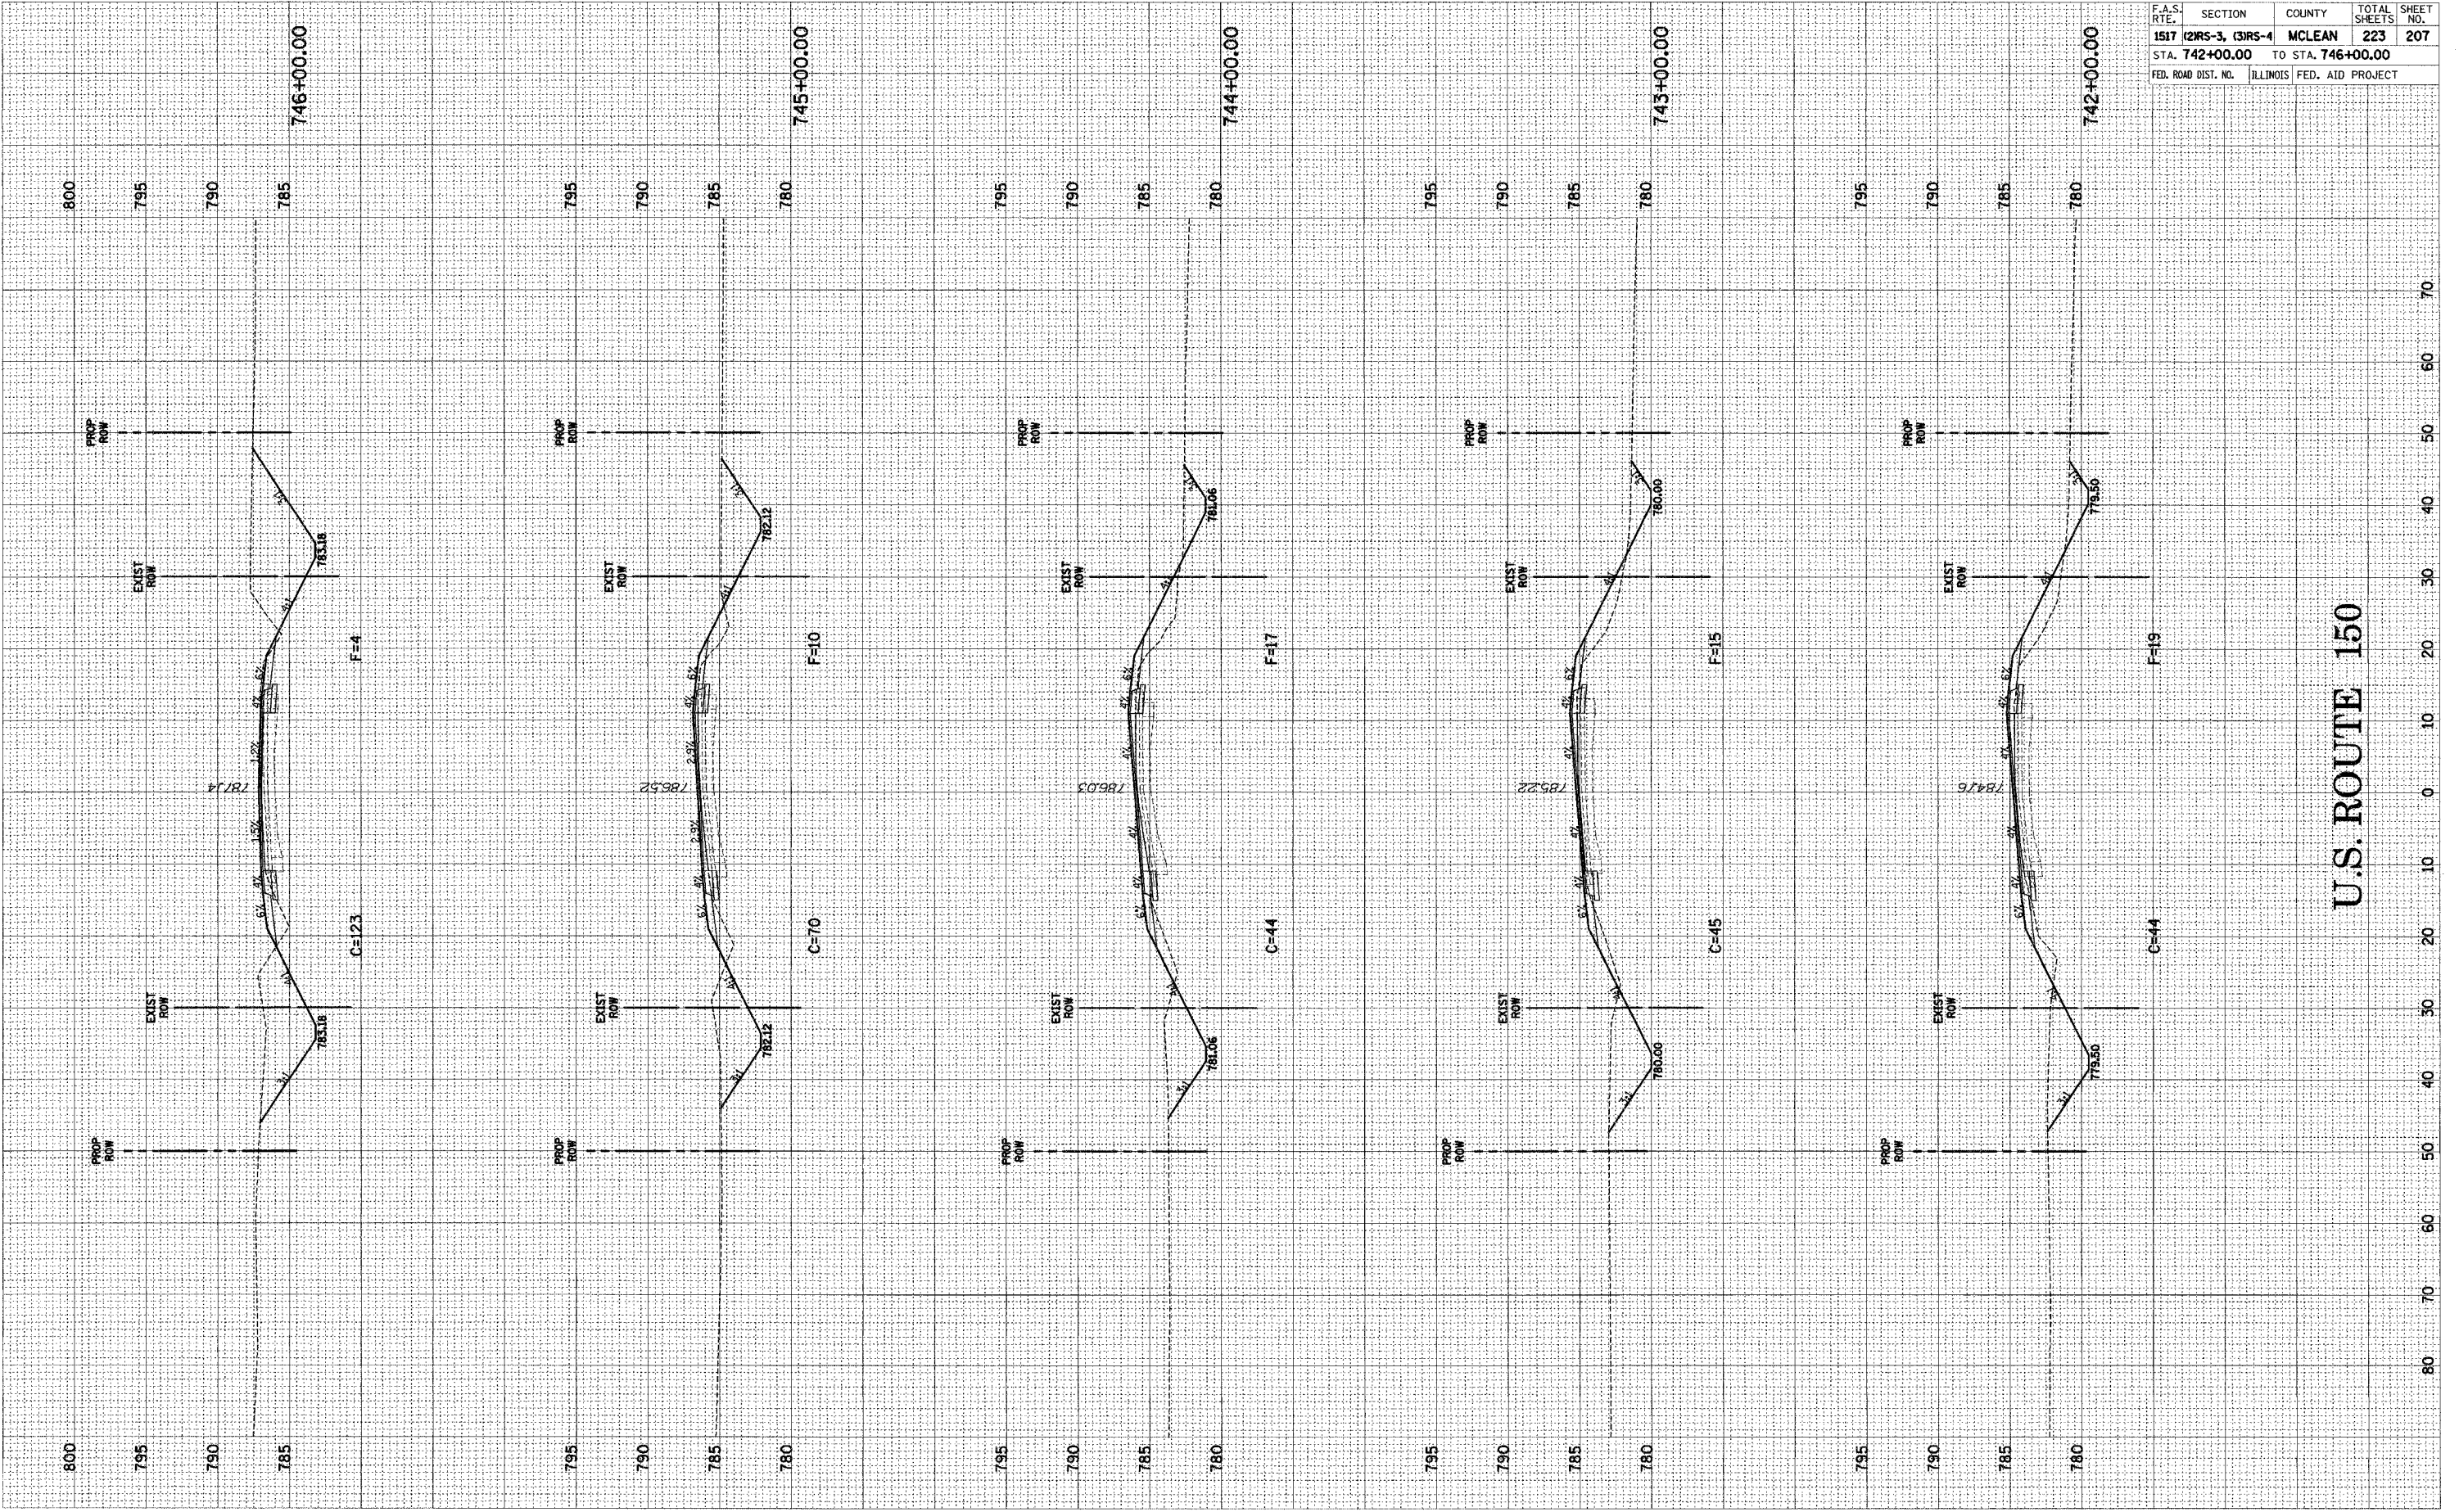

U.S. ROUTE 150

U.S. ROUTE 150 CROSS-SECTIONS STA. 742+00.00 TO STA. 746+00.00