
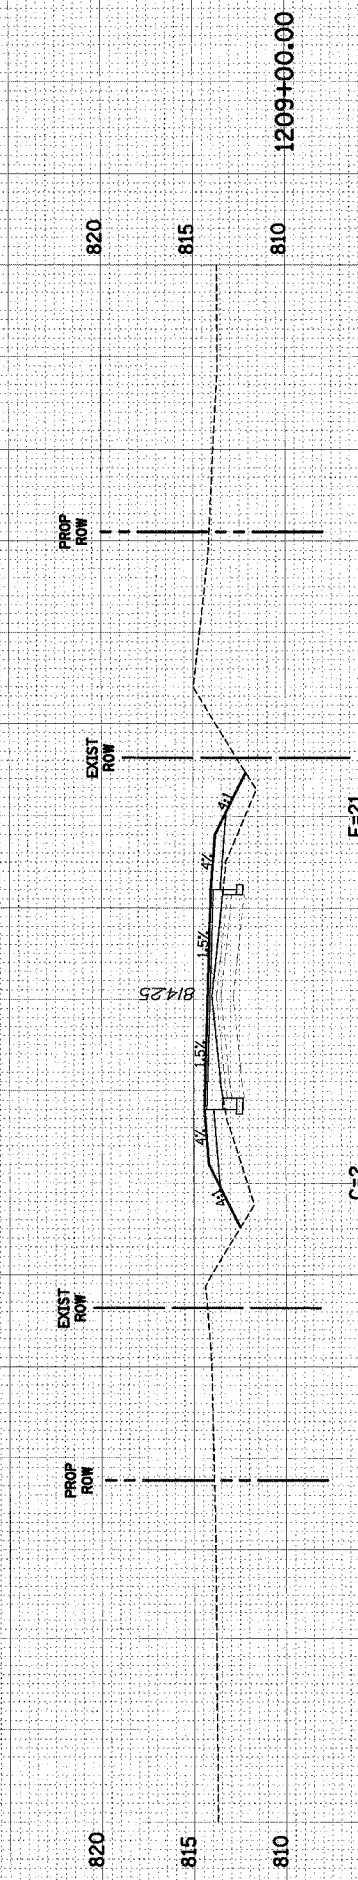
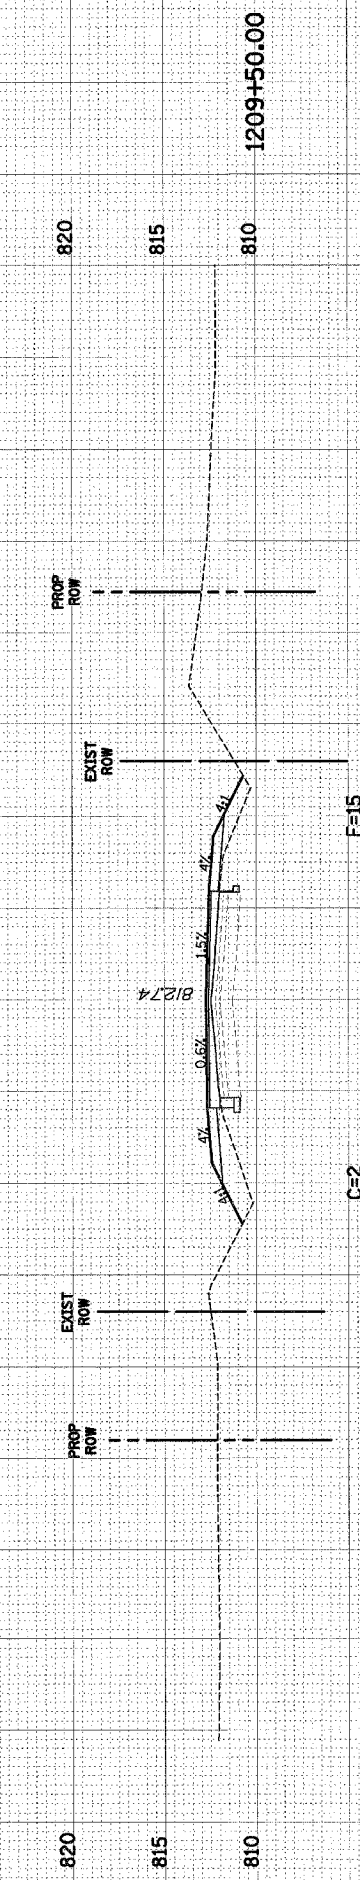


DATE	BY
REVISIONS	
NO. 1	
NO. 2	
DATE	BY
REVISIONS	
NO. 1	
NO. 2	
F.A.S. NO.	SECTION	COUNTY	TOTAL SHEETS	SHEET NO.
1517	(2)RS-3, (3)RS-4	MCLEAN	223	213
STA. 1209+00.00 TO STA. 1210+00.00				
FED. ROAD DIST. NO.	ILLINOIS	FED. AID PROJECT		

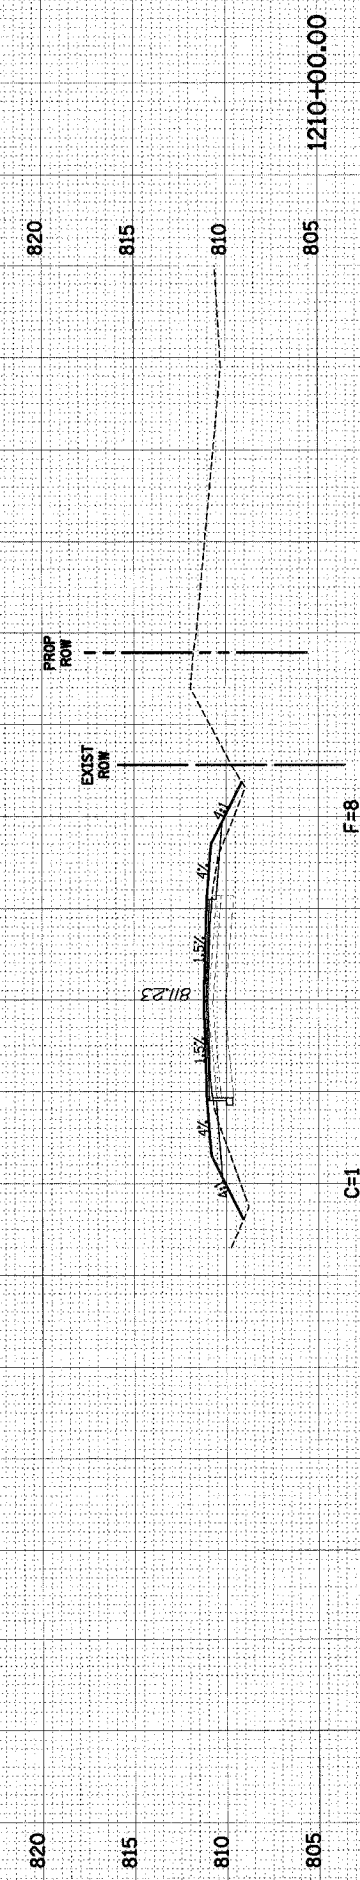

C.H. 36 (NORTH)